


C:\UPPS\QCA\PS6\Sections.dwg Fri Mar 15 09:44:10 2002 Bernard Kulla - POE & ASSOCIATES OF KANSAS INC.

Sheet 1 of 2

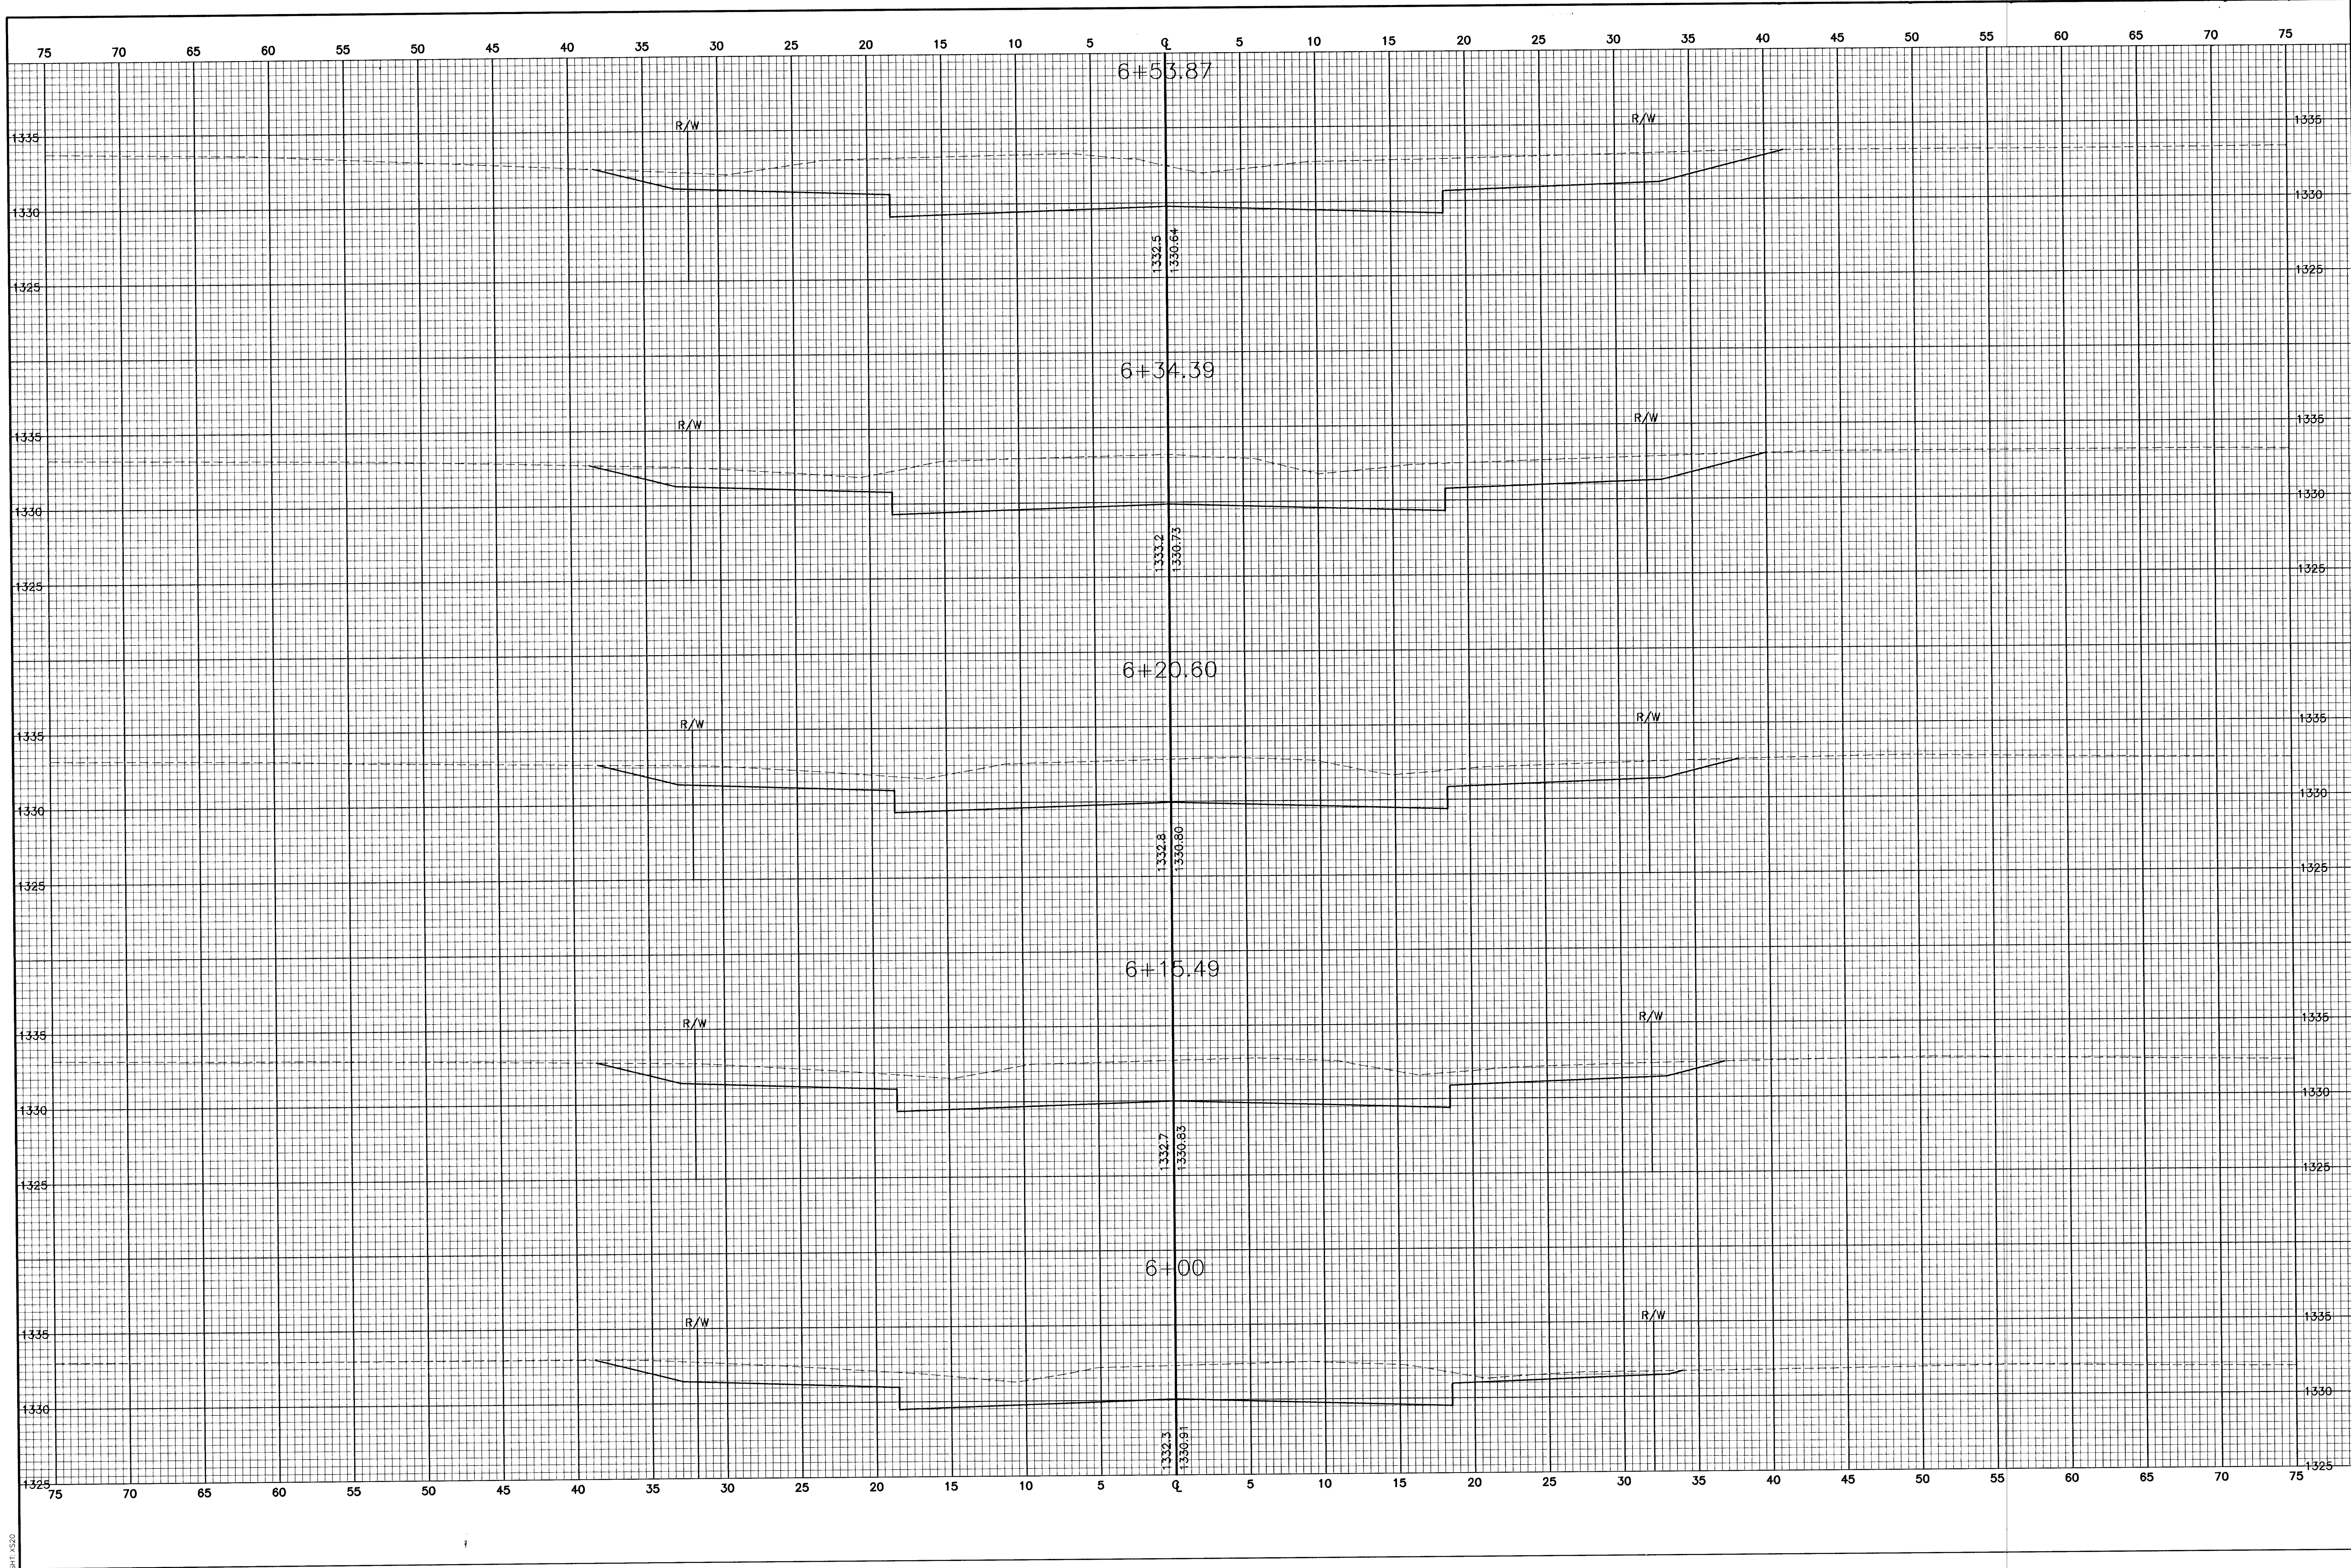

FINAL		POE & ASSOCIATES OF KANSAS, INC. CONSULTING ENGINEERS 5940 E. Central Suite 200 ■ Wichita, KS 67208-4242 Phone 316/685-4114 ■ FAX 316/685-4444		POE & ASSOCIATES OF KANSAS, INC. CROSS SECTIONS TRIPLE CROWN CITY OF WICHITA, KANSAS MICHAEL E. LINDEBAK, P.E. - CITY ENGINEER C.O.W. Proj # 472-83424 O.C.A. # 765705		Revision By Date No.	
Designed By: J. Ubert / J. Dickman		Sheet		Approved		No.	
Drawn By: J. Dickman		49 of 112		By		No.	
Poe Job No.: 1694A				Date		No.	
Date: March 2002							