


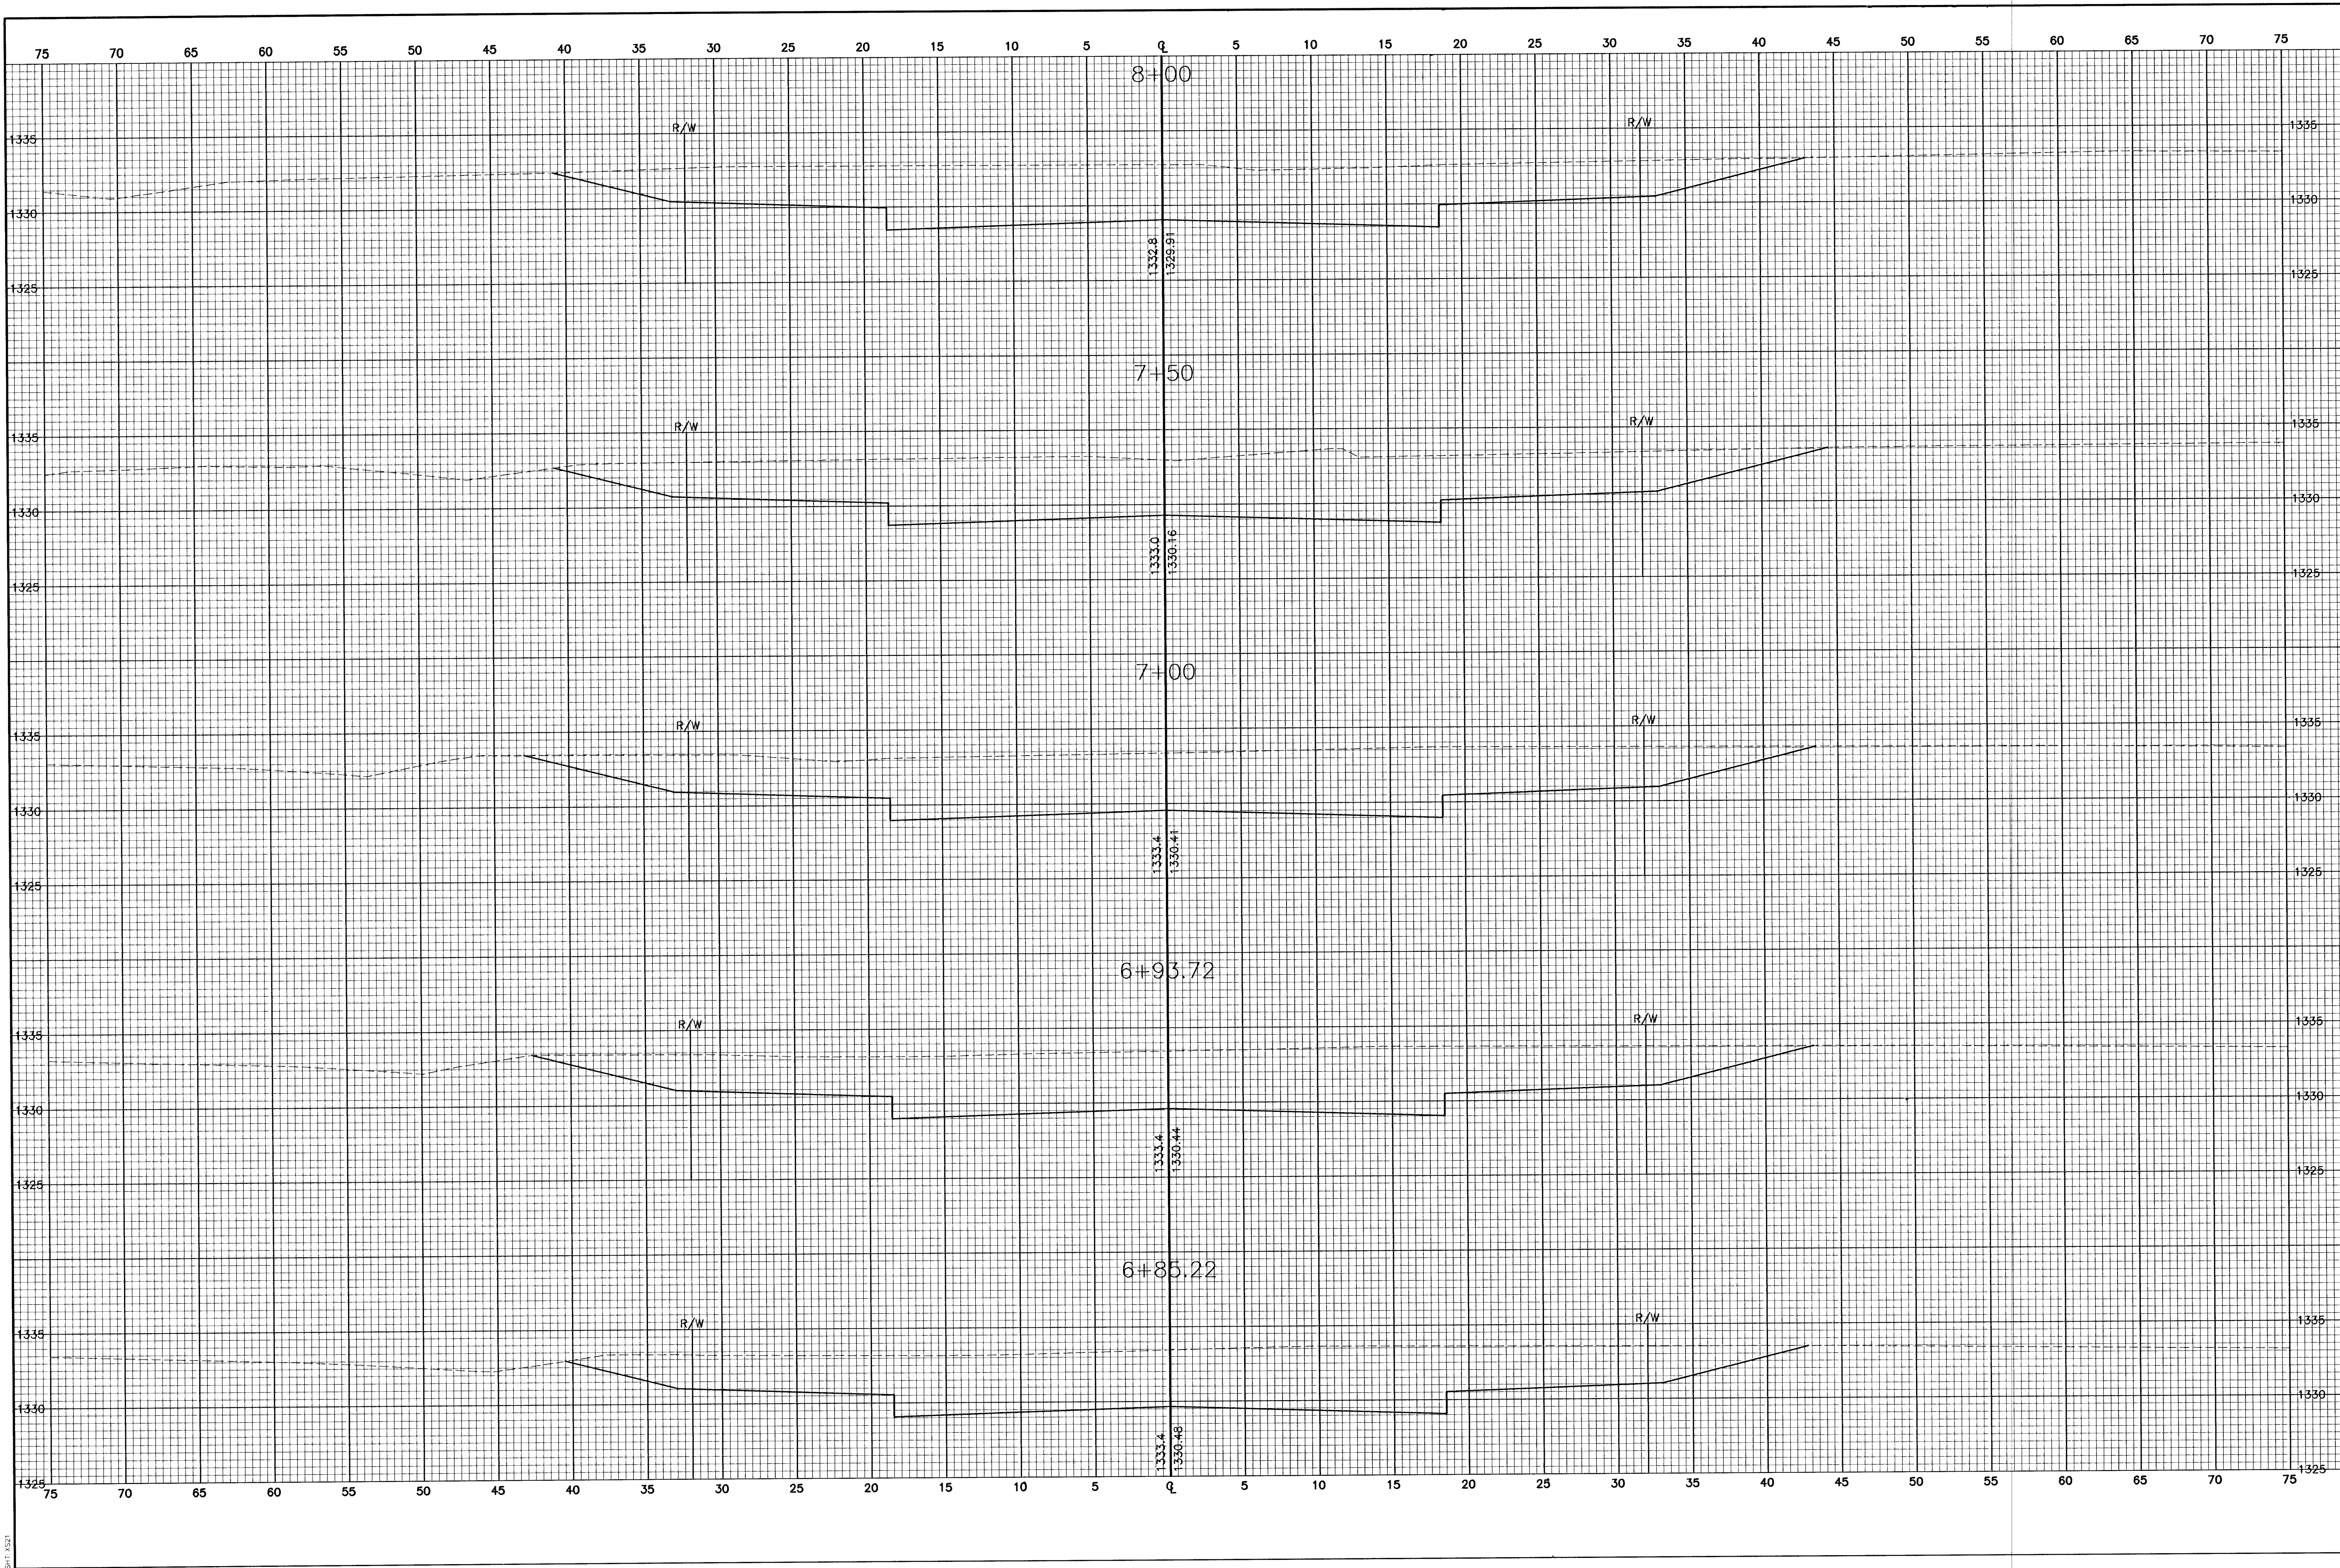

EQUESTRIAN ESTATES - PHASE 1	
CROSS SECTIONS	
TRIPLE CROWN	
CITY OF WICHITA, KANSAS	
MICHAEL E. LINDEBAUM, P.E. - CITY ENGINEER	
C.O.W. Proj# 472-83424	
O.C.A.# 785705	
POE & ASSOCIATES OF KANSAS, INC.	
CONSULTING ENGINEERS	
5940 E. Central, Suite 200 • Wichita, KS 67208-0242	
Phone 316/685-4114 • FAX 316/685-4444	
Designed By: J. Ubert / J. Dickman	
Drawn By: J. Dickman	
Poe Job No.: 1694A	
Date: March 2002	
Sheet	
50 of 112	