



G:\APPS\DATA\VBAS\sections.dwg Fri Mar 15 09:44:44 2002 Bernard Kulita - POE & ASSOCIATES OF KANSAS INC.

SHT 5522

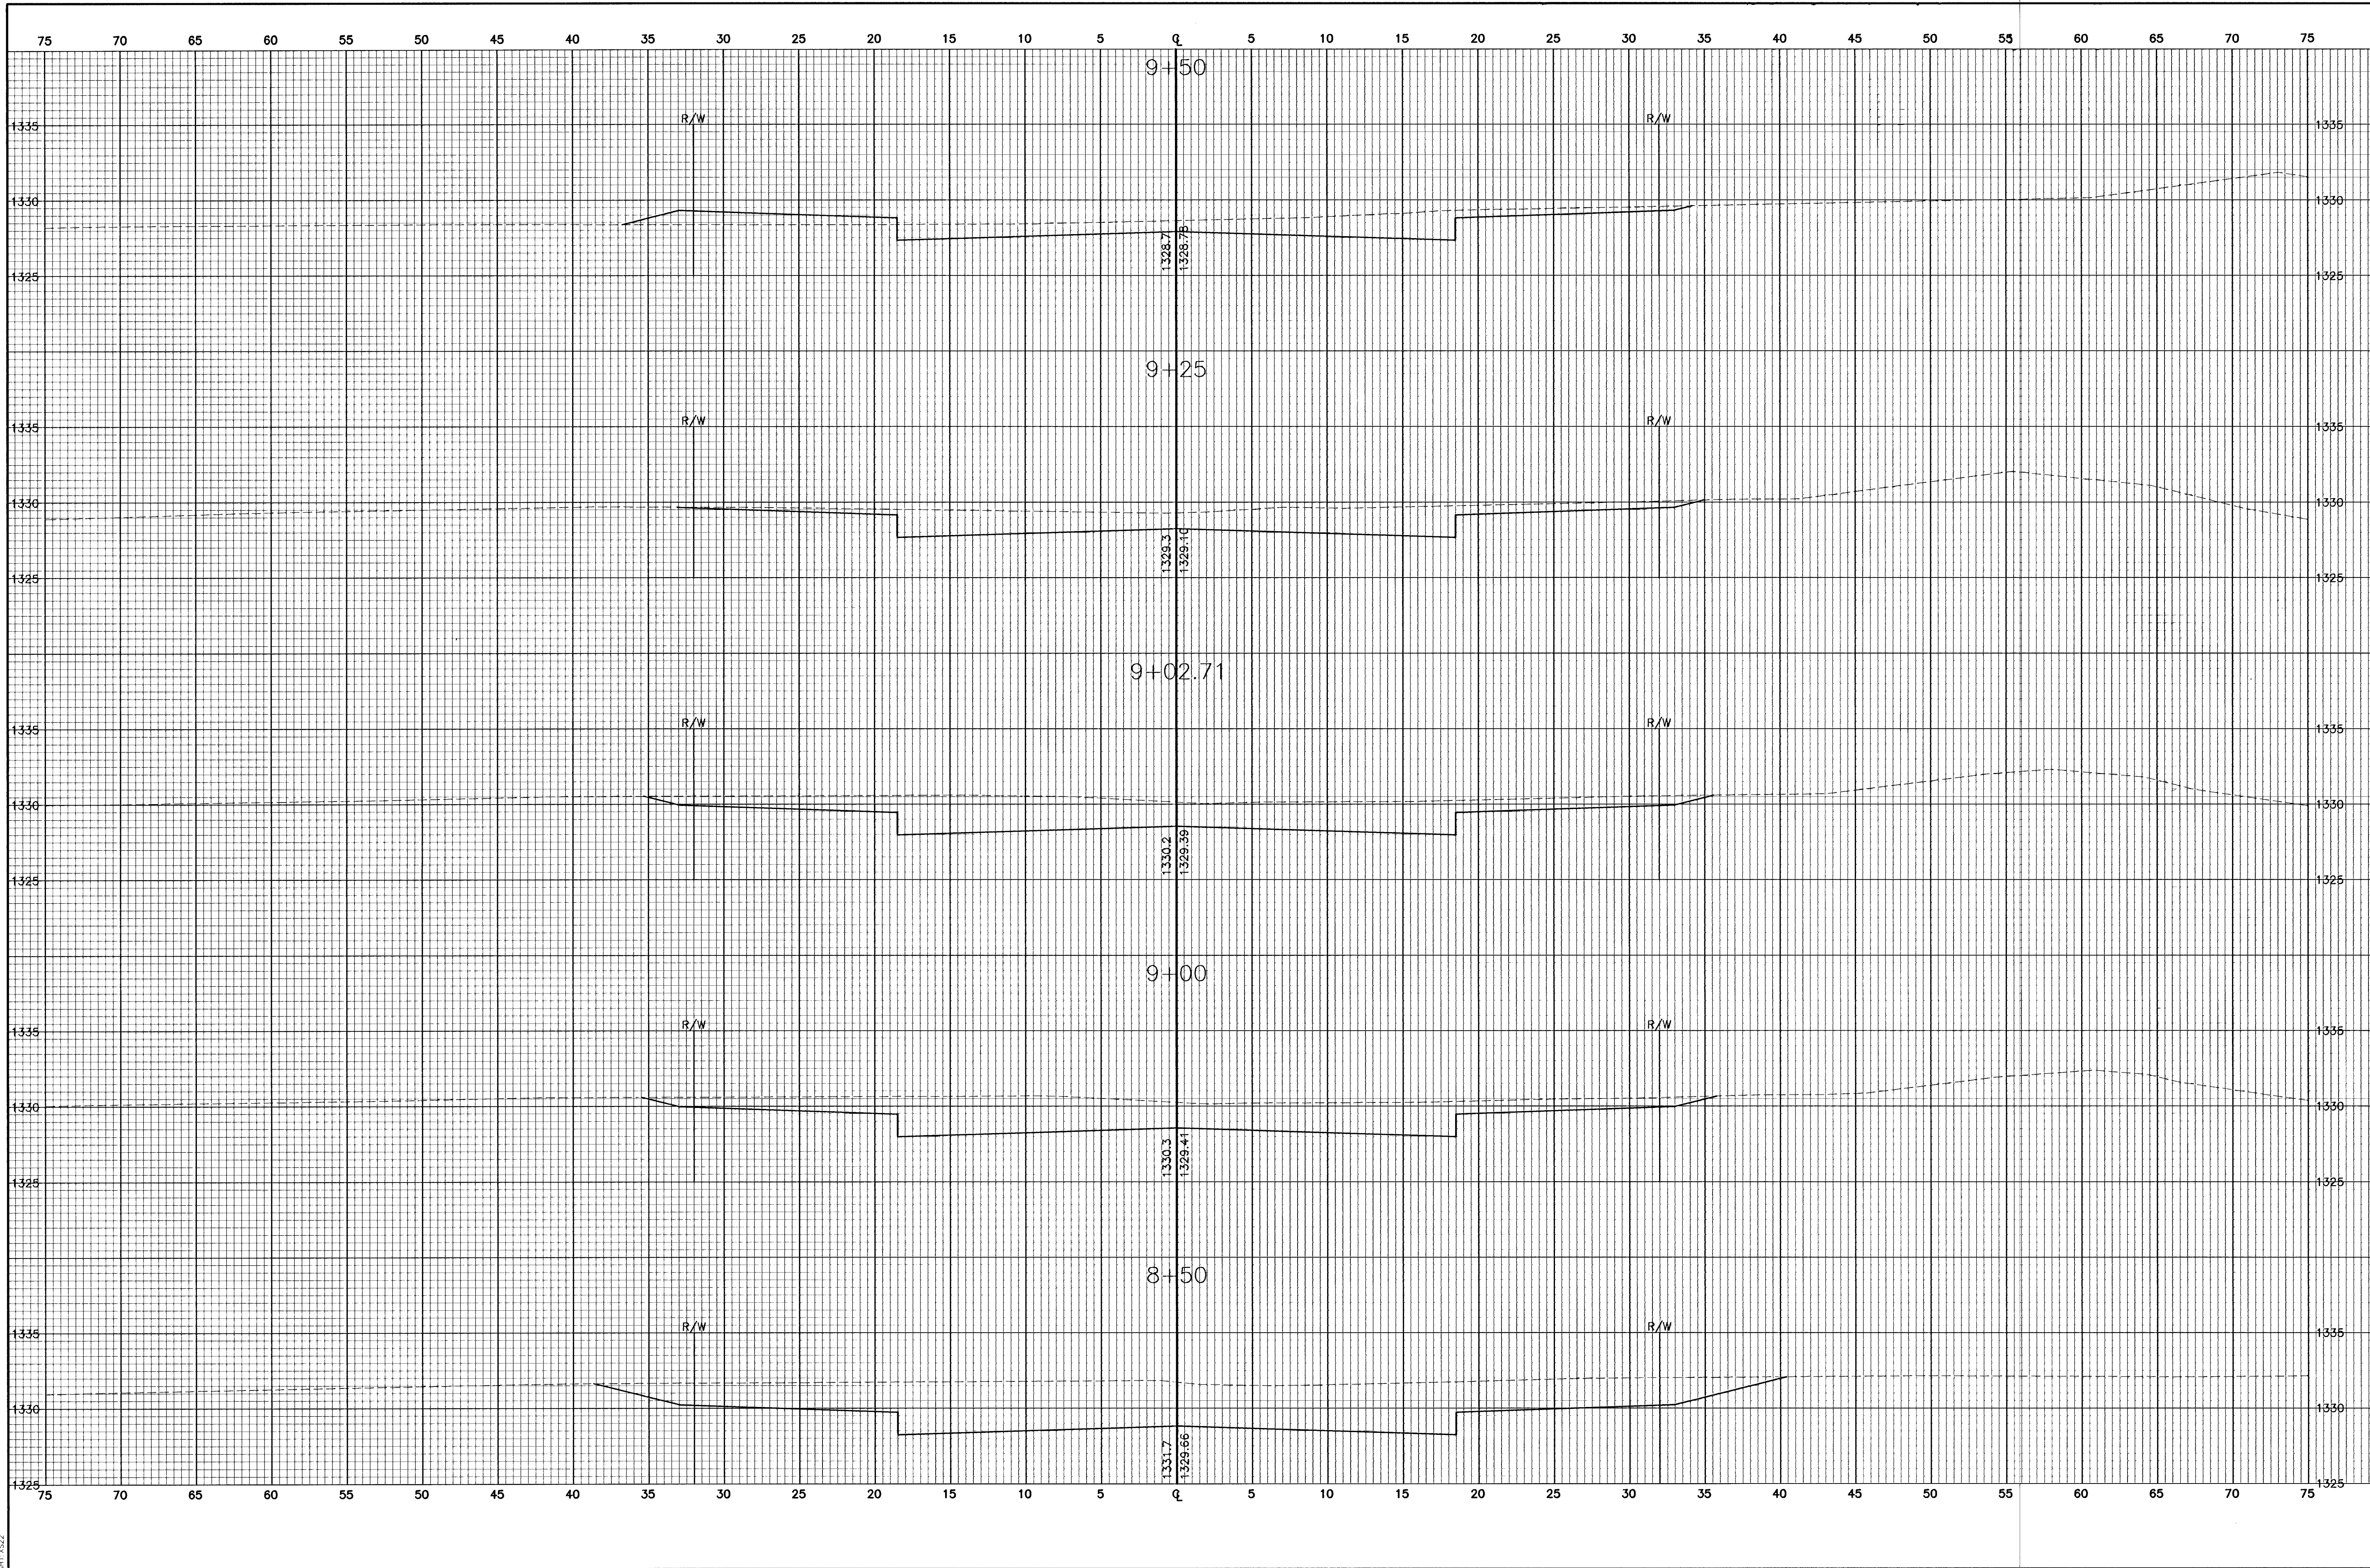

FINAL
Designed By: J. Ubert / J. Dickman
Drawn By: J. Dickman
Poe Job No.: 1694A
Date: March 2002

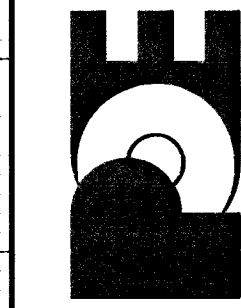

POE & ASSOCIATES OF KANSAS, INC.
CONSULTING ENGINEERS
5940 E. Central, Suite 200 ■ Wichita, KS 67208-4242
Phone 316/685-4114 ■ FAX 316/685-4444

EQUESTRIAN ESTATES - PHASE 1
CROSS SECTIONS
TRIPLE CROWN
CITY OF WICHITA, KANSAS
MICHAEL E. LINDBERGH, P.E. CITY ENGINEER
C.O.W. Proj# 472-53424 O.C.A.# 765765

No. ☐ ☐ ☐ ☐
Date ☐ ☐ ☐ ☐
By ☐ ☐ ☐ ☐
Approved ☐ ☐ ☐ ☐

Revision