


6: \APPS\DATA\1694\sections.dwg Fri Mar 15 05:45:01 2002 Bernard Kulja - POE & ASSOCIATES OF KANSAS INC.

Sheet 52 of 112

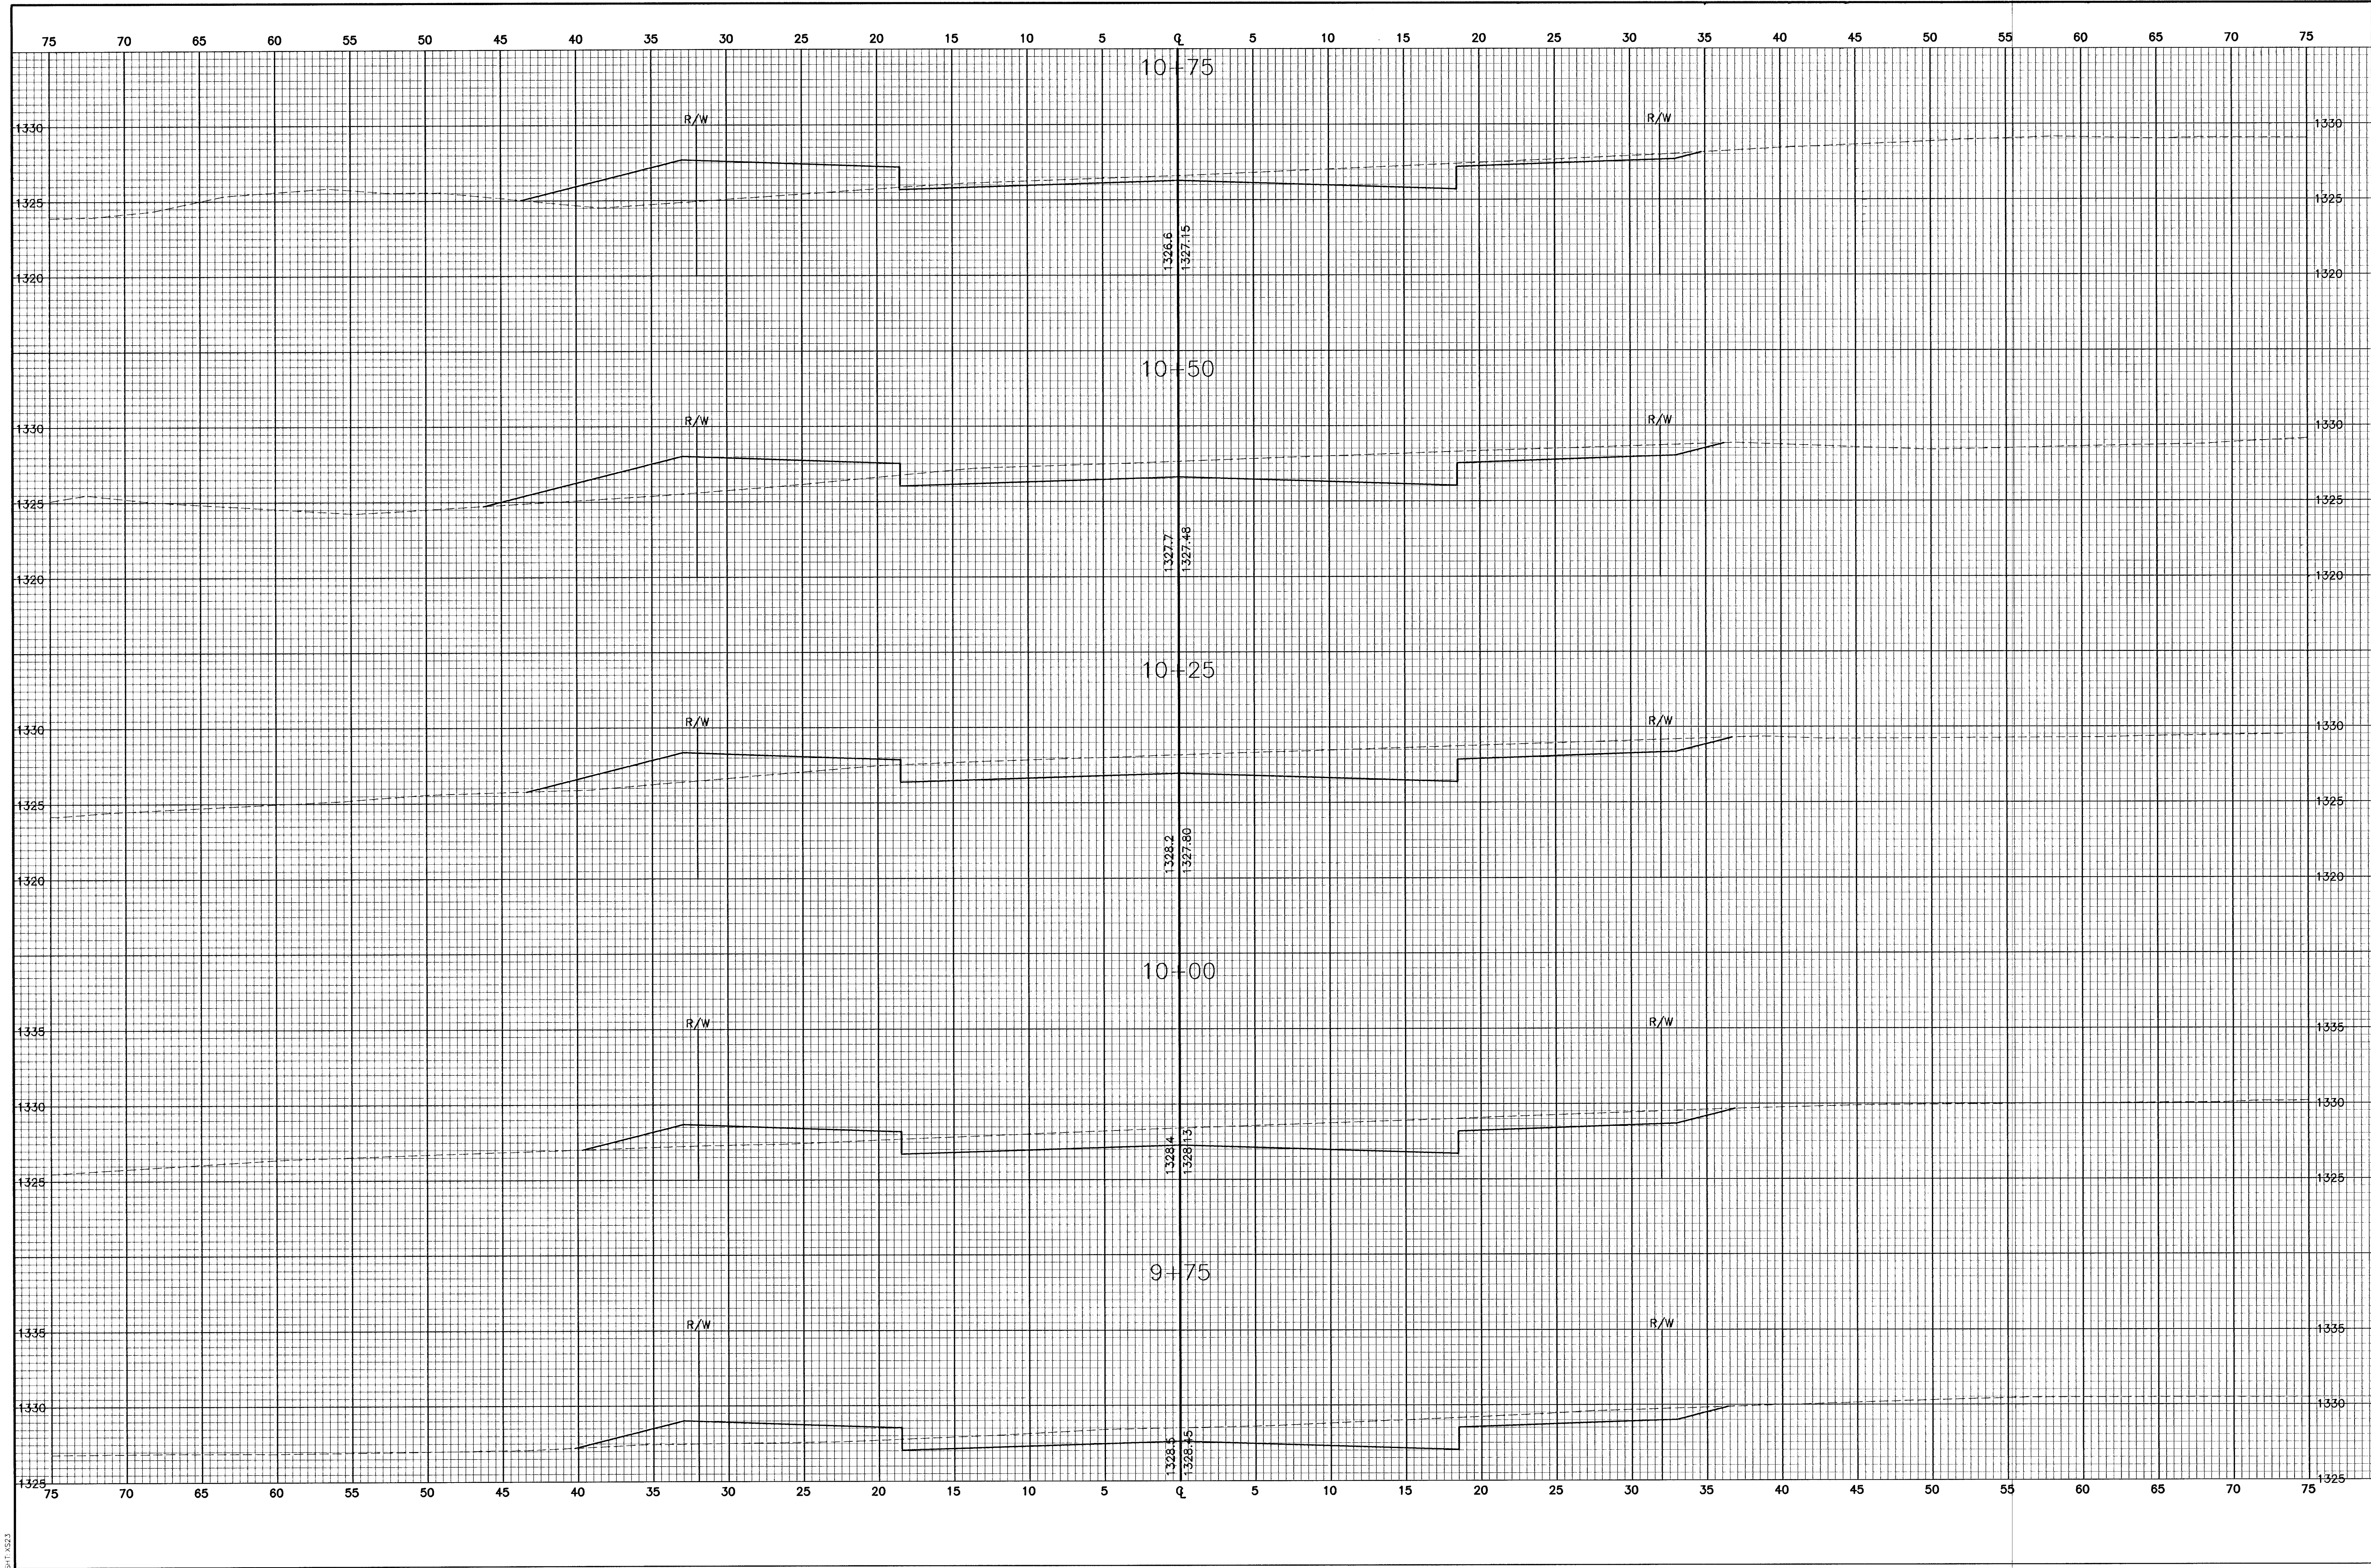

FINAL		POE & ASSOCIATES OF KANSAS, INC. CONSULTING ENGINEERS 5940 E Central, Suite 200 ■ Wichita, KS 67208-4242 Phone 316/685-4114 ■ FAX 316/685-4444		EQUESTRIAN ESTATES - PHASE 1 CROSS SECTIONS TRIPLE CROWN CITY OF WICHITA, KANSAS MICHAEL E. LINDBERGH, P.E. - CITY ENGINEER C.O.W. Proj# 472-83424 O.C.A.# 765705	
		Designed By: J. Libert / J. Dickman Drawn By: J. Dickman Poe Job No.: 1694A Date: March, 2002	No.	Date	By