


G:\APPS\DATA\1694\sections.dwg Fri Mar 15 09:46:34 2002 Bernard Kulla - POE & ASSOCIATES OF KANSAS INC.

04/15/02

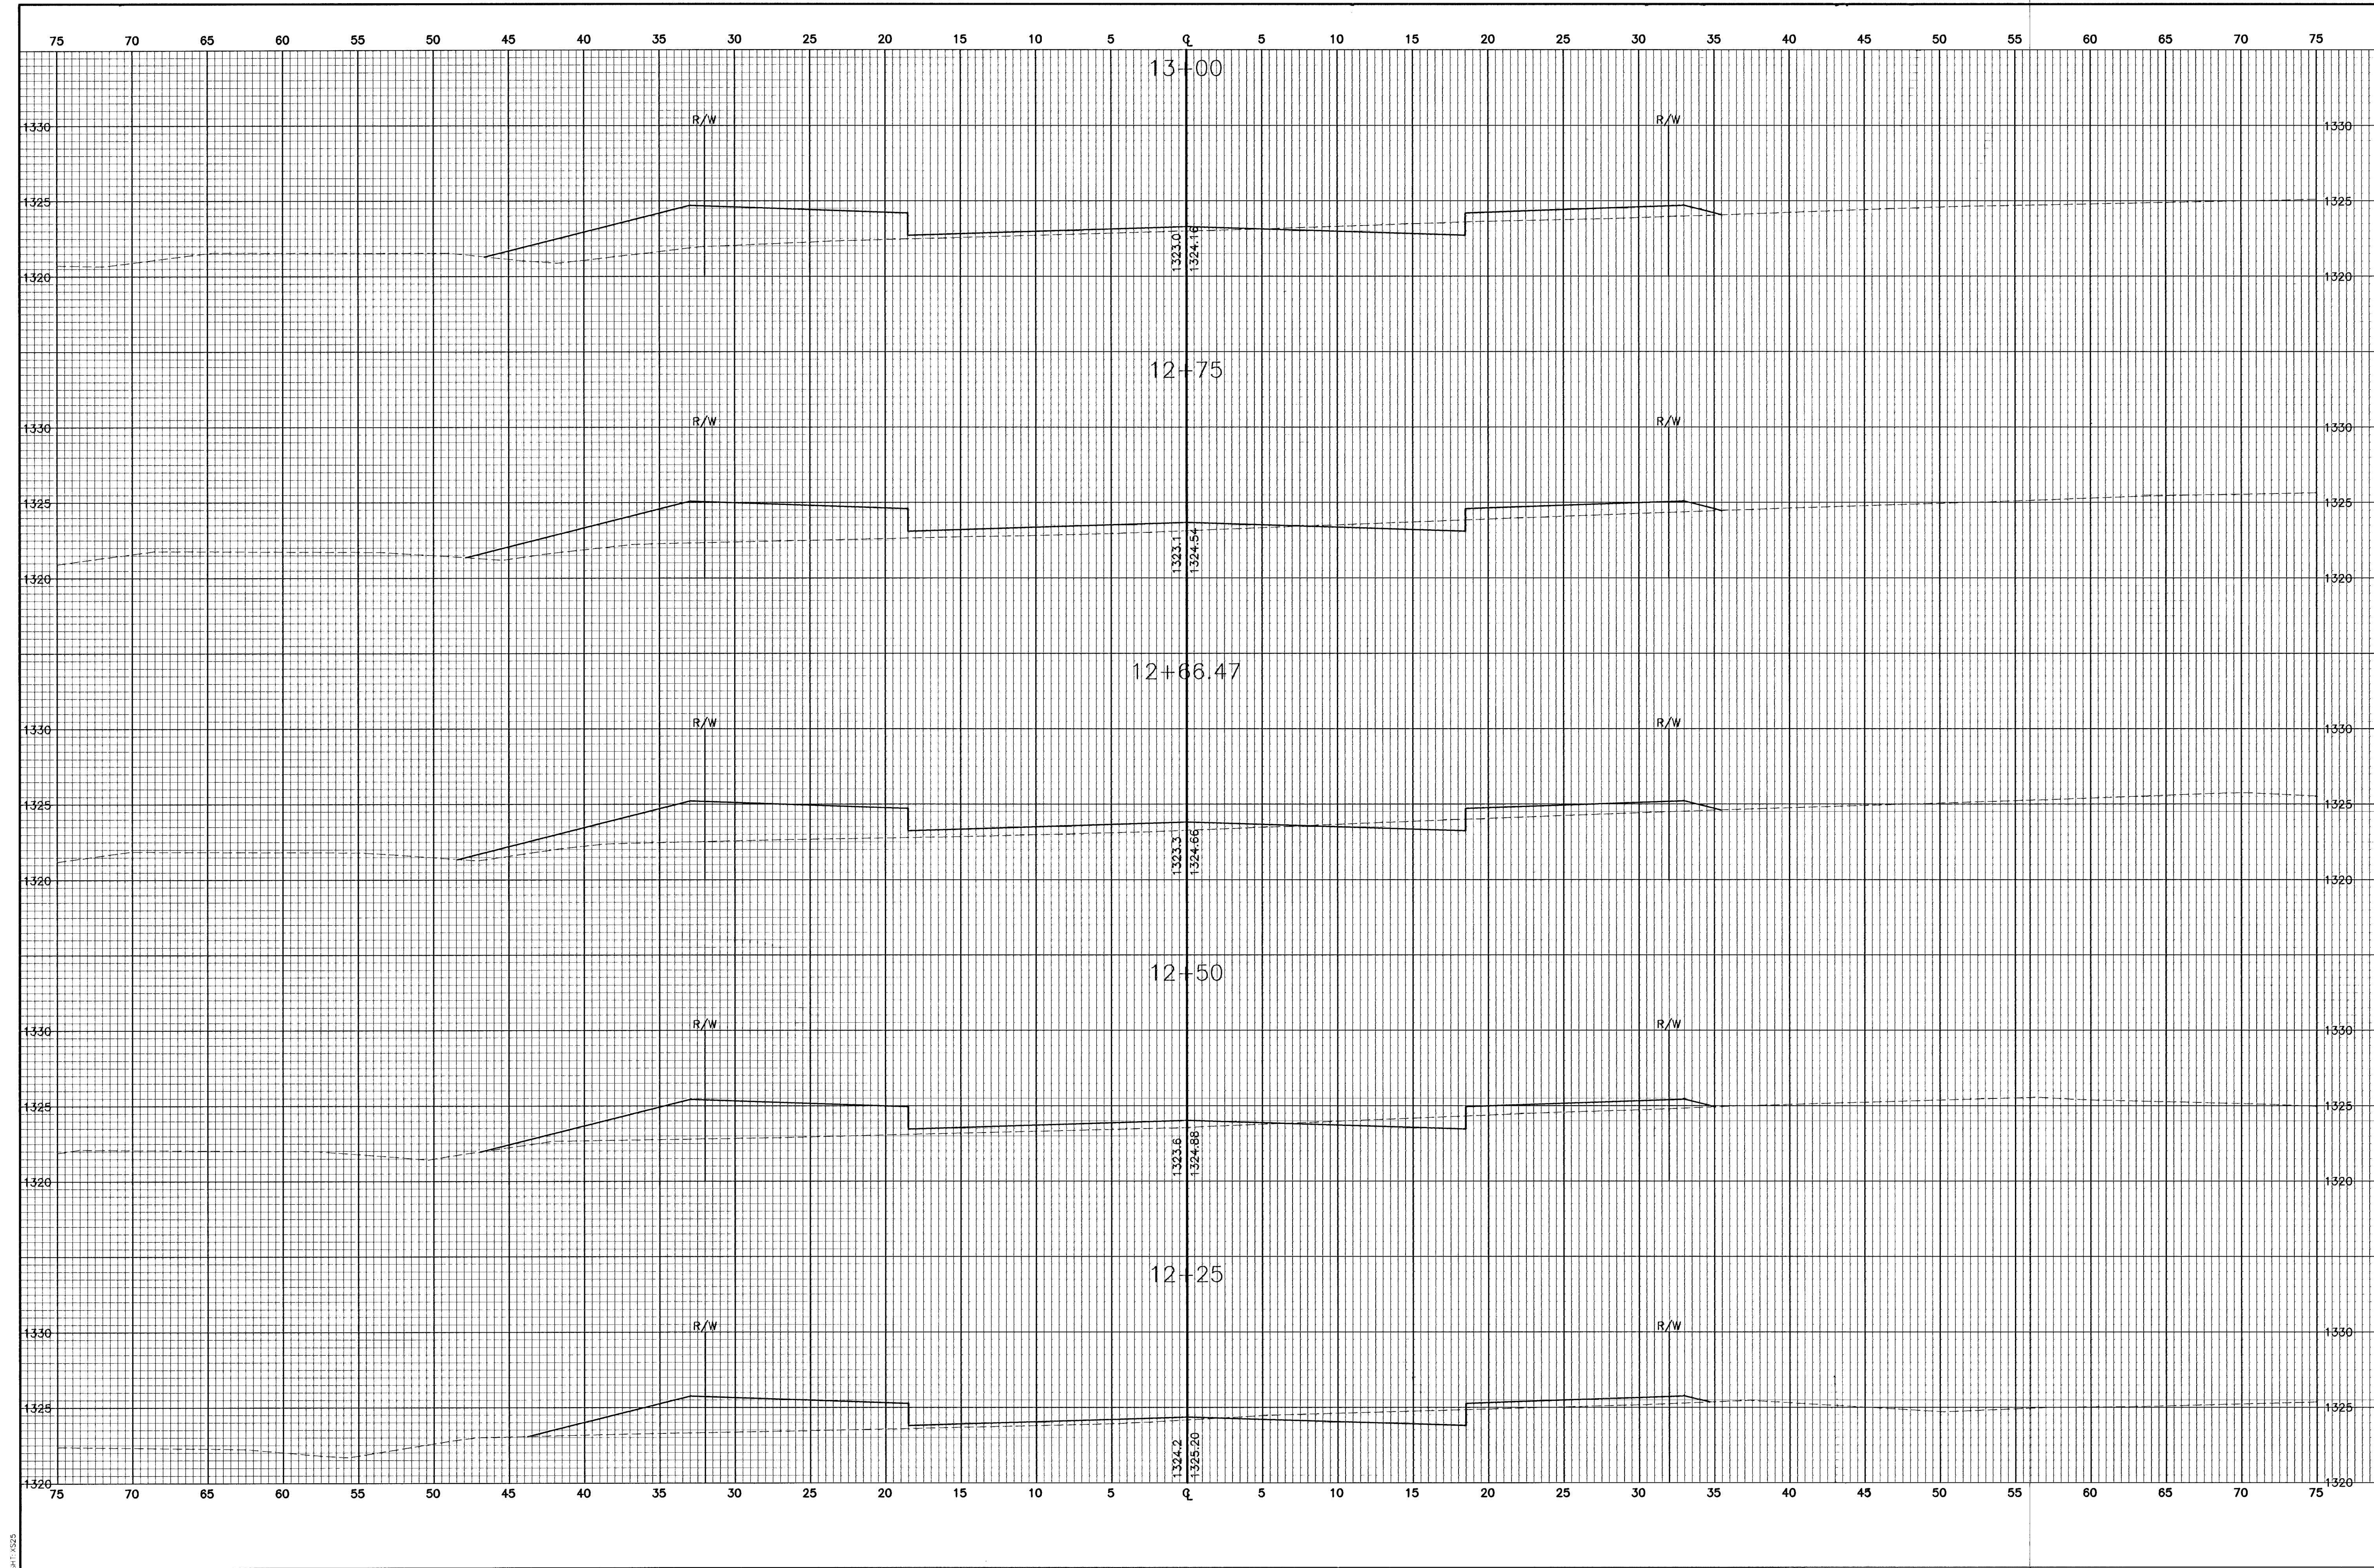

FINAL		POE & ASSOCIATES OF KANSAS, INC. CONSULTING ENGINEERS 5940 E. Central, Suite 200 ■ Wichita, KS 67208-4242 Phone 316/685-4114 ■ FAX 316/685-4444		EQUESTRIAN ESTATES - PHASE 1 CROSS SECTIONS TRIPLE CROWN CITY OF WICHITA, KANSAS MICHAEL E. LINDEBAK, P.E. - CITY ENGINEER C.O.W. Proj# 472-83424 O.C.A.# 765705		Revision	
Designed By:	J. Ubert / J. Dickman					By	
Drawn By:	J. Dickman					Date	
Proj. No.:	1694A					No.	
Date:	March 2002					△	
Sheet						△	
54 of 112						△	