
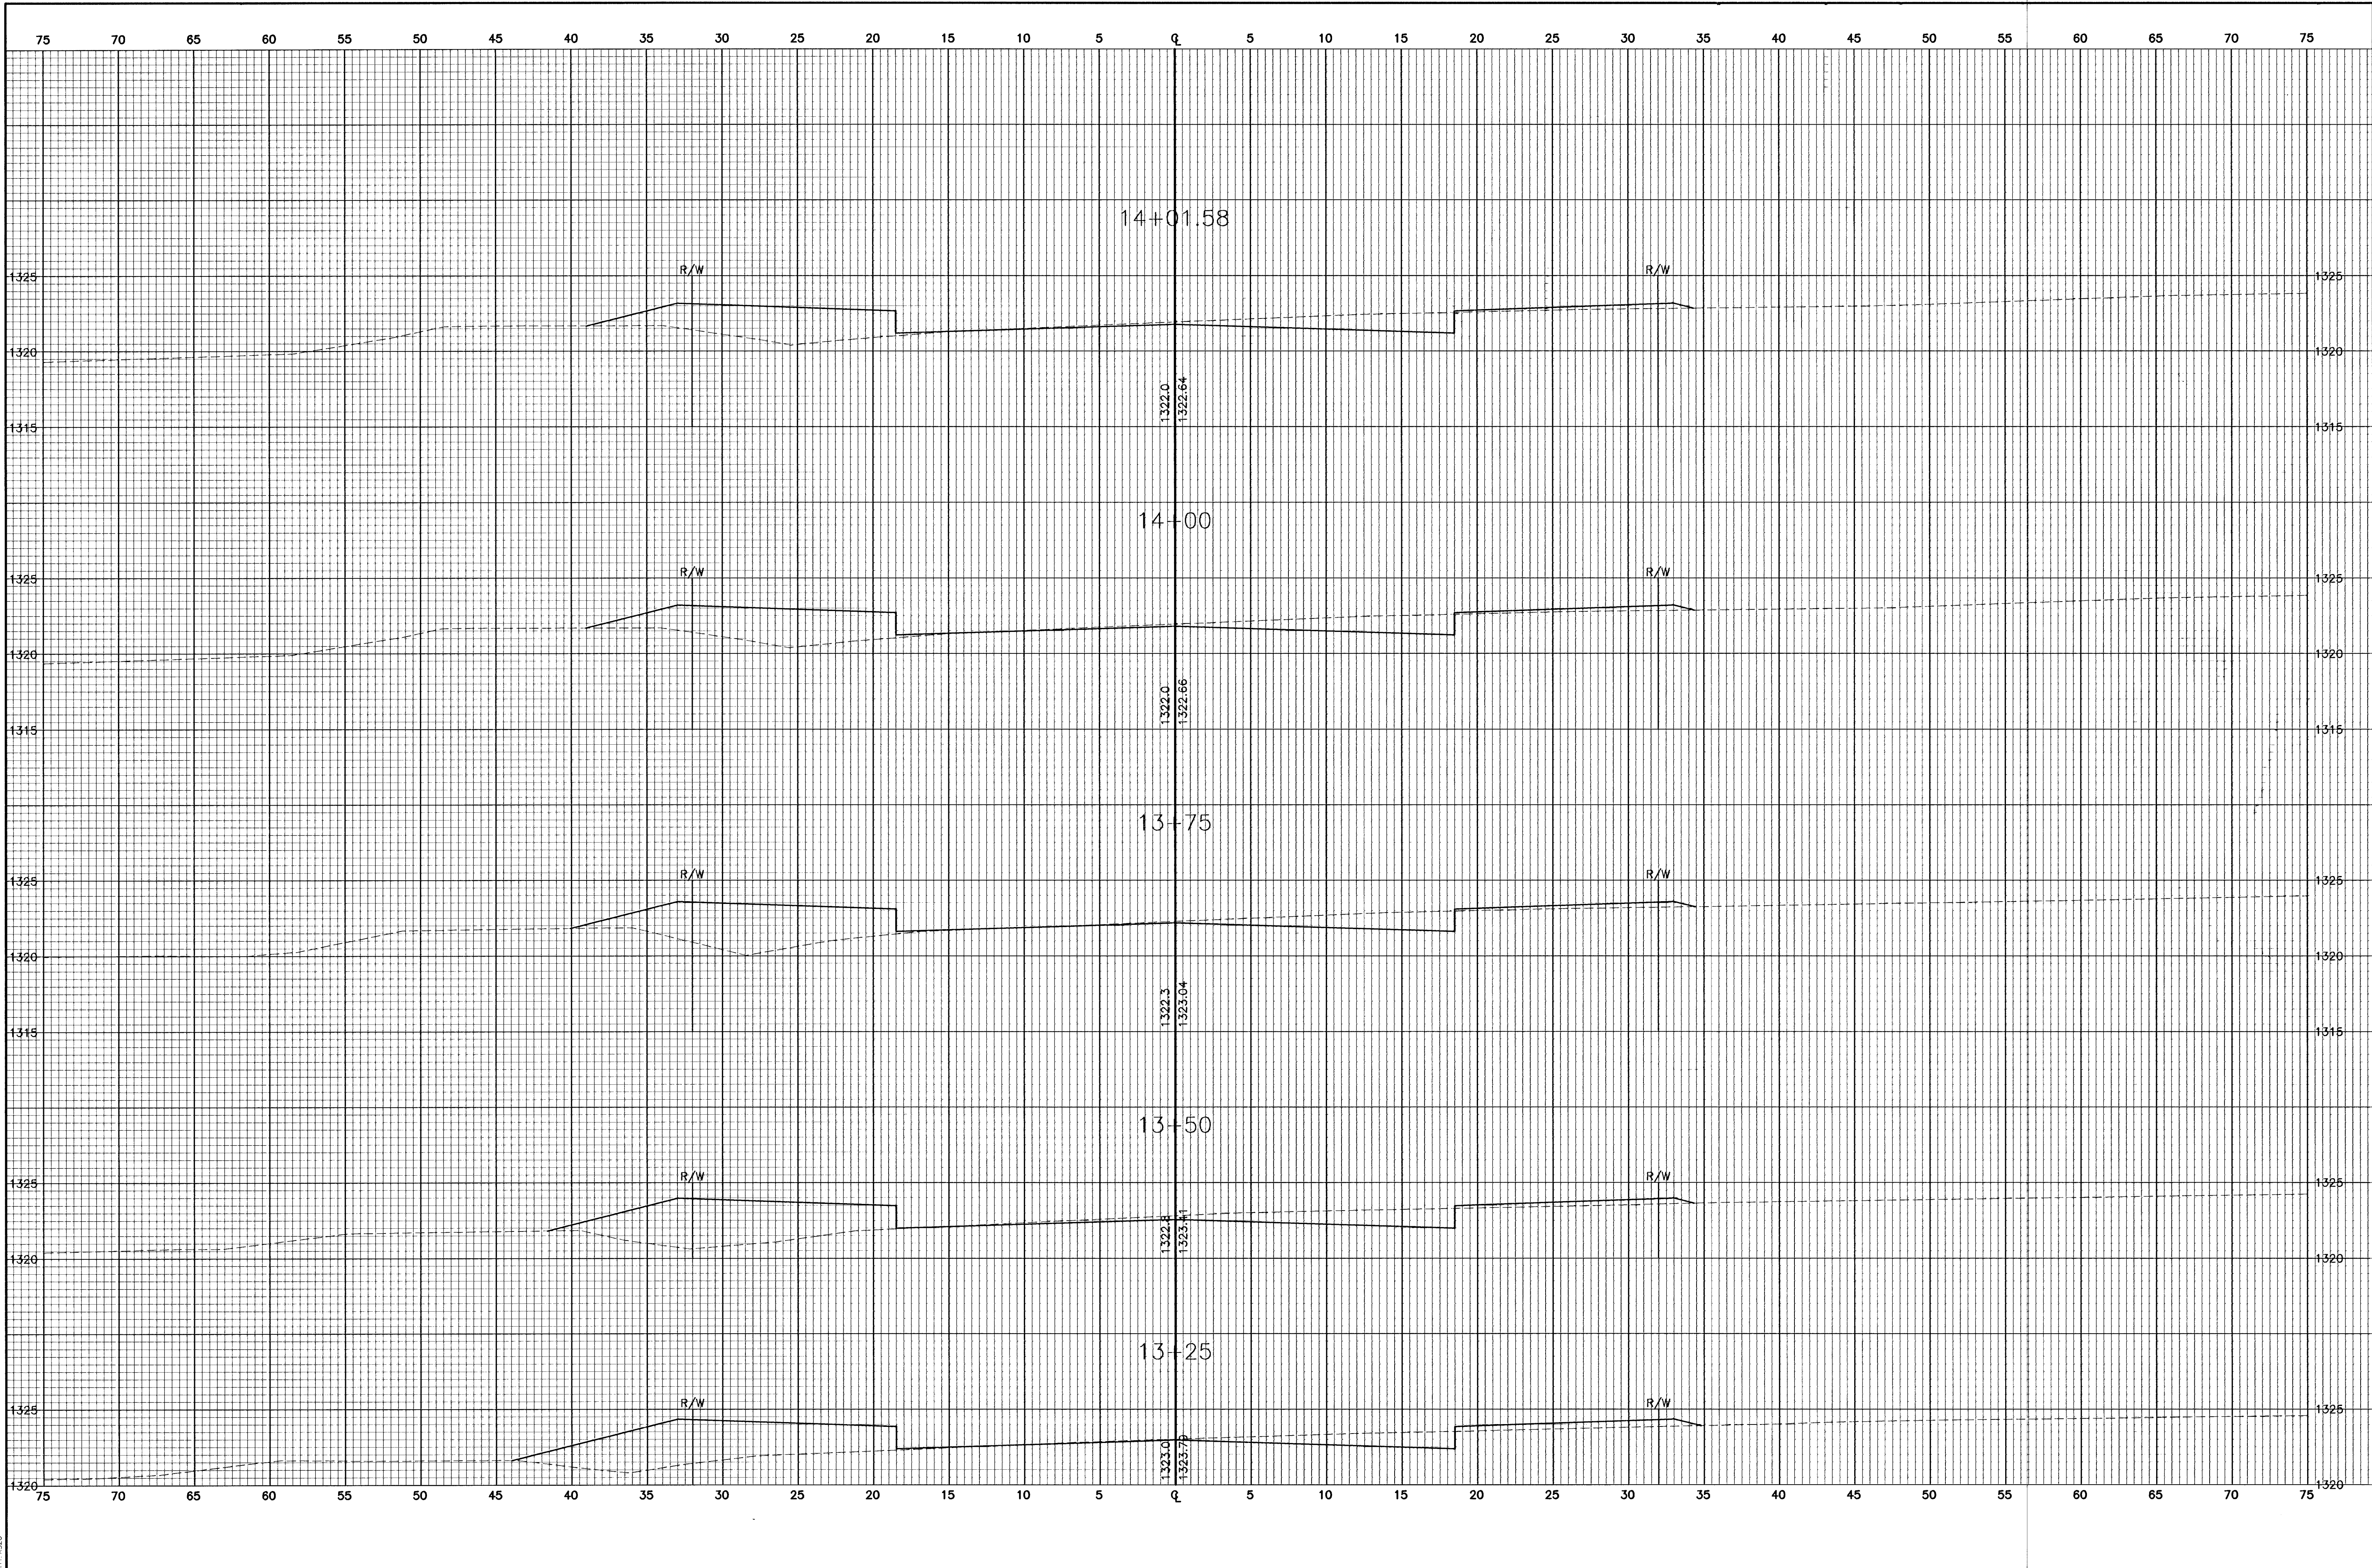


G:\APPS\DATA\1694\sections.dwg Fri Mar 15 09:45:51 2002 Bernard Kulla - POE & ASSOCIATES OF KANSAS INC.

SP11-5328

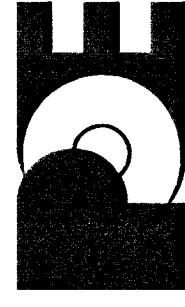

EQUESTRIAN ESTATES - PHASE 1	
CROSS SECTIONS	
TRIPLE CROWN	
CITY OF WICHITA, KANSAS	
MICHAEL E. LINDEBAK, P.E. - CITY ENGINEER	
C.O.W. Proj.# 472-83424 O.C.A.# 765705	
POE & ASSOCIATES OF KANSAS, INC.	
CONSULTING ENGINEERS	
5900 E. Central, Suite 200 ■ Wichita, KS 67208-4242	
Phone 316/685-4114 ■ FAX 316/685-4444	
	
FINAL	
Designed By: J. Ubert / J. Dickman	Drawn By: J. Dickman
Poe Job No.: 1694A	Date: March 2002
Sheet	
55 of 112	