


G:\APPS\DATA\94\Sections.dwg Fri Mar 15 09:46:08 2002 Bernard Kulla - POE & ASSOCIATES OF KANSAS INC.

941.6327

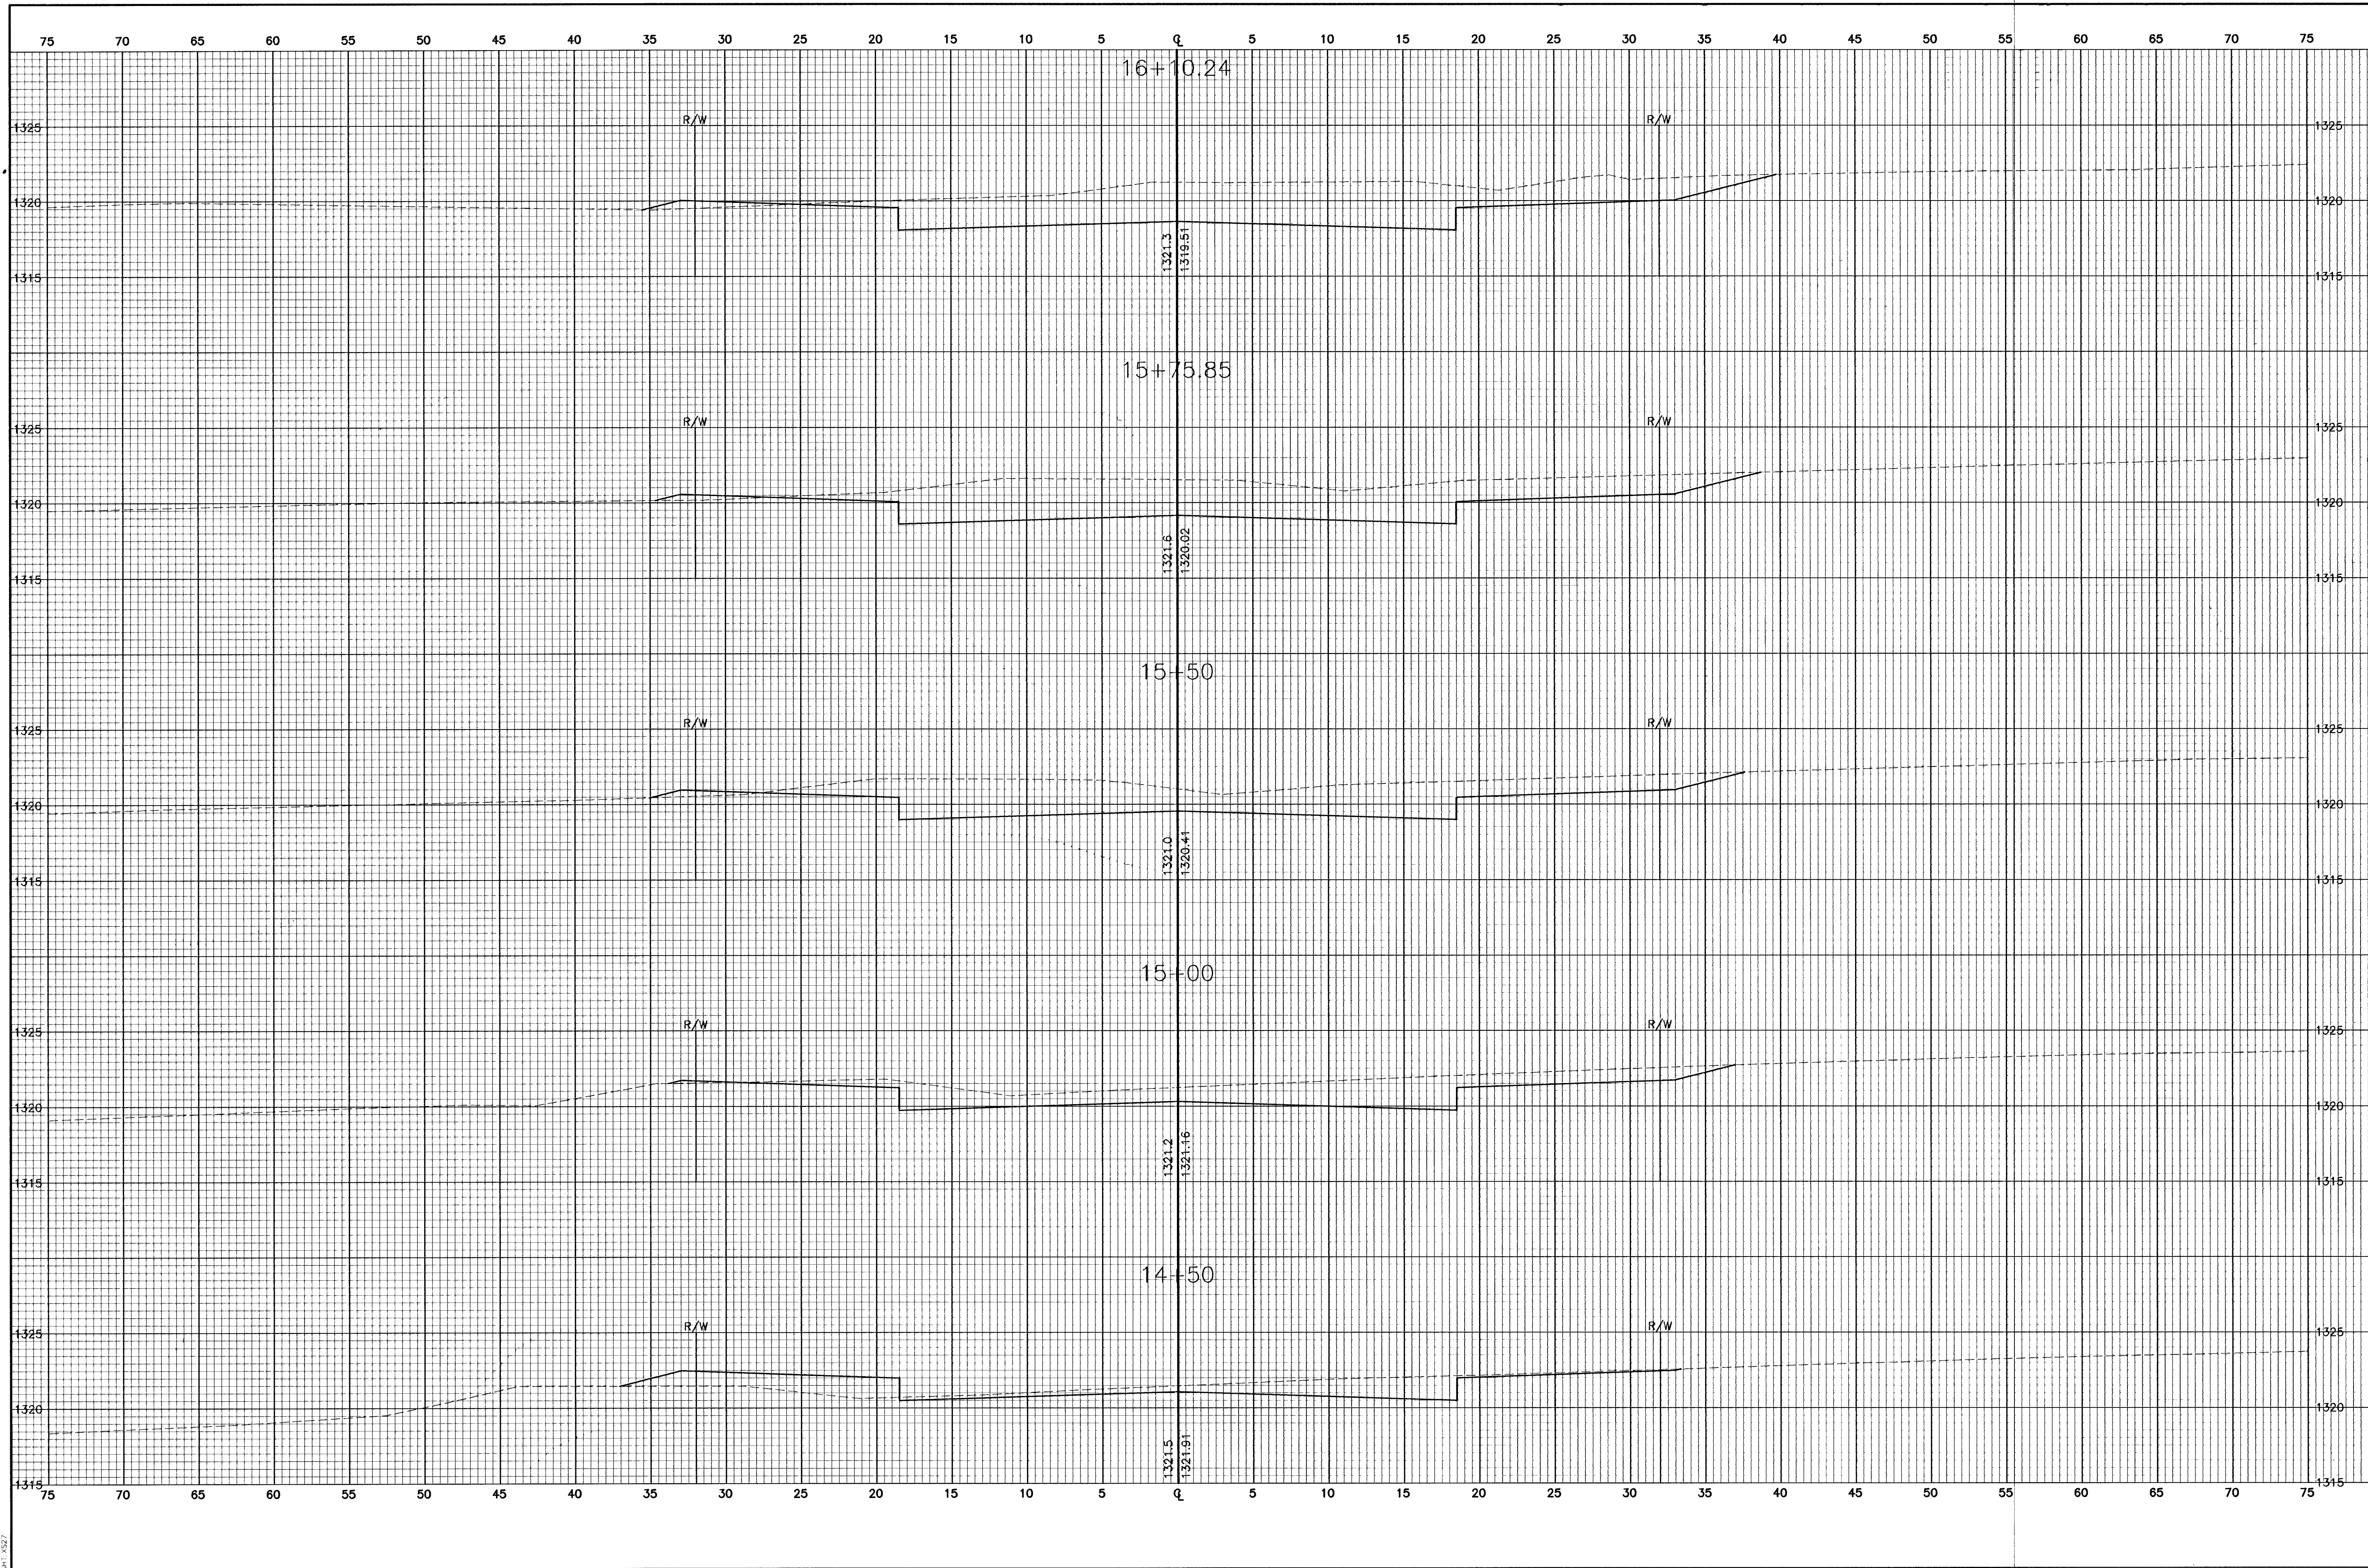

FINAL		EQUESTRIAN ESTATES - PHASE 1		Revision	
Designed By: J. Ubert / J. Dickman		CROSS SECTIONS		By: Approved	
Drawn By: J. Dickman		TRIPLE CROWN		Date	
Poe Job No.: 1694A		CITY OF WICHITA, KANSAS		No.    	
Sheet		MICHAEL E. UNDEBAK, P.E. - CITY ENGINEER			
56 of 112		C.O.W. Proj.# 472-53424 O.C.A.# 765705			