


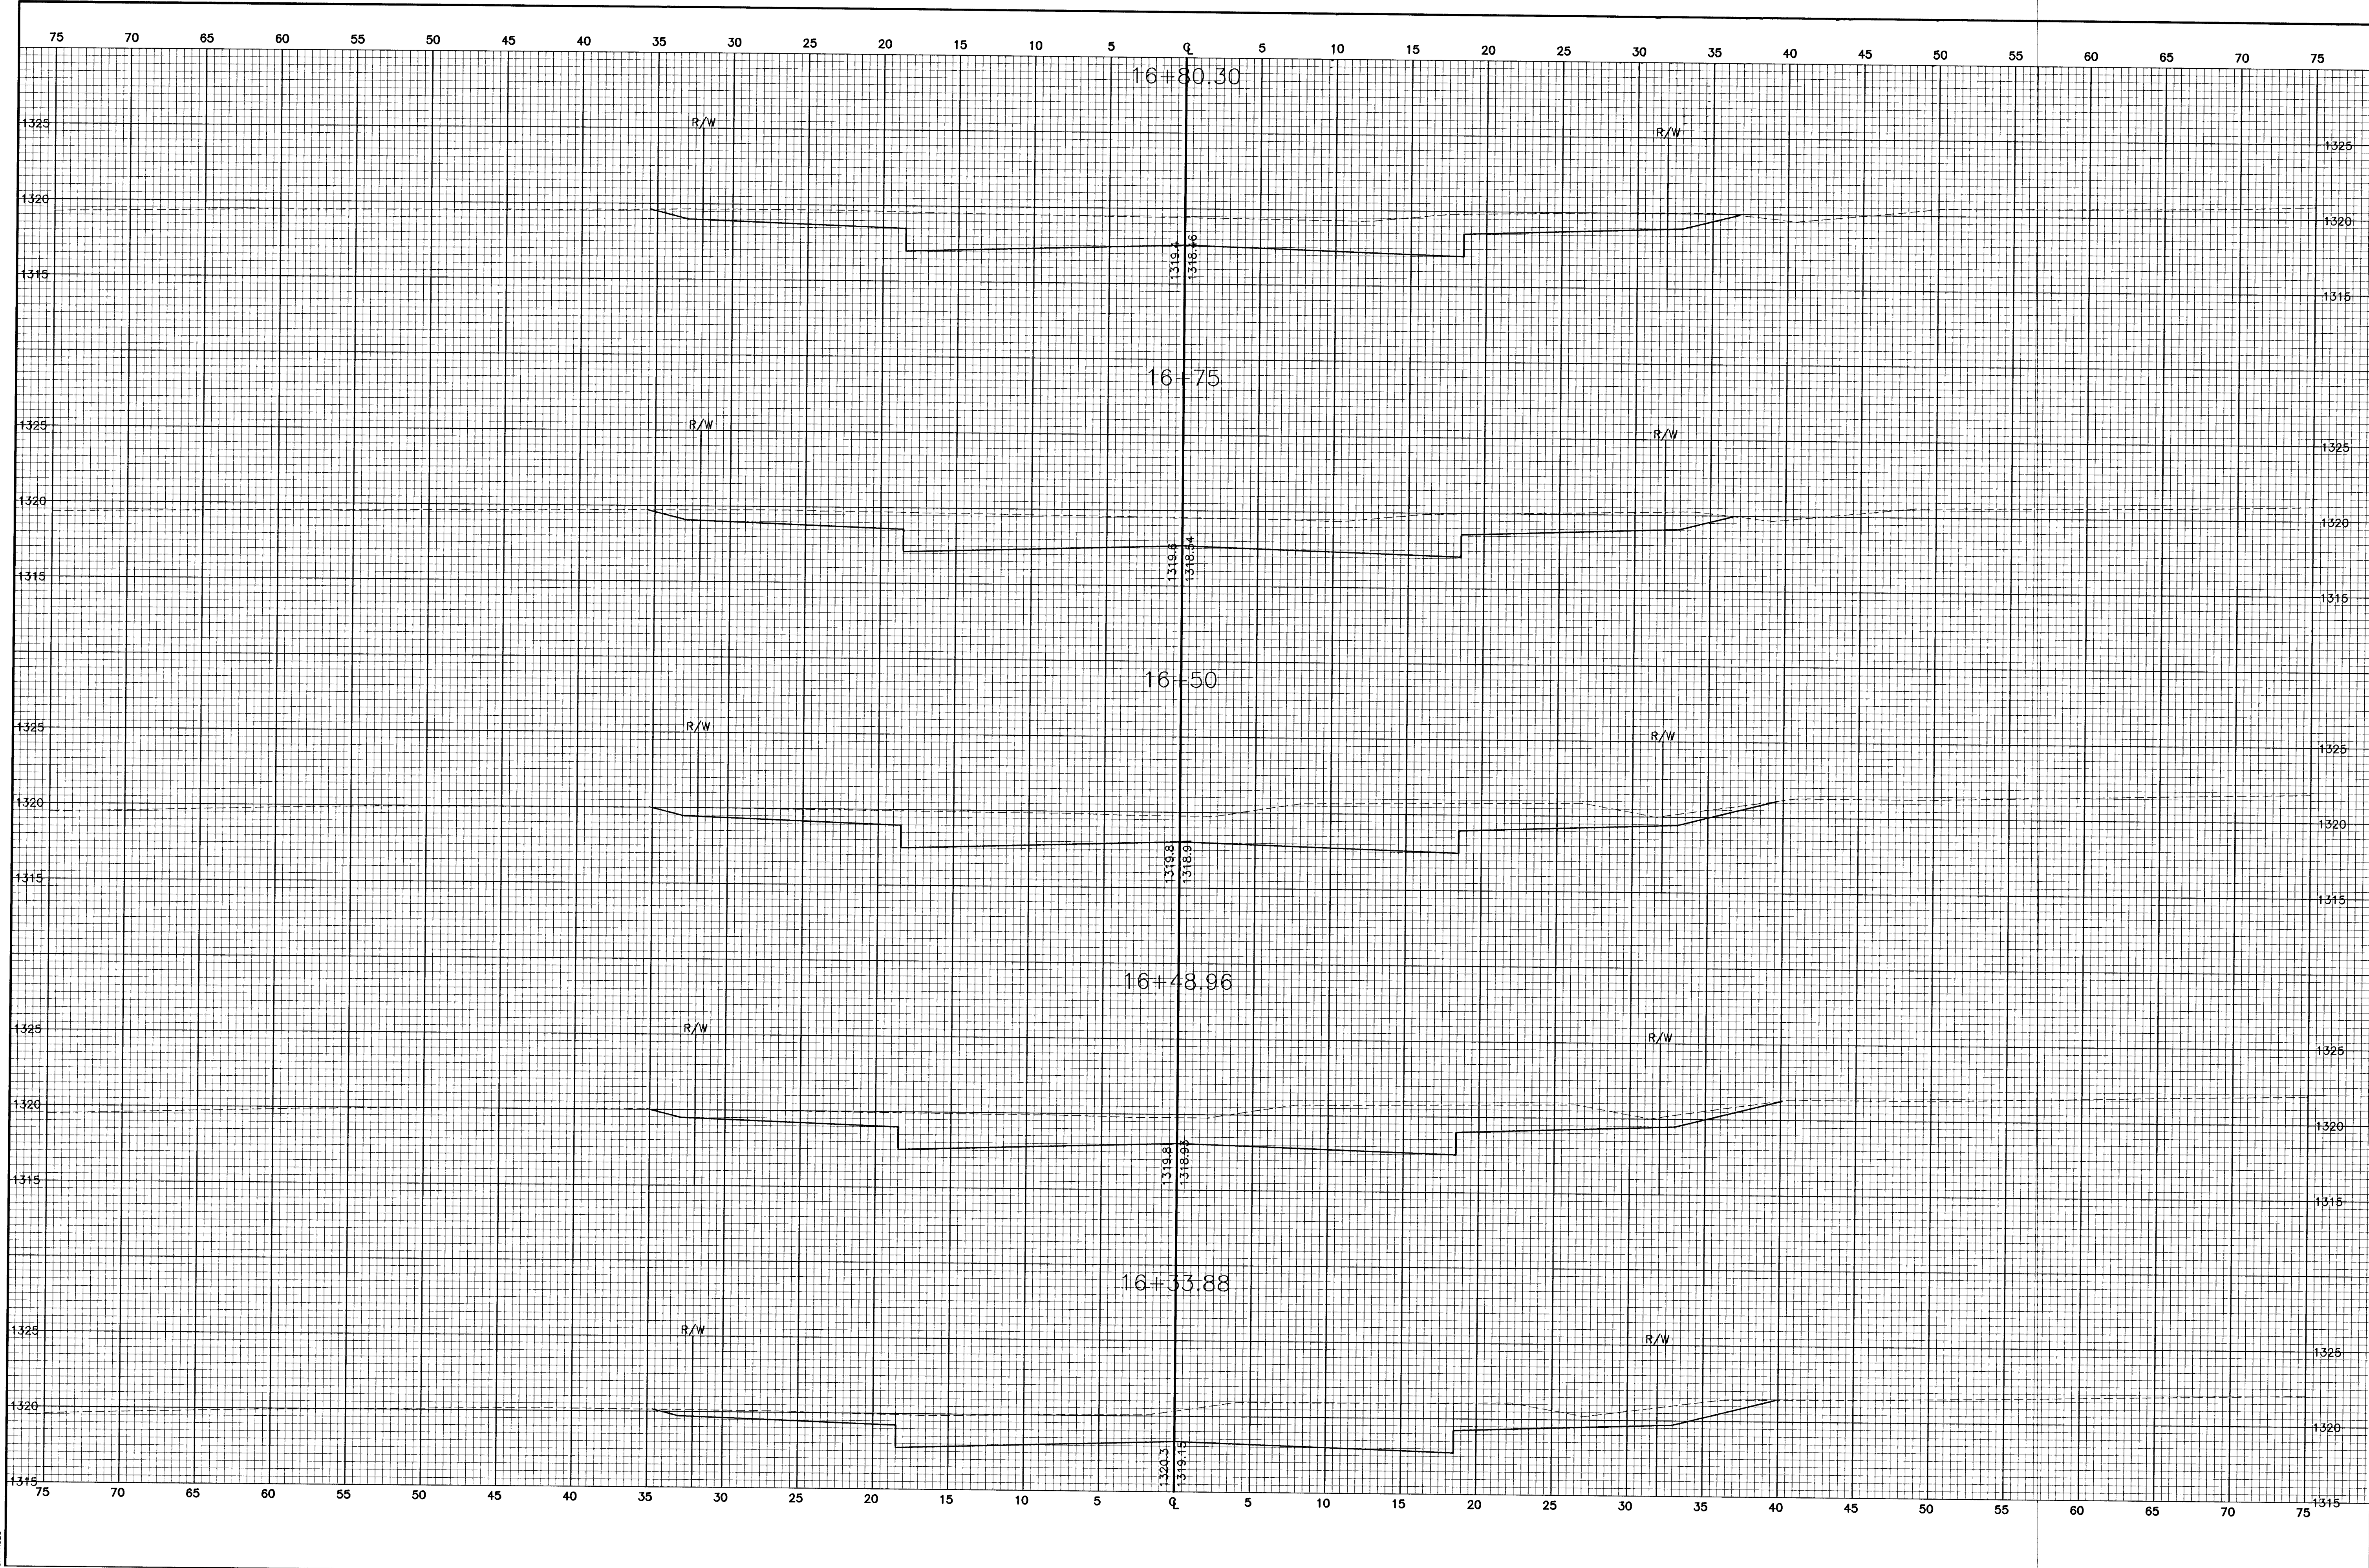

|                                                                                       |                   |
|---------------------------------------------------------------------------------------|-------------------|
| EQUESTRIAN ESTATES - PHASE 1                                                          |                   |
| CROSS SECTIONS                                                                        |                   |
| TRIPLE CROWN                                                                          |                   |
| CITY OF WICHITA, KANSAS                                                               |                   |
| MICHAEL E. UNDERK, P.E. - CITY ENGINEER                                               |                   |
| C.O.N. Proj.# 472-83424 O.C.A.# 78705                                                 |                   |
| POE & ASSOCIATES OF KANSAS, INC.                                                      |                   |
| CONSULTING ENGINEERS                                                                  |                   |
| 5940 E. Central, Suite 200 ■ Wichita, KS 67208-4242                                   |                   |
| Phone 316/685-4114 ■ FAX 316/685-4444                                                 |                   |
|  |                   |
| FINAL                                                                                 |                   |
| Designed By: J. Ubert / J. Dickman                                                    | Date: March, 2002 |
| Drawn By: J. Dickman                                                                  |                   |
| Post Job No.: 1694A                                                                   |                   |
| Sheet                                                                                 |                   |
| 57 of 112                                                                             |                   |