


G:\APPS\ODA\169\sections.dwg Fri Mar 15 09:46:42 2002 Bernard Kulla - POE & ASSOCIATES OF KANSAS INC.

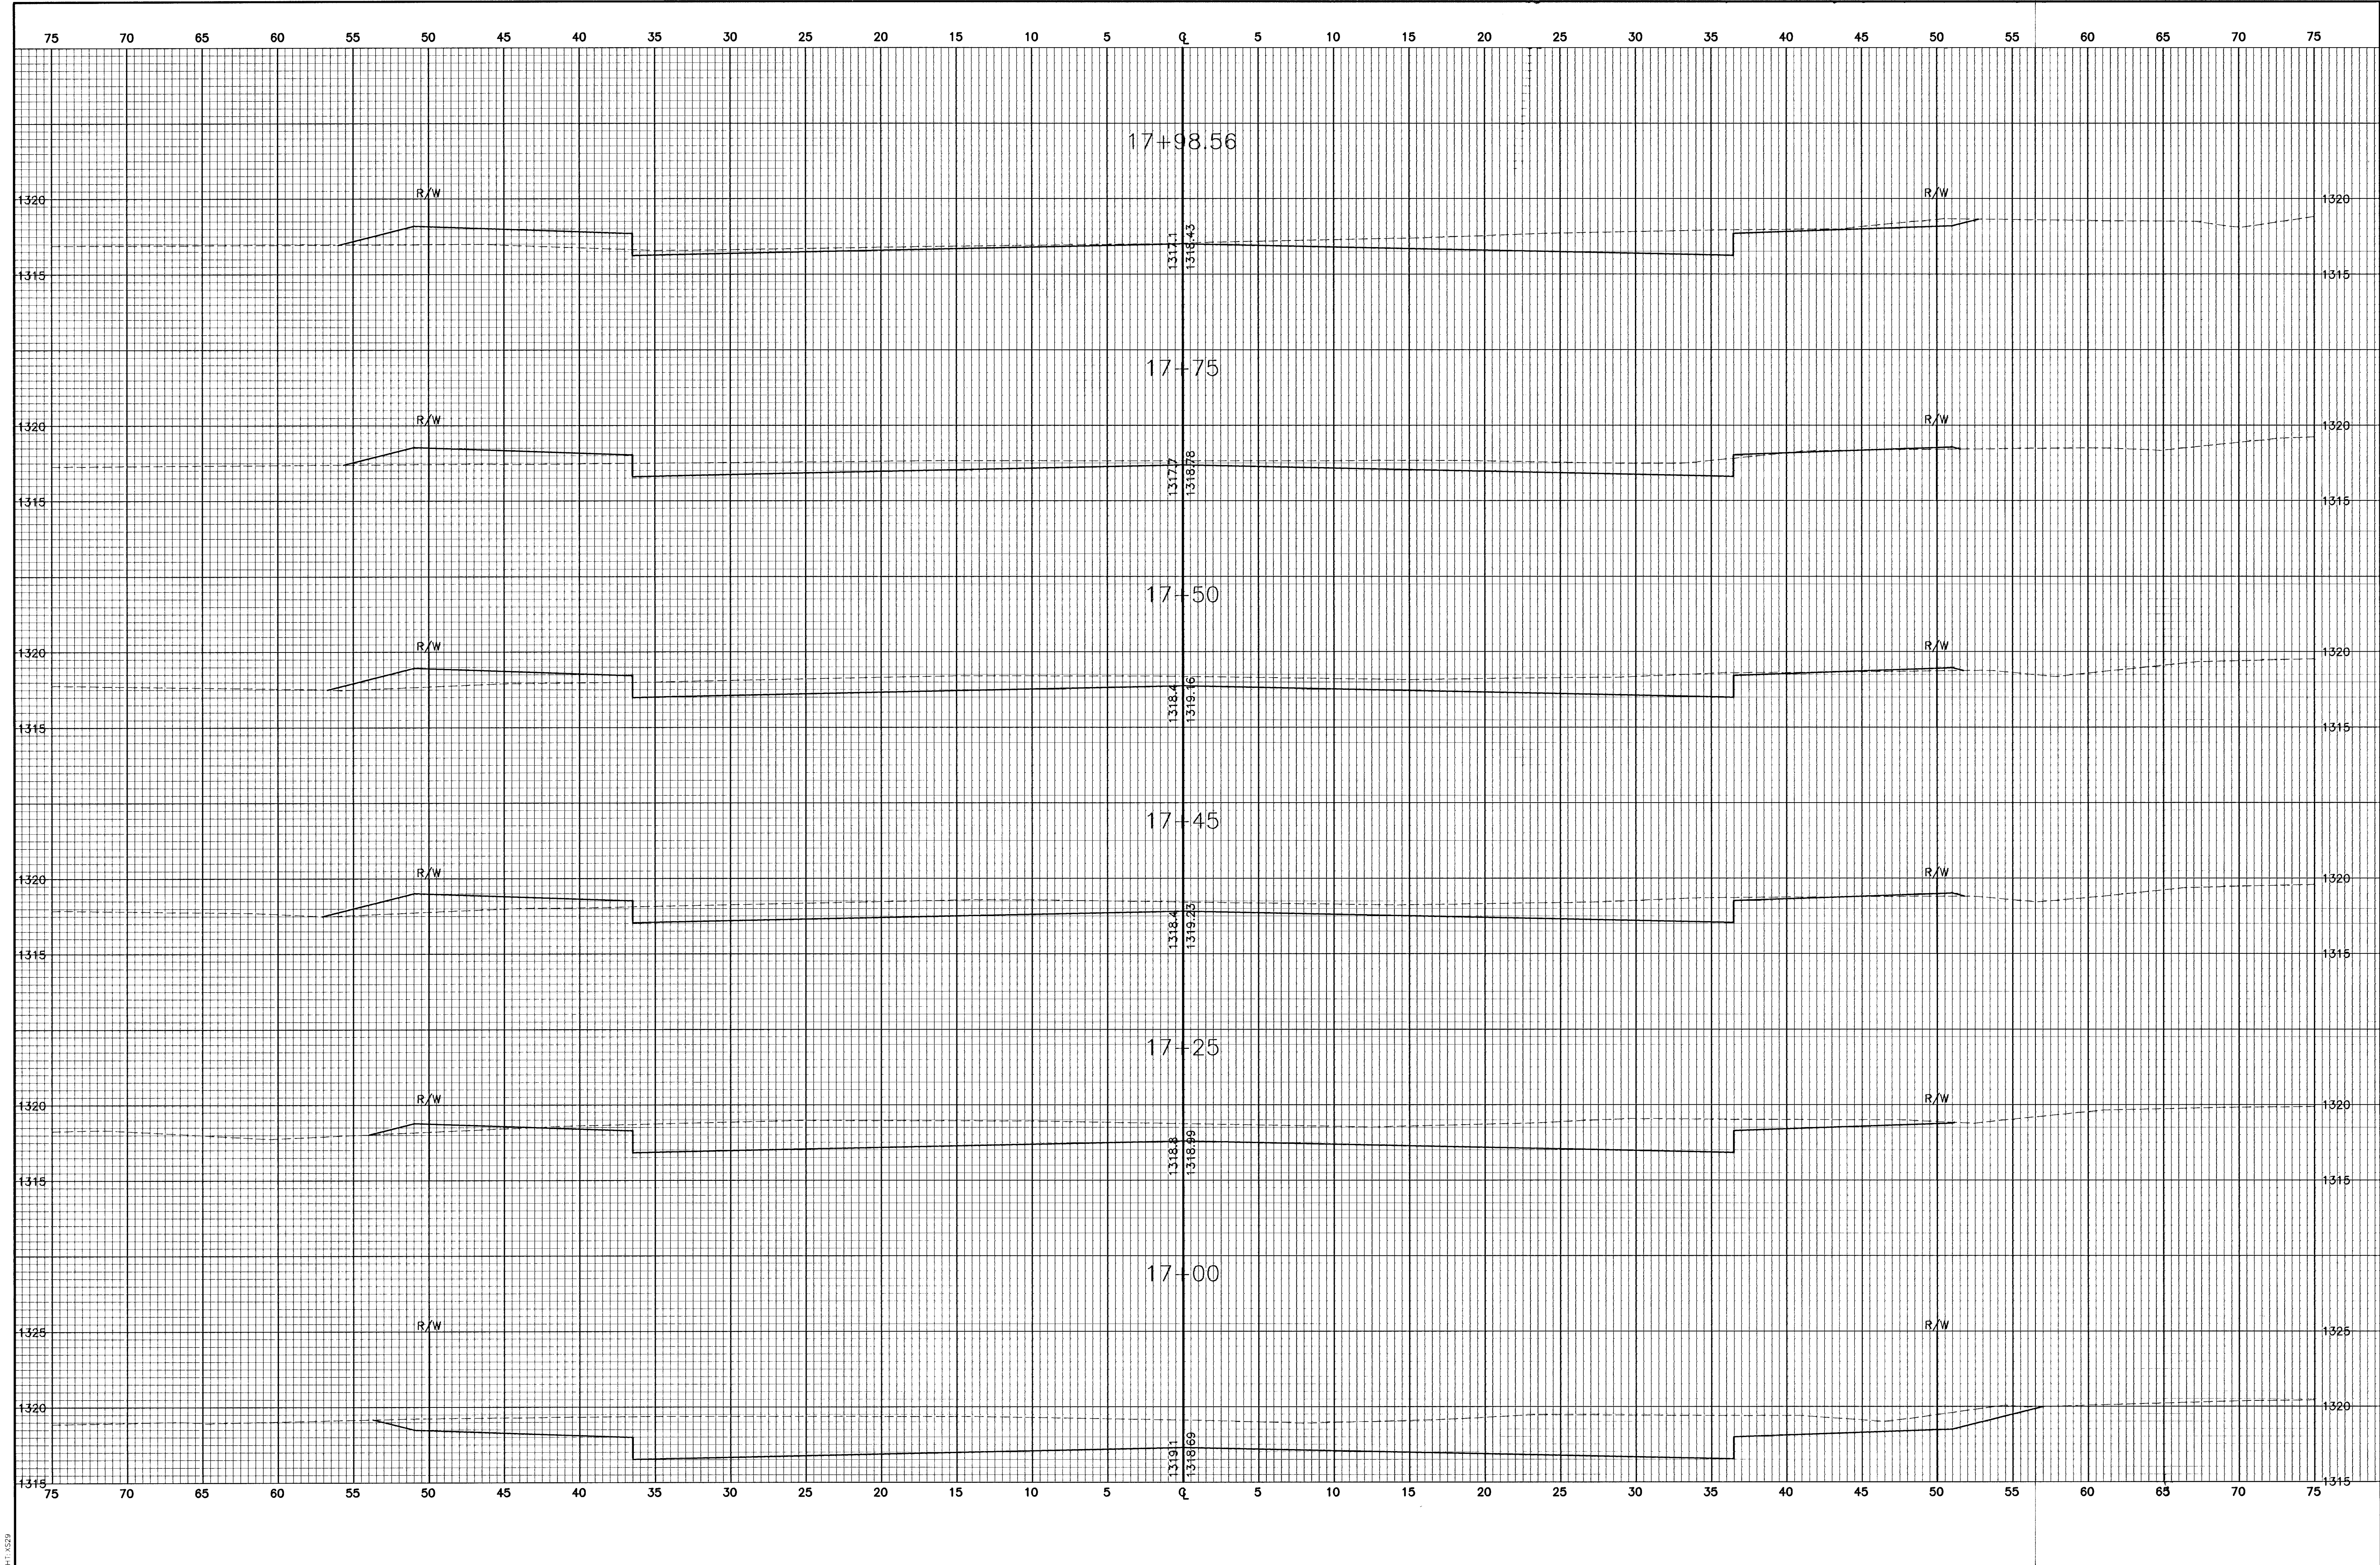

EQUESTRIAN ESTATES - PHASE 1	
CROSS SECTIONS	
TRIPLE CROWN	
CITY OF WICHITA, KANSAS	
MICHAEL E. LINDEBAK, P.E. - CITY ENGINEER	
C.O.W. Proj# 472-83424 O.C.A.# 765705	
POE & ASSOCIATES OF KANSAS, INC.	
CONSULTING ENGINEERS	
5940 E. Central Suite 200 Wichita, KS 67208-4242	
Phone 316/685-4114 FAX 316/685-4444	
FINAL	
Designed By: J. Ubert / J. Dickman	Drawn By: J. Dickman
Poe Job No.: 1694A	Date: March 2002
Sheet	
58 of 112	