
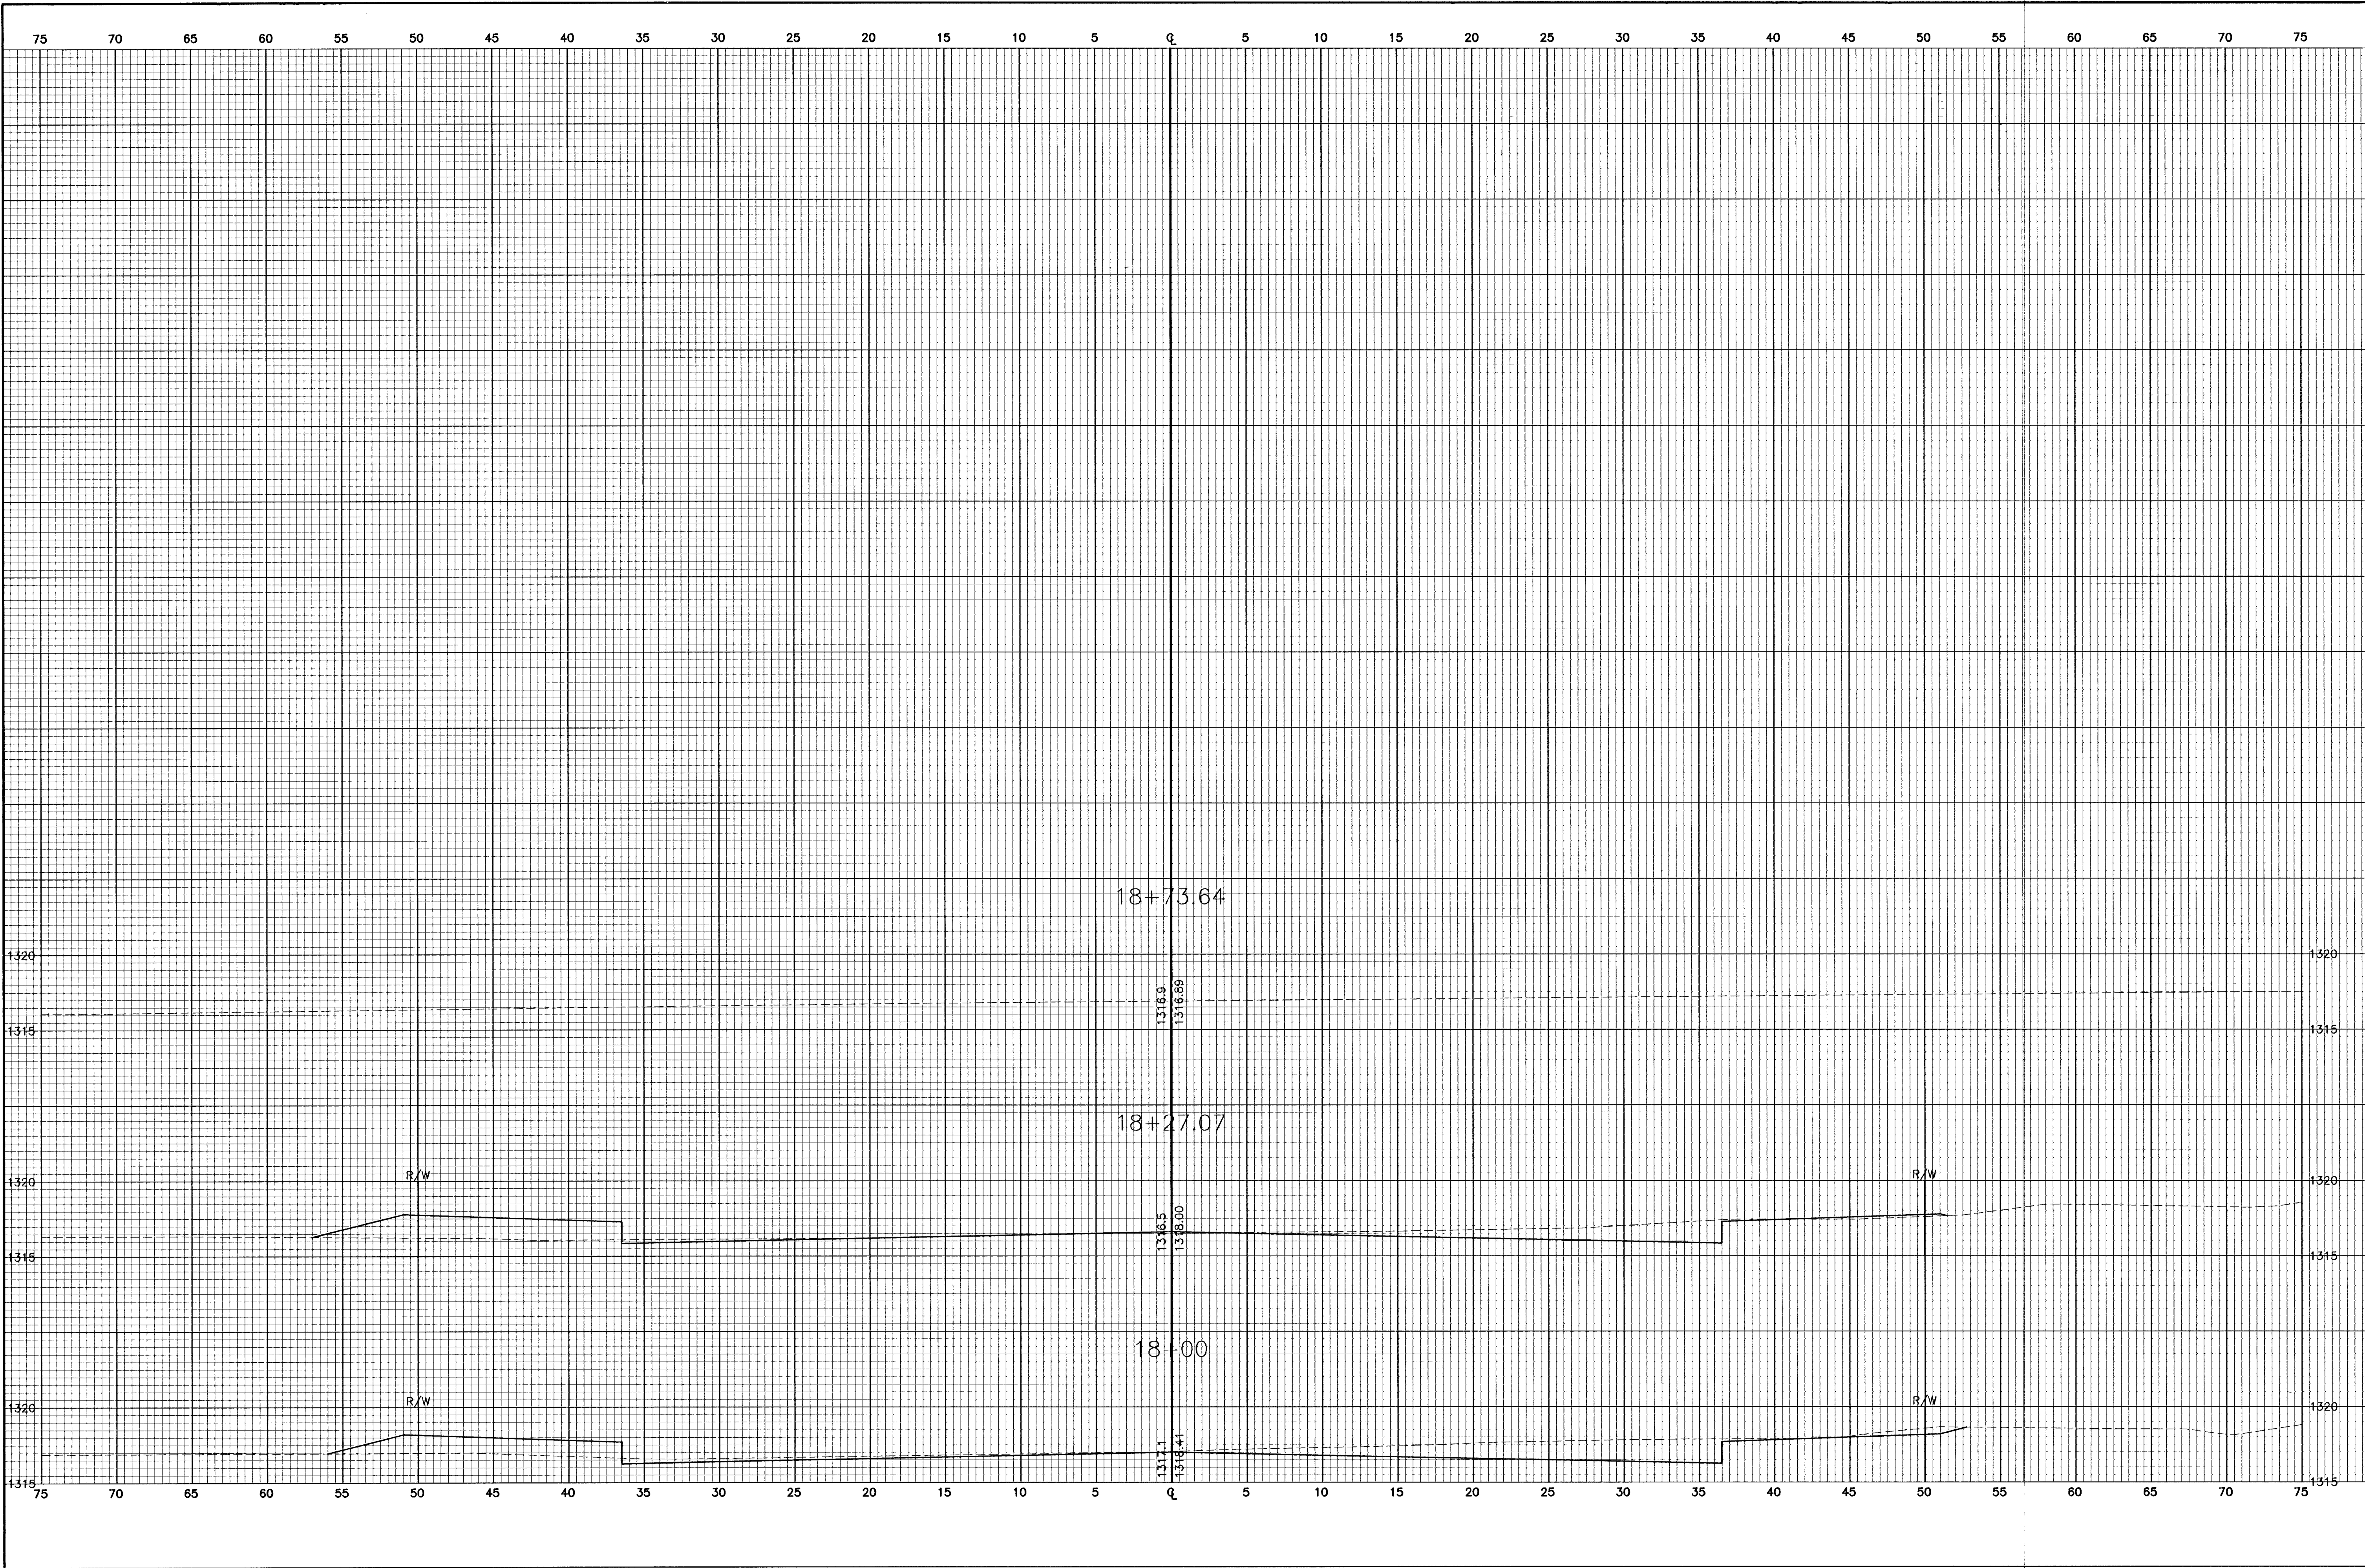


G:\APPS\ODA\p168\sections.dwg Fri Mar 15 09:47:16 2002 Bernard Kujala - POE & ASSOCIATES OF KANSAS INC.

Sheet X502

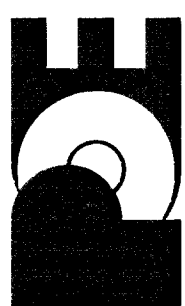

EQUESTRIAN ESTATES - PHASE 1 CROSS SECTIONS TRIPLE CROWN		POE & ASSOCIATES OF KANSAS, INC. CONSULTING ENGINEERS 5940 E. Central Suite 200 • Wichita, KS 67208-4242 Phone 316/685-4114 • FAX 316/685-4444	
CITY OF WICHITA, KANSAS MICHAEL E. LINDBAK, P.E. - CITY ENGINEER C.O.W. Proj# 472-83424 O.C.A.# 765705			
No.     		Designed By: J. Ubert / J. Dickman Drawn By: J. Dickman Poe Job No.: 1594A Date: March 2002	
Title _____		Sheet _____	
By _____		59 of 112	
Approved _____			
Revision _____			