


C:\APPS\CA\Projects\Sections.dwg Fri Mar 15 09:48:11 2002 Bernard Kulja - POE & ASSOCIATES OF KANSAS INC.

SHEET 65

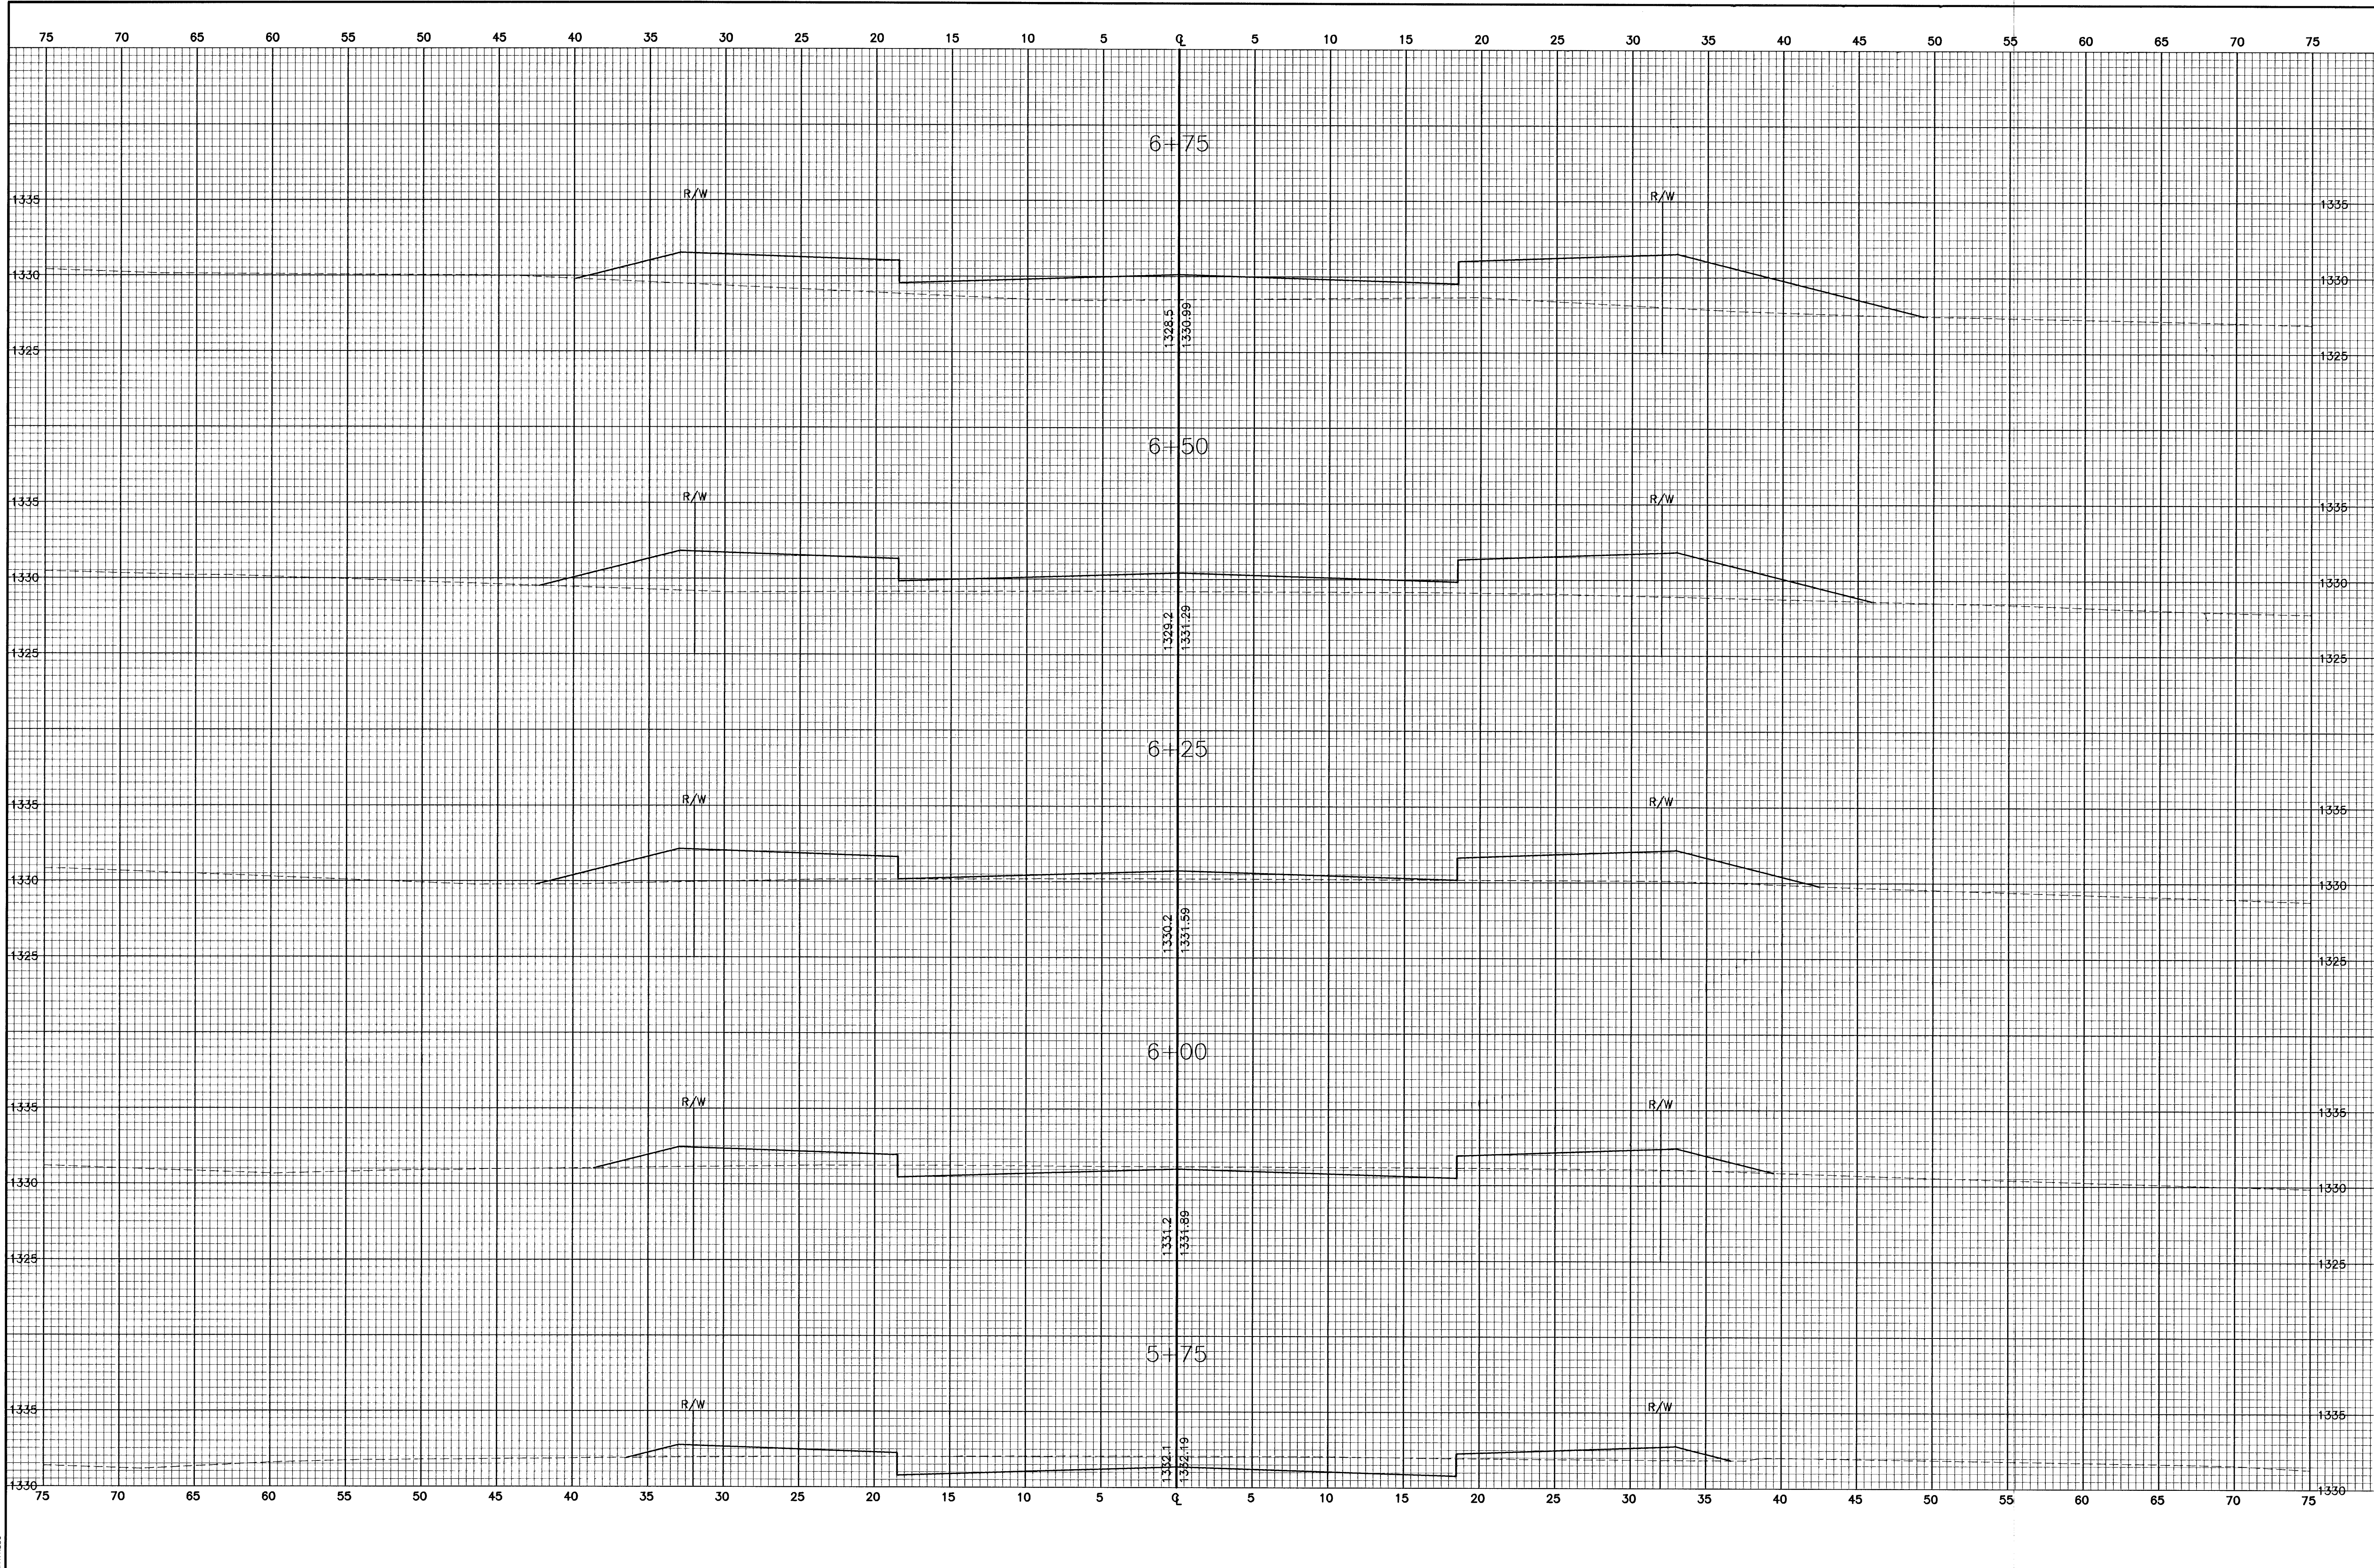

Revision	
No.	By
1	
2	
3	
4	

EQUESTRIAN ESTATES - PHASE 1
CROSS SECTIONS
BUCKSKIN
CITY OF WICHITA, KANSAS
MICHAEL E. LINDBAK, P.E. - CITY ENGINEER
C.O.W. Proj. # 472-83424 O.C.A. # 765705

POE & ASSOCIATES OF KANSAS, INC.
CONSULTING ENGINEERS
5940 E. Central, Suite 200 • Wichita, KS 67208-4252
Phone 316.685-4114 • FAX 316.685-4444

PE

FINAL

Designed By: J. Ubert / J. Dickman
Drawn By: J. Dickman
Poe Job No.: 1694A
Date: March 2002

Sheet
65 of 112