


G:\APPS\UD\A\694\sections.dwg Fri Mar 15 09:50:36 2002 Bernard Kulla - POE & ASSOCIATES OF KANSAS INC.

SPT 0540

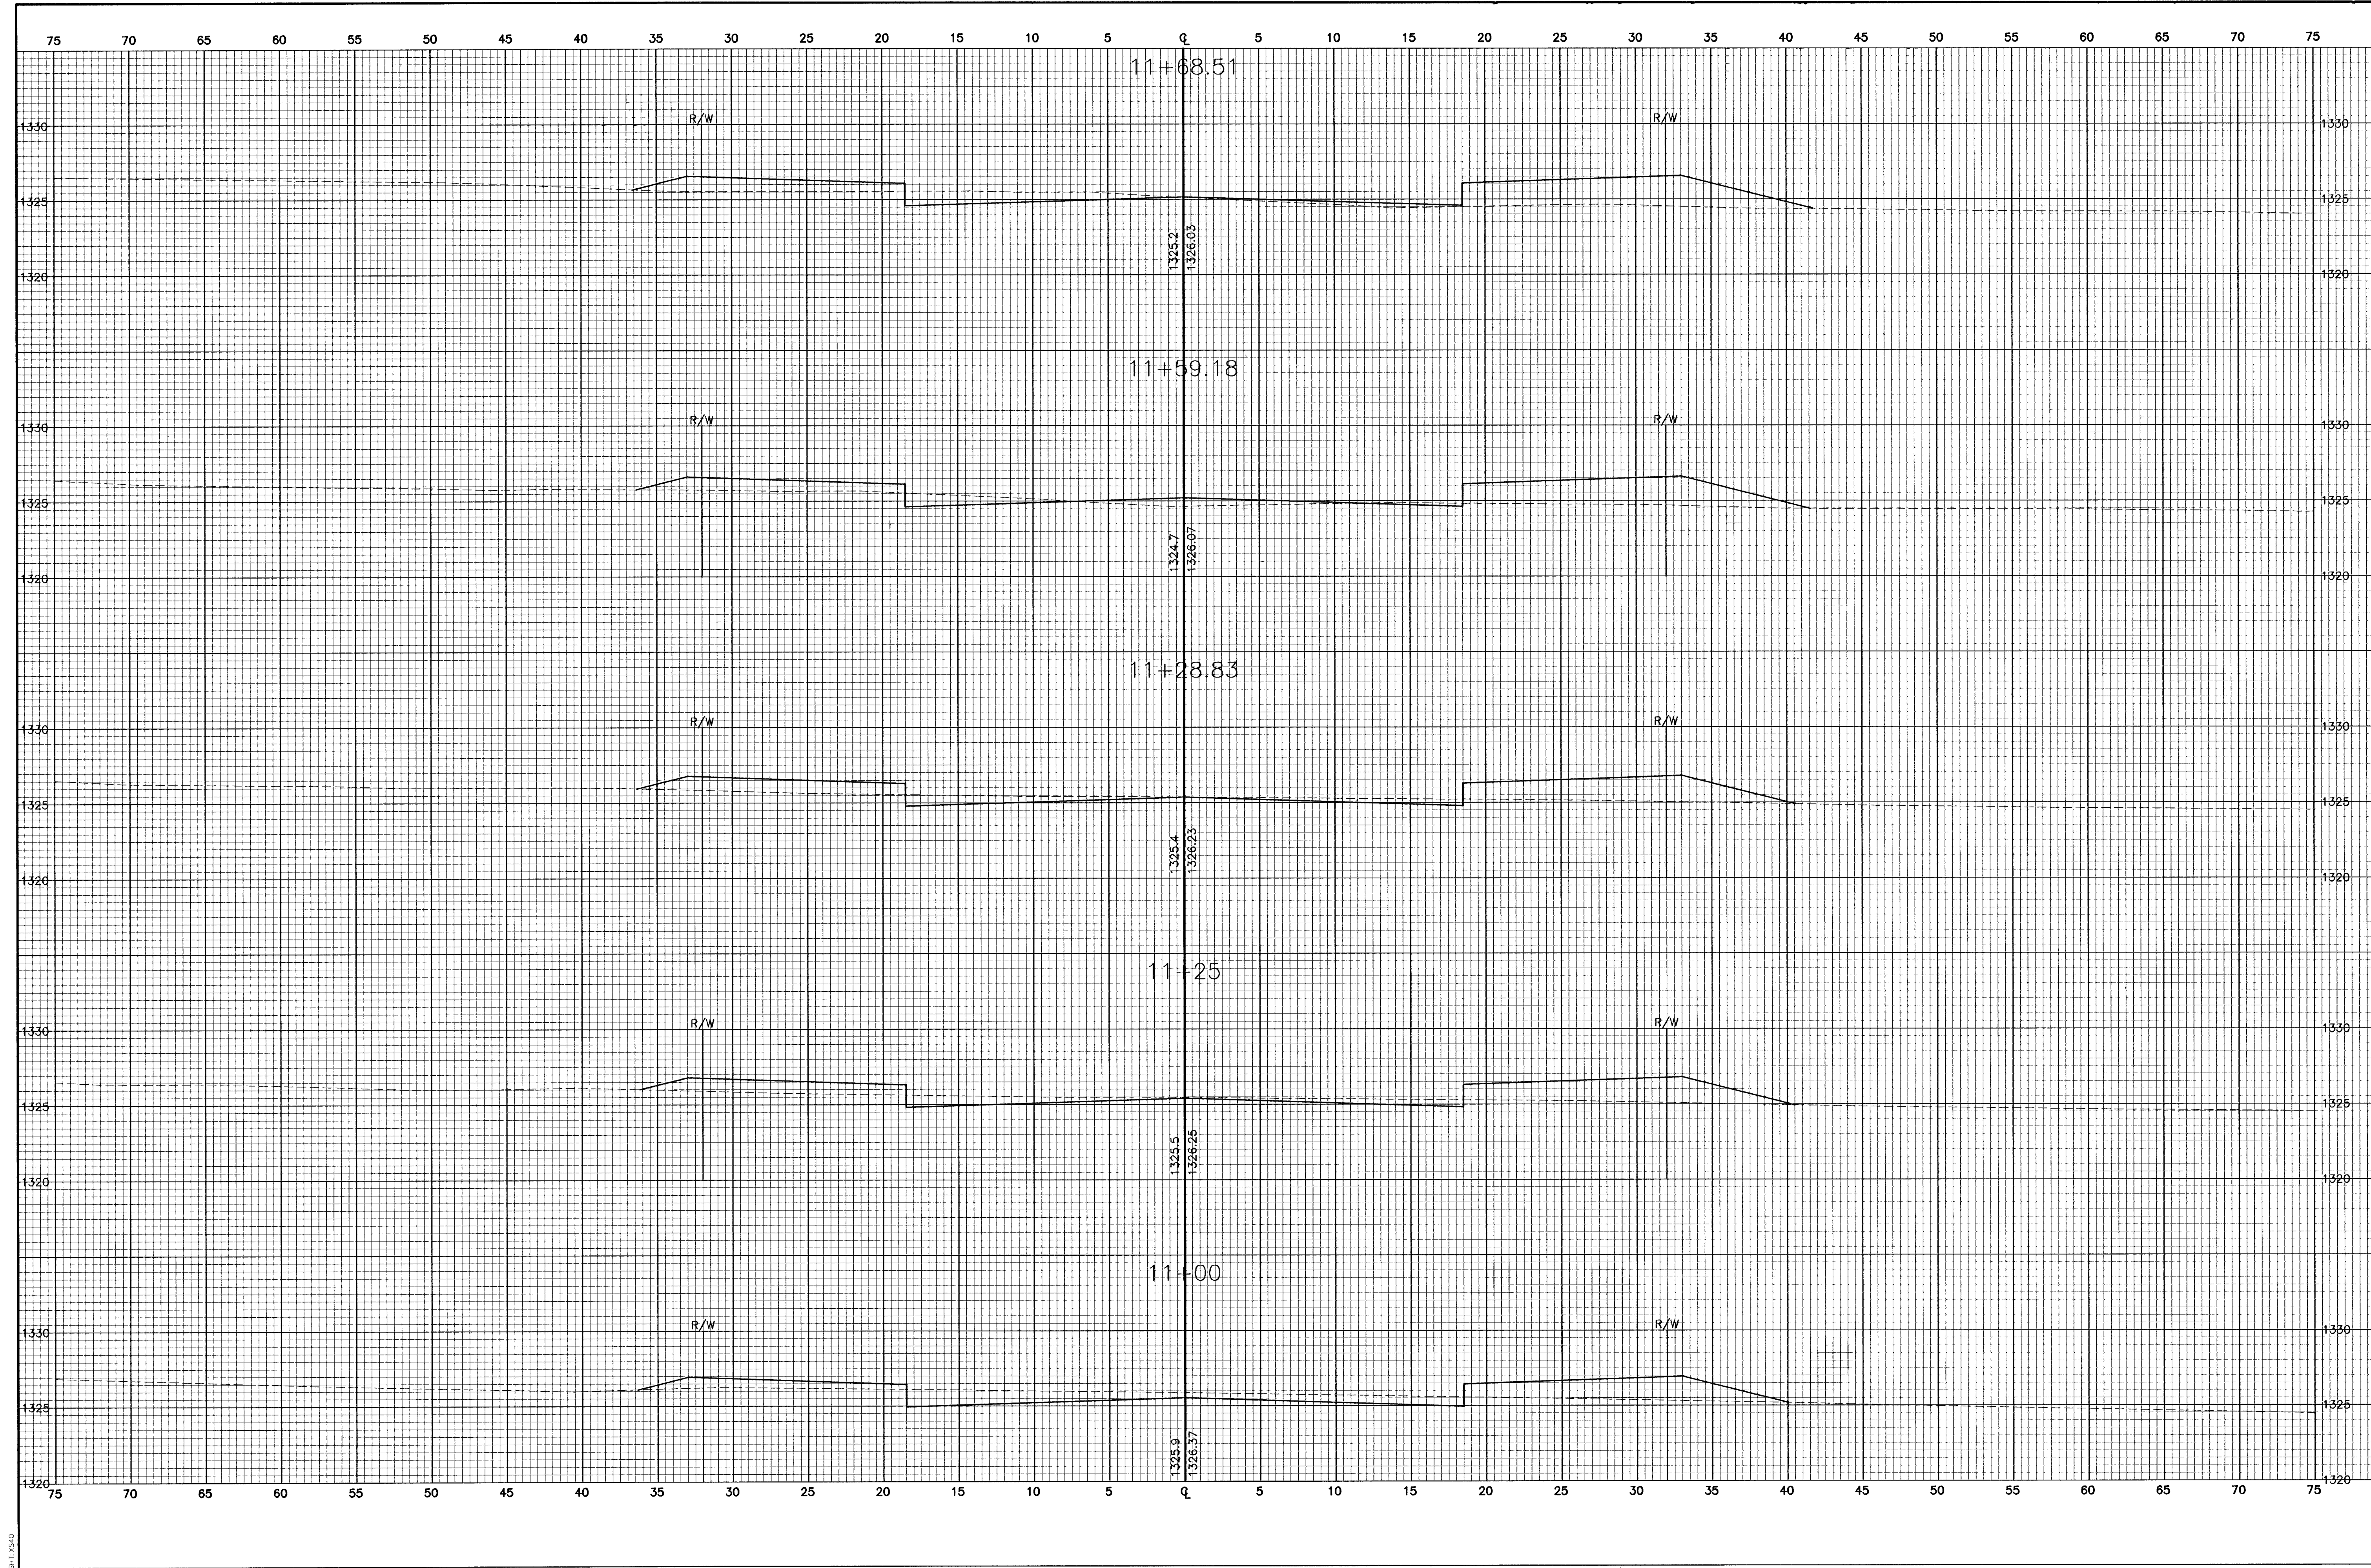

FINAL				POE & ASSOCIATES OF KANSAS, INC. CONSULTING ENGINEERS 5940 E. Central, Suite 200 ■ Wichita, KS 67208-4242 Phone 316/685-4114 ■ FAX 316/685-4444		EQUESTRIAN ESTATES - PHASE 1 CROSS SECTIONS BUCKSKIN CITY OF WICHITA, KANSAS MICHAEL E. LINDEBAK, P.E. - CITY ENGINEER C.O.W. Proj.# 472-83424 O.C.A.# 765705		No.	Date	By	Approved	Revision
Designed By: J. Ubert / J. Dickman		Drawn By: J. Dickman		Poe Job No.: 1694A				△				
Date: March, 2002								△				
Sheet								△				
69 of 112								△				