


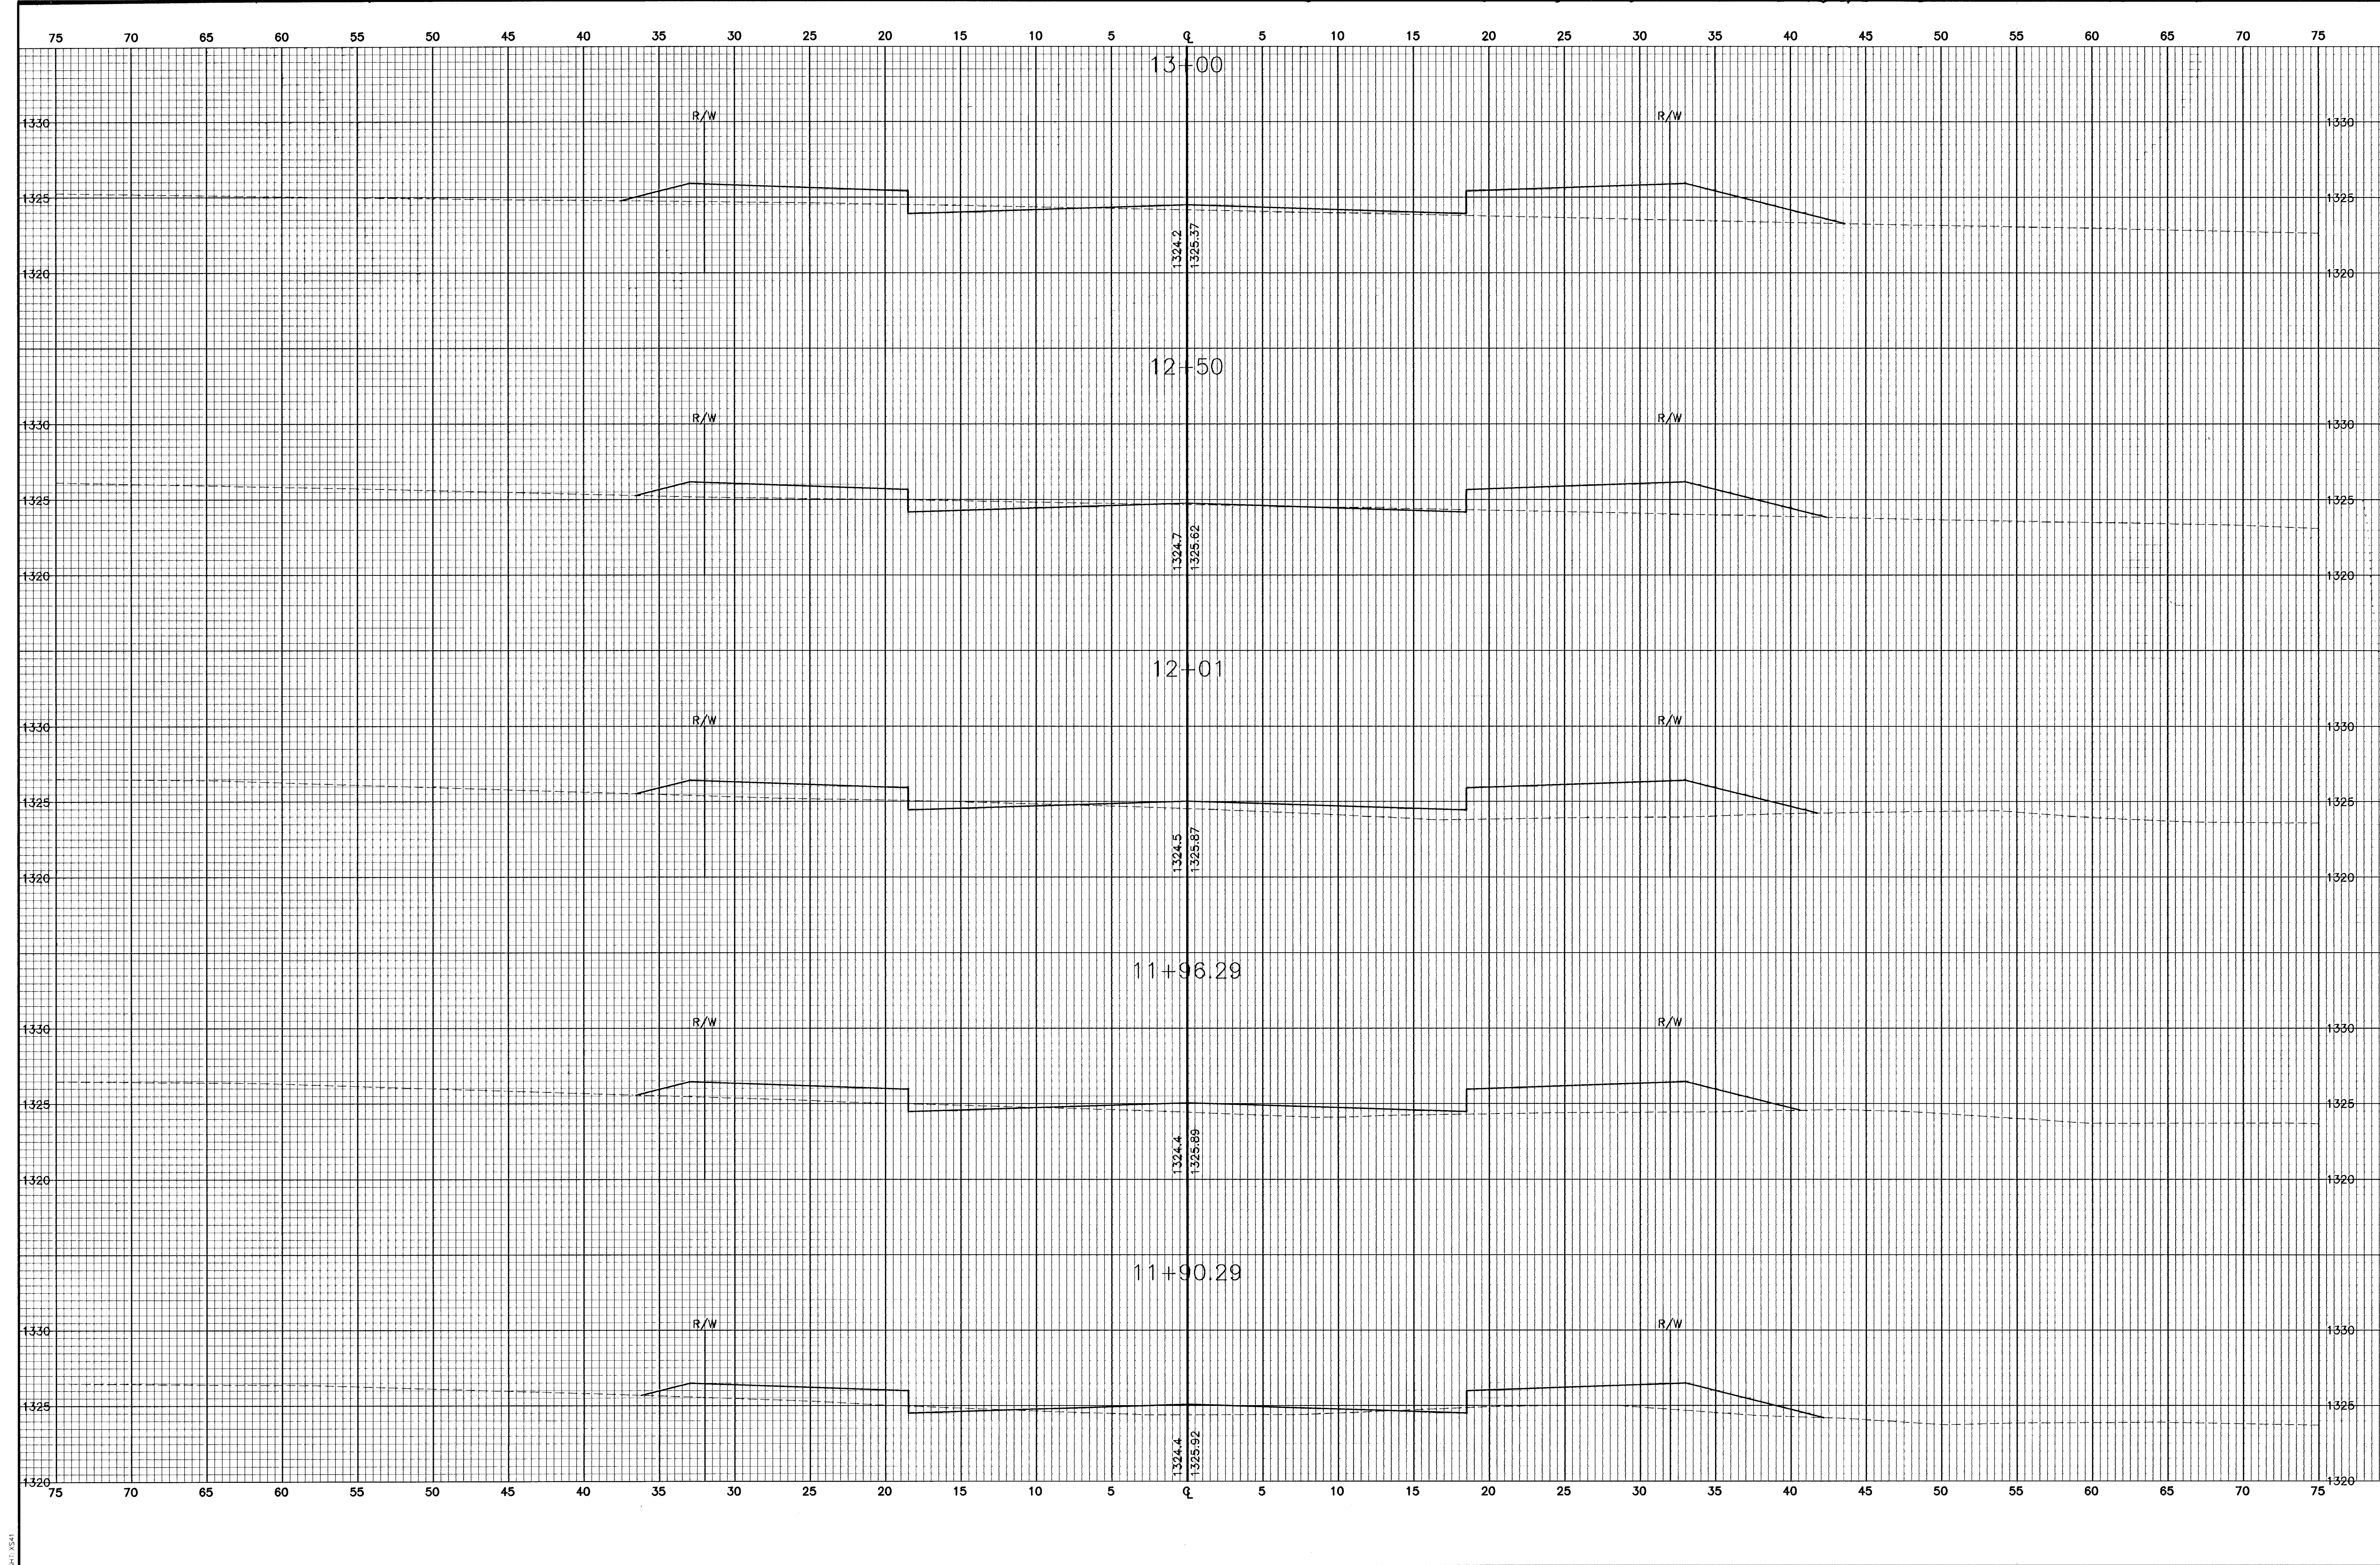

FINAL	Designed By: J. Ubert / J. Dickman		EQUESTRIAN ESTATES - PHASE 1	Revision
	Drawn By: J. Dickman			
Sheet		POE & ASSOCIATES OF KANSAS, INC. CONSULTING ENGINEERS 5940 E. Central Suite 200 ■ Wichita, KS 67208-4242 Phone 316/685-4114 ■ FAX 316/685-4444	CROSS SECTIONS BUCKSKIN	
Date: March 2002		CITY OF WICHITA, KANSAS MICHAEL E. LINDBERGH, P.E. - CITY ENGINEER C.O.W. Proj# 472-83424 O.C.A.# 765705		

