


G:\APPS\ODA\1684\sections.dwg Fri Mar 15 09:51:26 2002 Bernard Nulla - POE & ASSOCIATES OF KANSAS INC.

SHT 0543

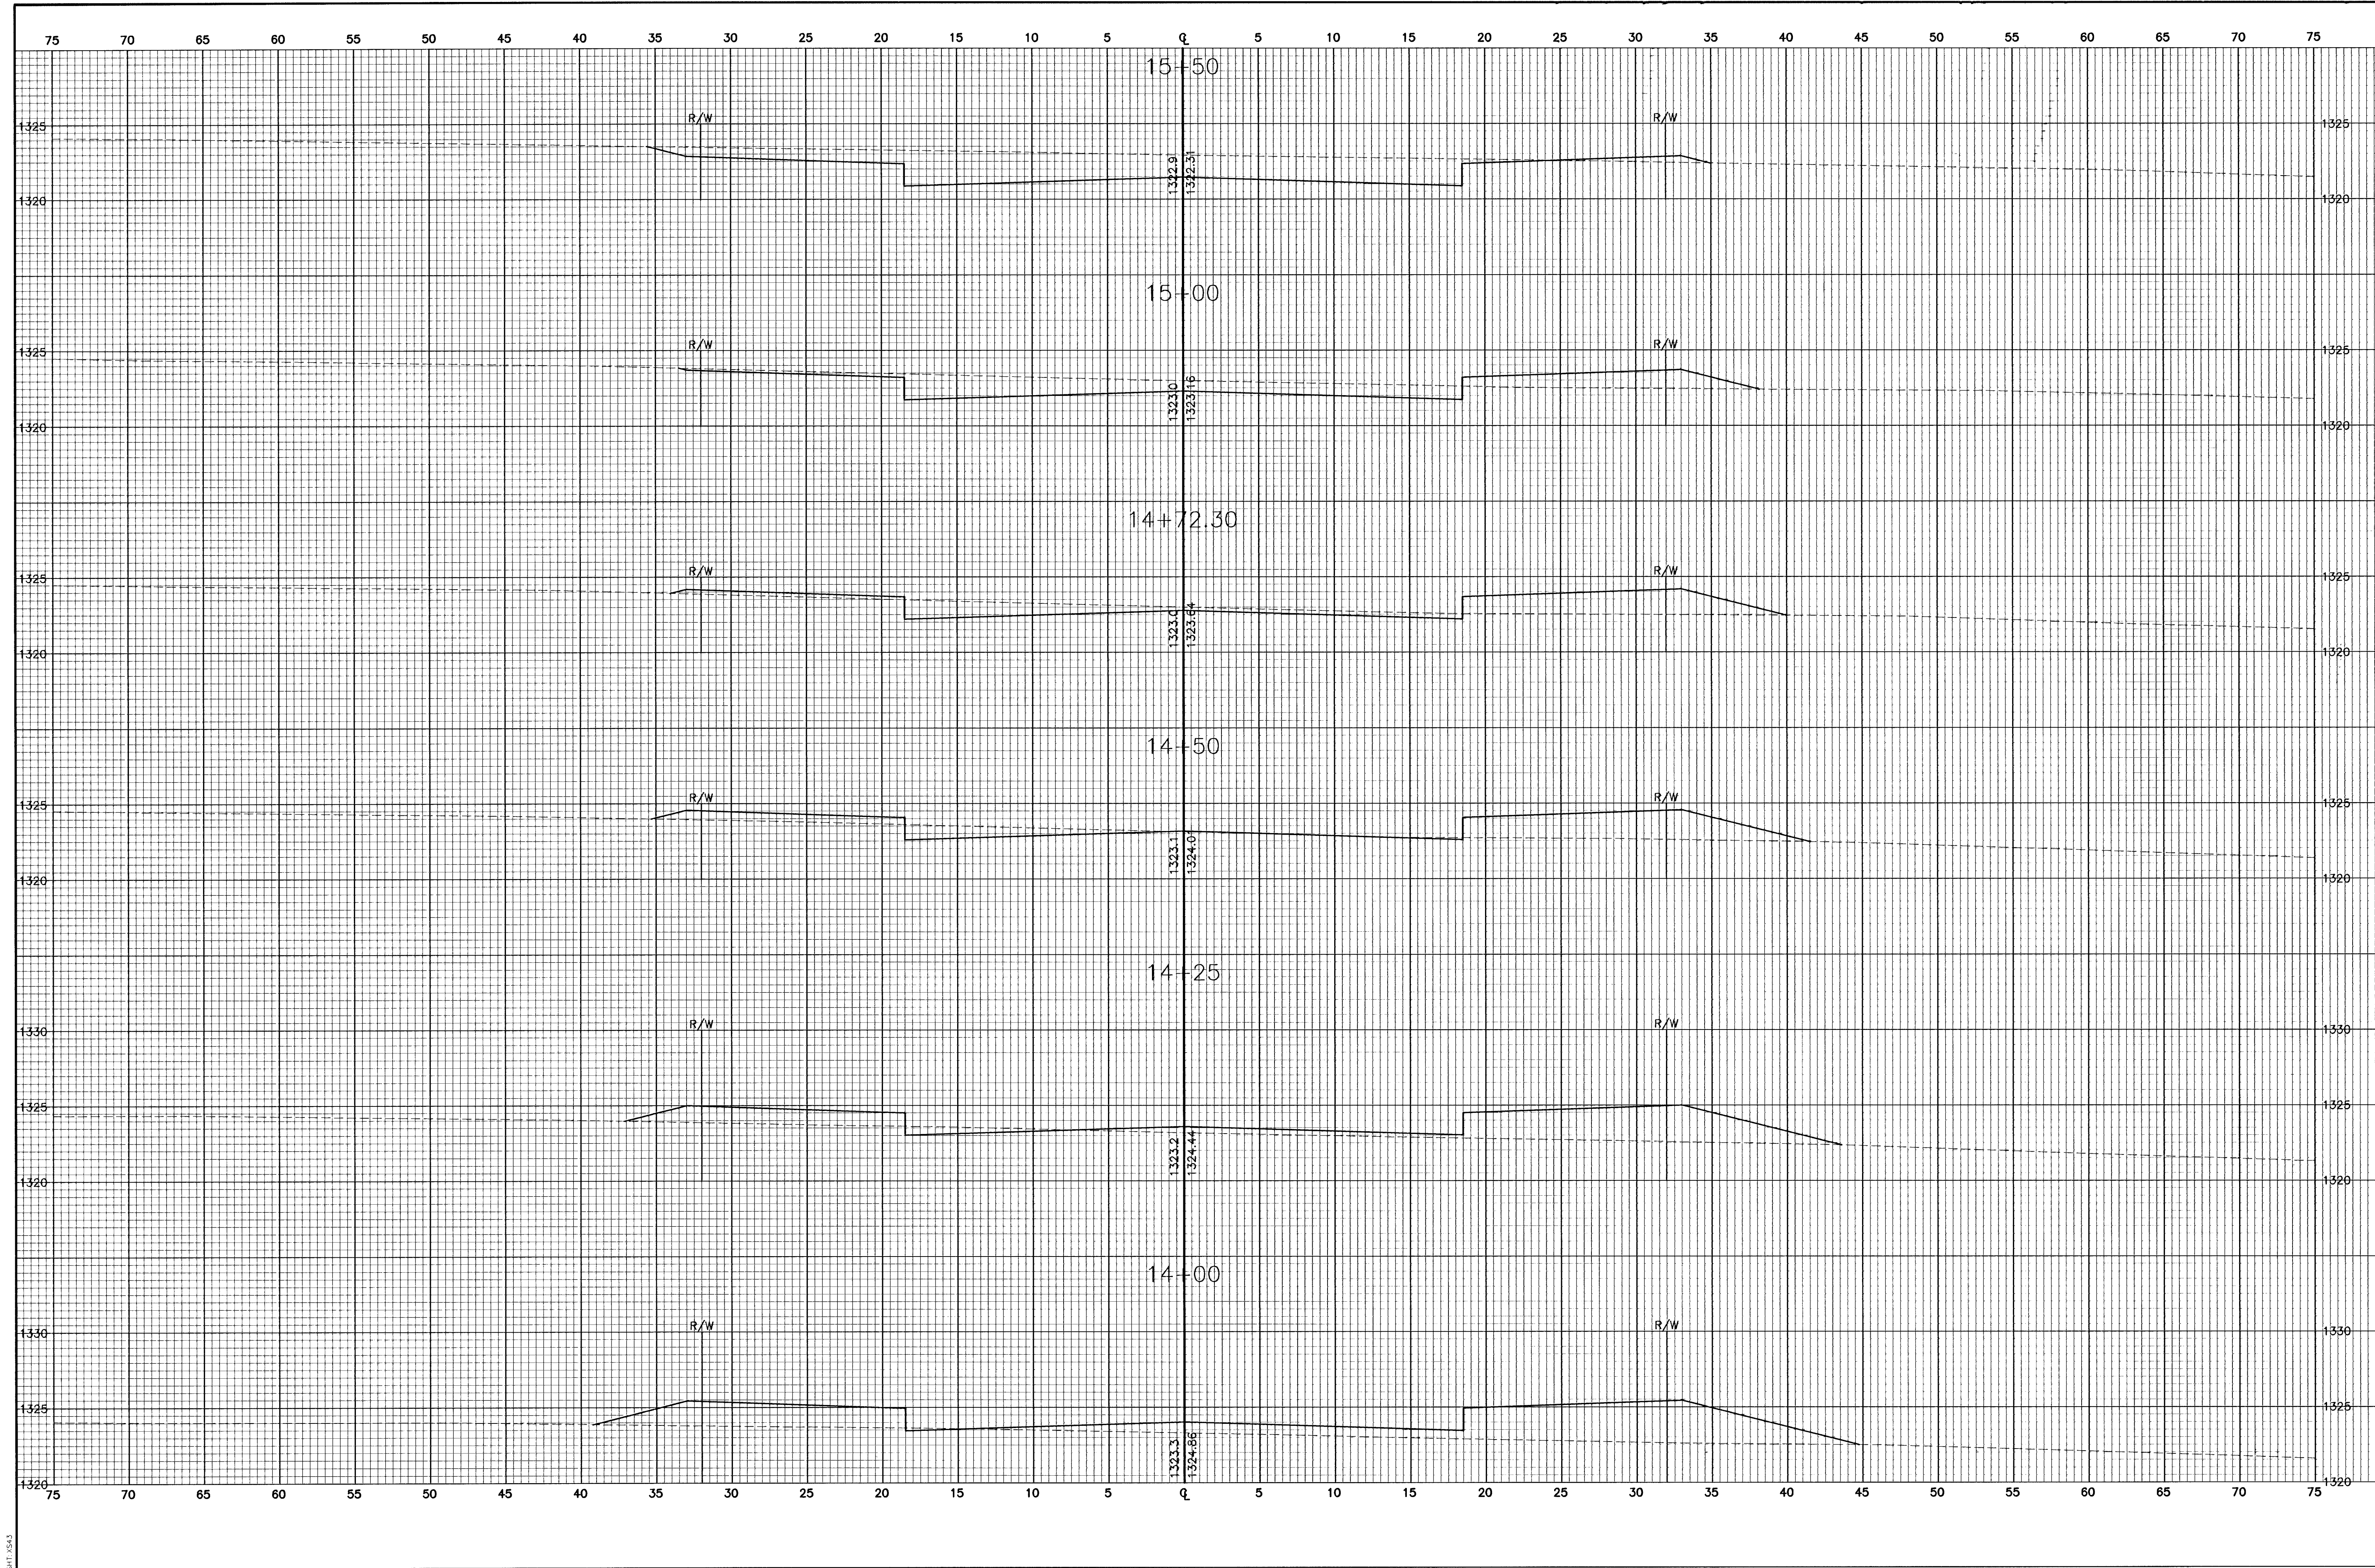

FINAL		POE & ASSOCIATES OF KANSAS, INC. CONSULTING ENGINEERS 5940 E. Central Suite 200 ■ Wichita, KS 67208-4242 Phone 316/685-4114 ■ FAX 316/685-4444		EQUESTRIAN ESTATES - PHASE 1 CROSS SECTIONS BUCKSKIN CITY OF WICHITA, KANSAS MICHAEL E. LINDBERGH, P.E. - CITY ENGINEER C.O.W. Proj# 472-88424 O.C.A.# 165703		No. ☐ ☐ ☐ ☐		Date	By	Approved	Revised
Designed By: J. Ubert / J. Dickman		Drawn By: J. Dickman		Pos. Job No.: 1694A		Date: March 2002					
Sheet											
72 of 112											