


G:\APPS\ODA\1694\sections.dwg Fri Mar 15 09:51:43 2002 Bernard Kulla - POE & ASSOCIATES OF KANSAS INC.

Sheet 73 of 112

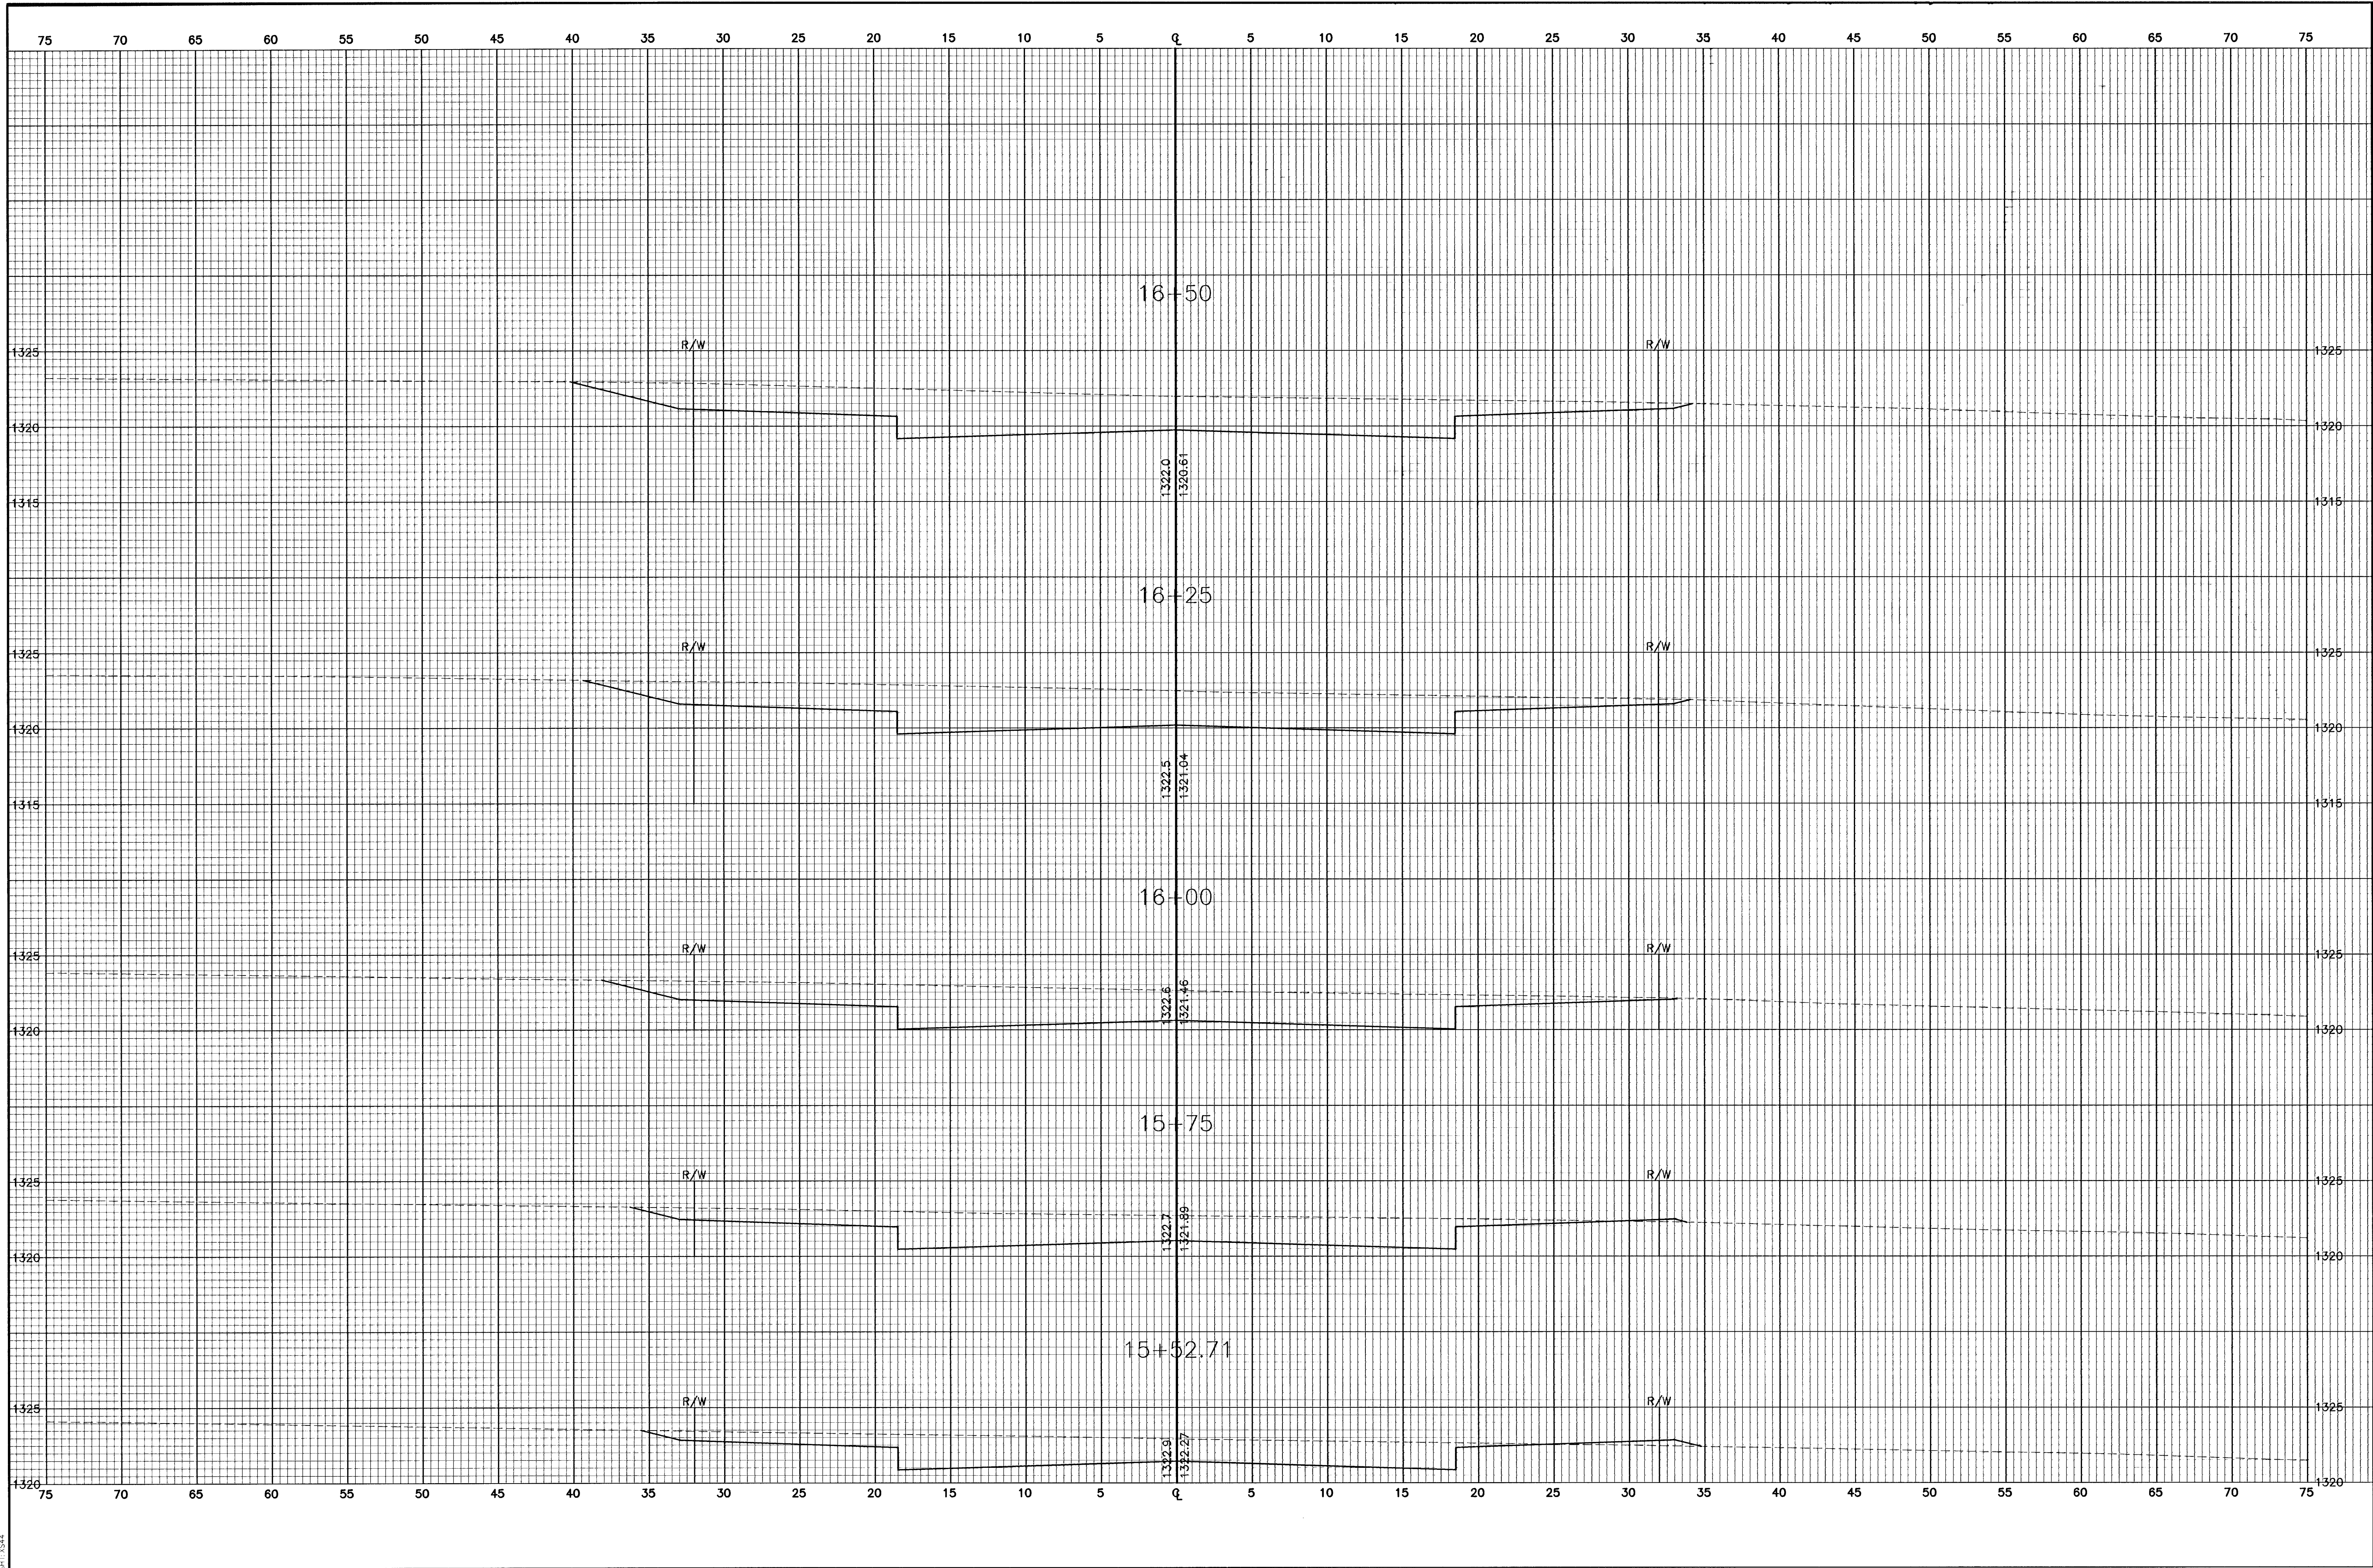

EQUESTRIAN ESTATES - PHASE 1	
CROSS SECTIONS	
BUCKSKIN	
CITY OF WICHITA, KANSAS	
MICHAEL E. UNDEBAK, P.E. - CITY ENGINEER	
C.O.W. Proj.# 472-53424 O.C.A.# 765705	
POE & ASSOCIATES OF KANSAS, INC.	
CONSULTING ENGINEERS	
5940 E. Central Suite 200 • Wichita, KS 67208-4242	
Phone 316/685-4114 • FAX 316/685-4444	
	
Designed By: J. Ubert / J. Dickman	Drawn By: J. Dickman
Poe Job No.: 1694A	Date: March 2002
Sheet	
73 of 112	