


G:\APPS\UDA\1694\sections.dwg Fri, Mar 15 09:52:00 2002 Bernard Kulita - POE & ASSOCIATES OF KANSAS INC.

DWG 1694

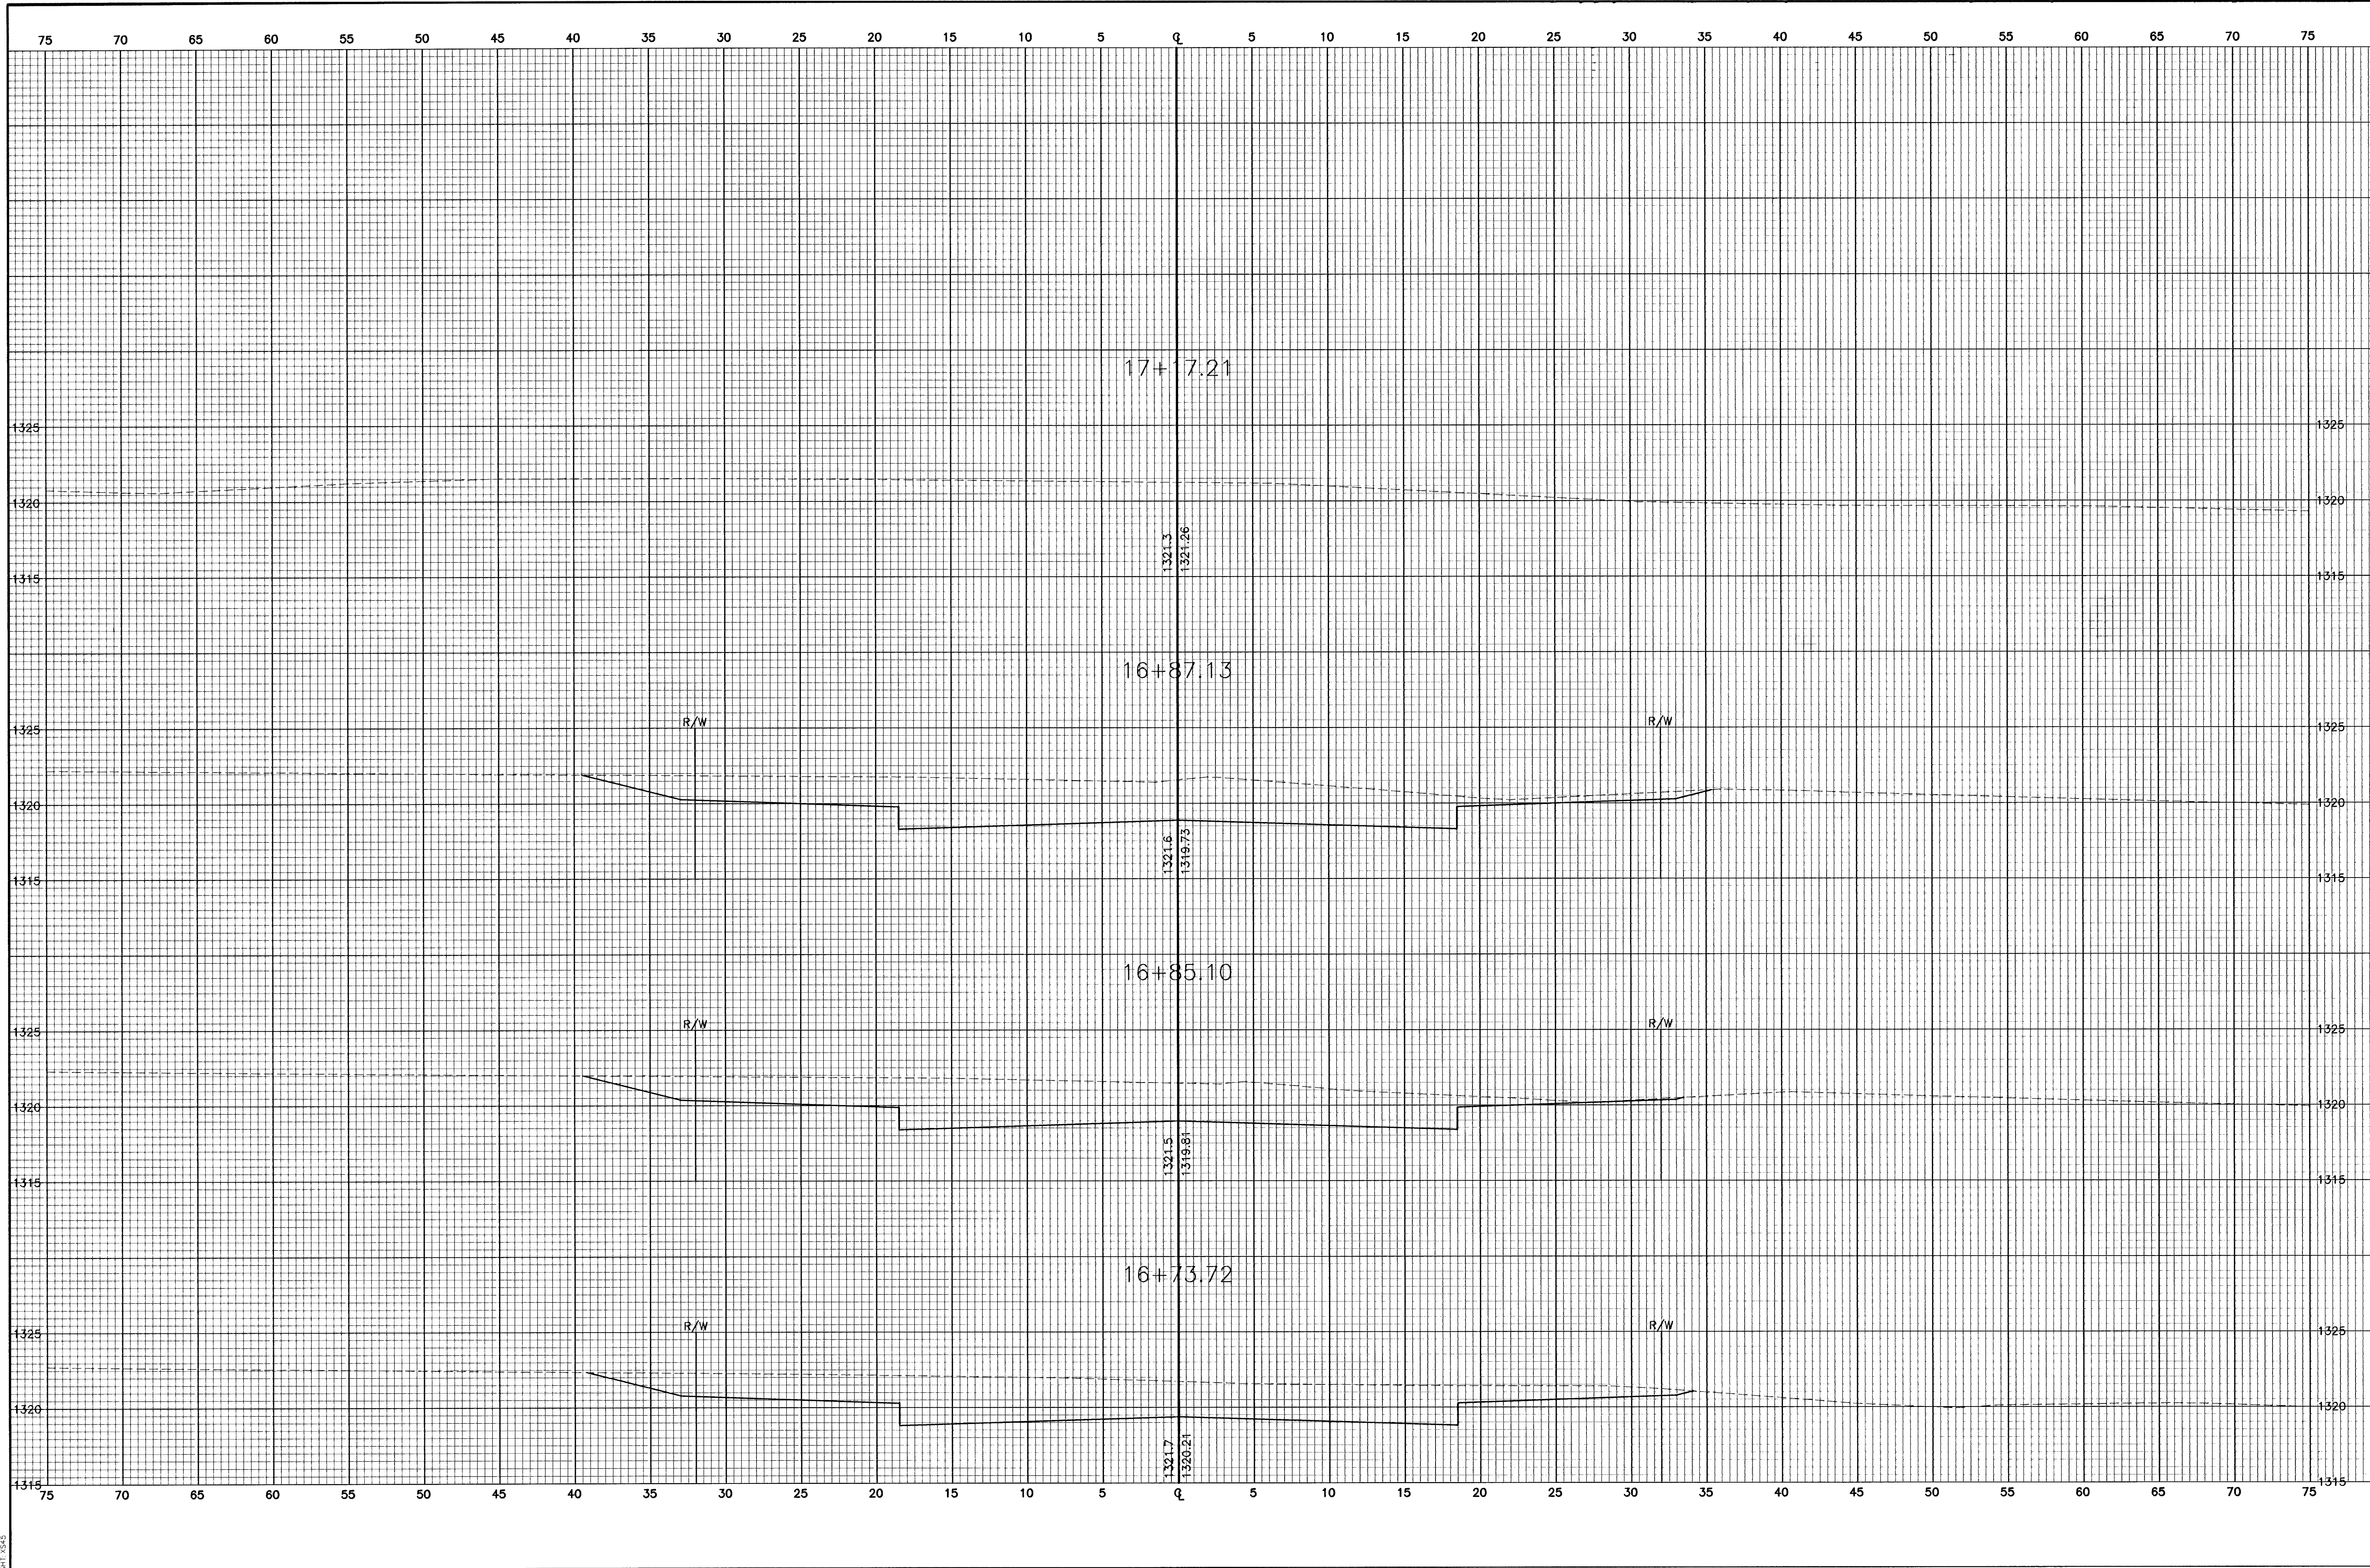

FINAL

Designed By: J. Ubert / J. Dickman
Drawn By: J. Dickman
Poe Job No.: 1694A
Date: March, 2002



POE & ASSOCIATES OF KANSAS, INC.
CONSULTING ENGINEERS
5940 E. Central, Suite 200 ■ Wichita, KS 67208-4242
Phone 316/685-4114 ■ FAX 316/685-4444

EQUESTRIAN ESTATES - PHASE 1
CROSS SECTIONS
BUCKSKIN
CITY OF WICHITA, KANSAS
MICHAEL E. LINDBERGH, P.E. - CITY ENGINEER
C.O.W. Proj# 472-63424 O.C.A.# 765705

No.	Date	By	Approved	Revision
1				
2				
3				
4				