


G:\APPS\UDA\1684\Sections.dwg Fr1 Mon 15 05:52:17 2002 Bernard Kulla - POE & ASSOCIATES OF KANSAS INC.

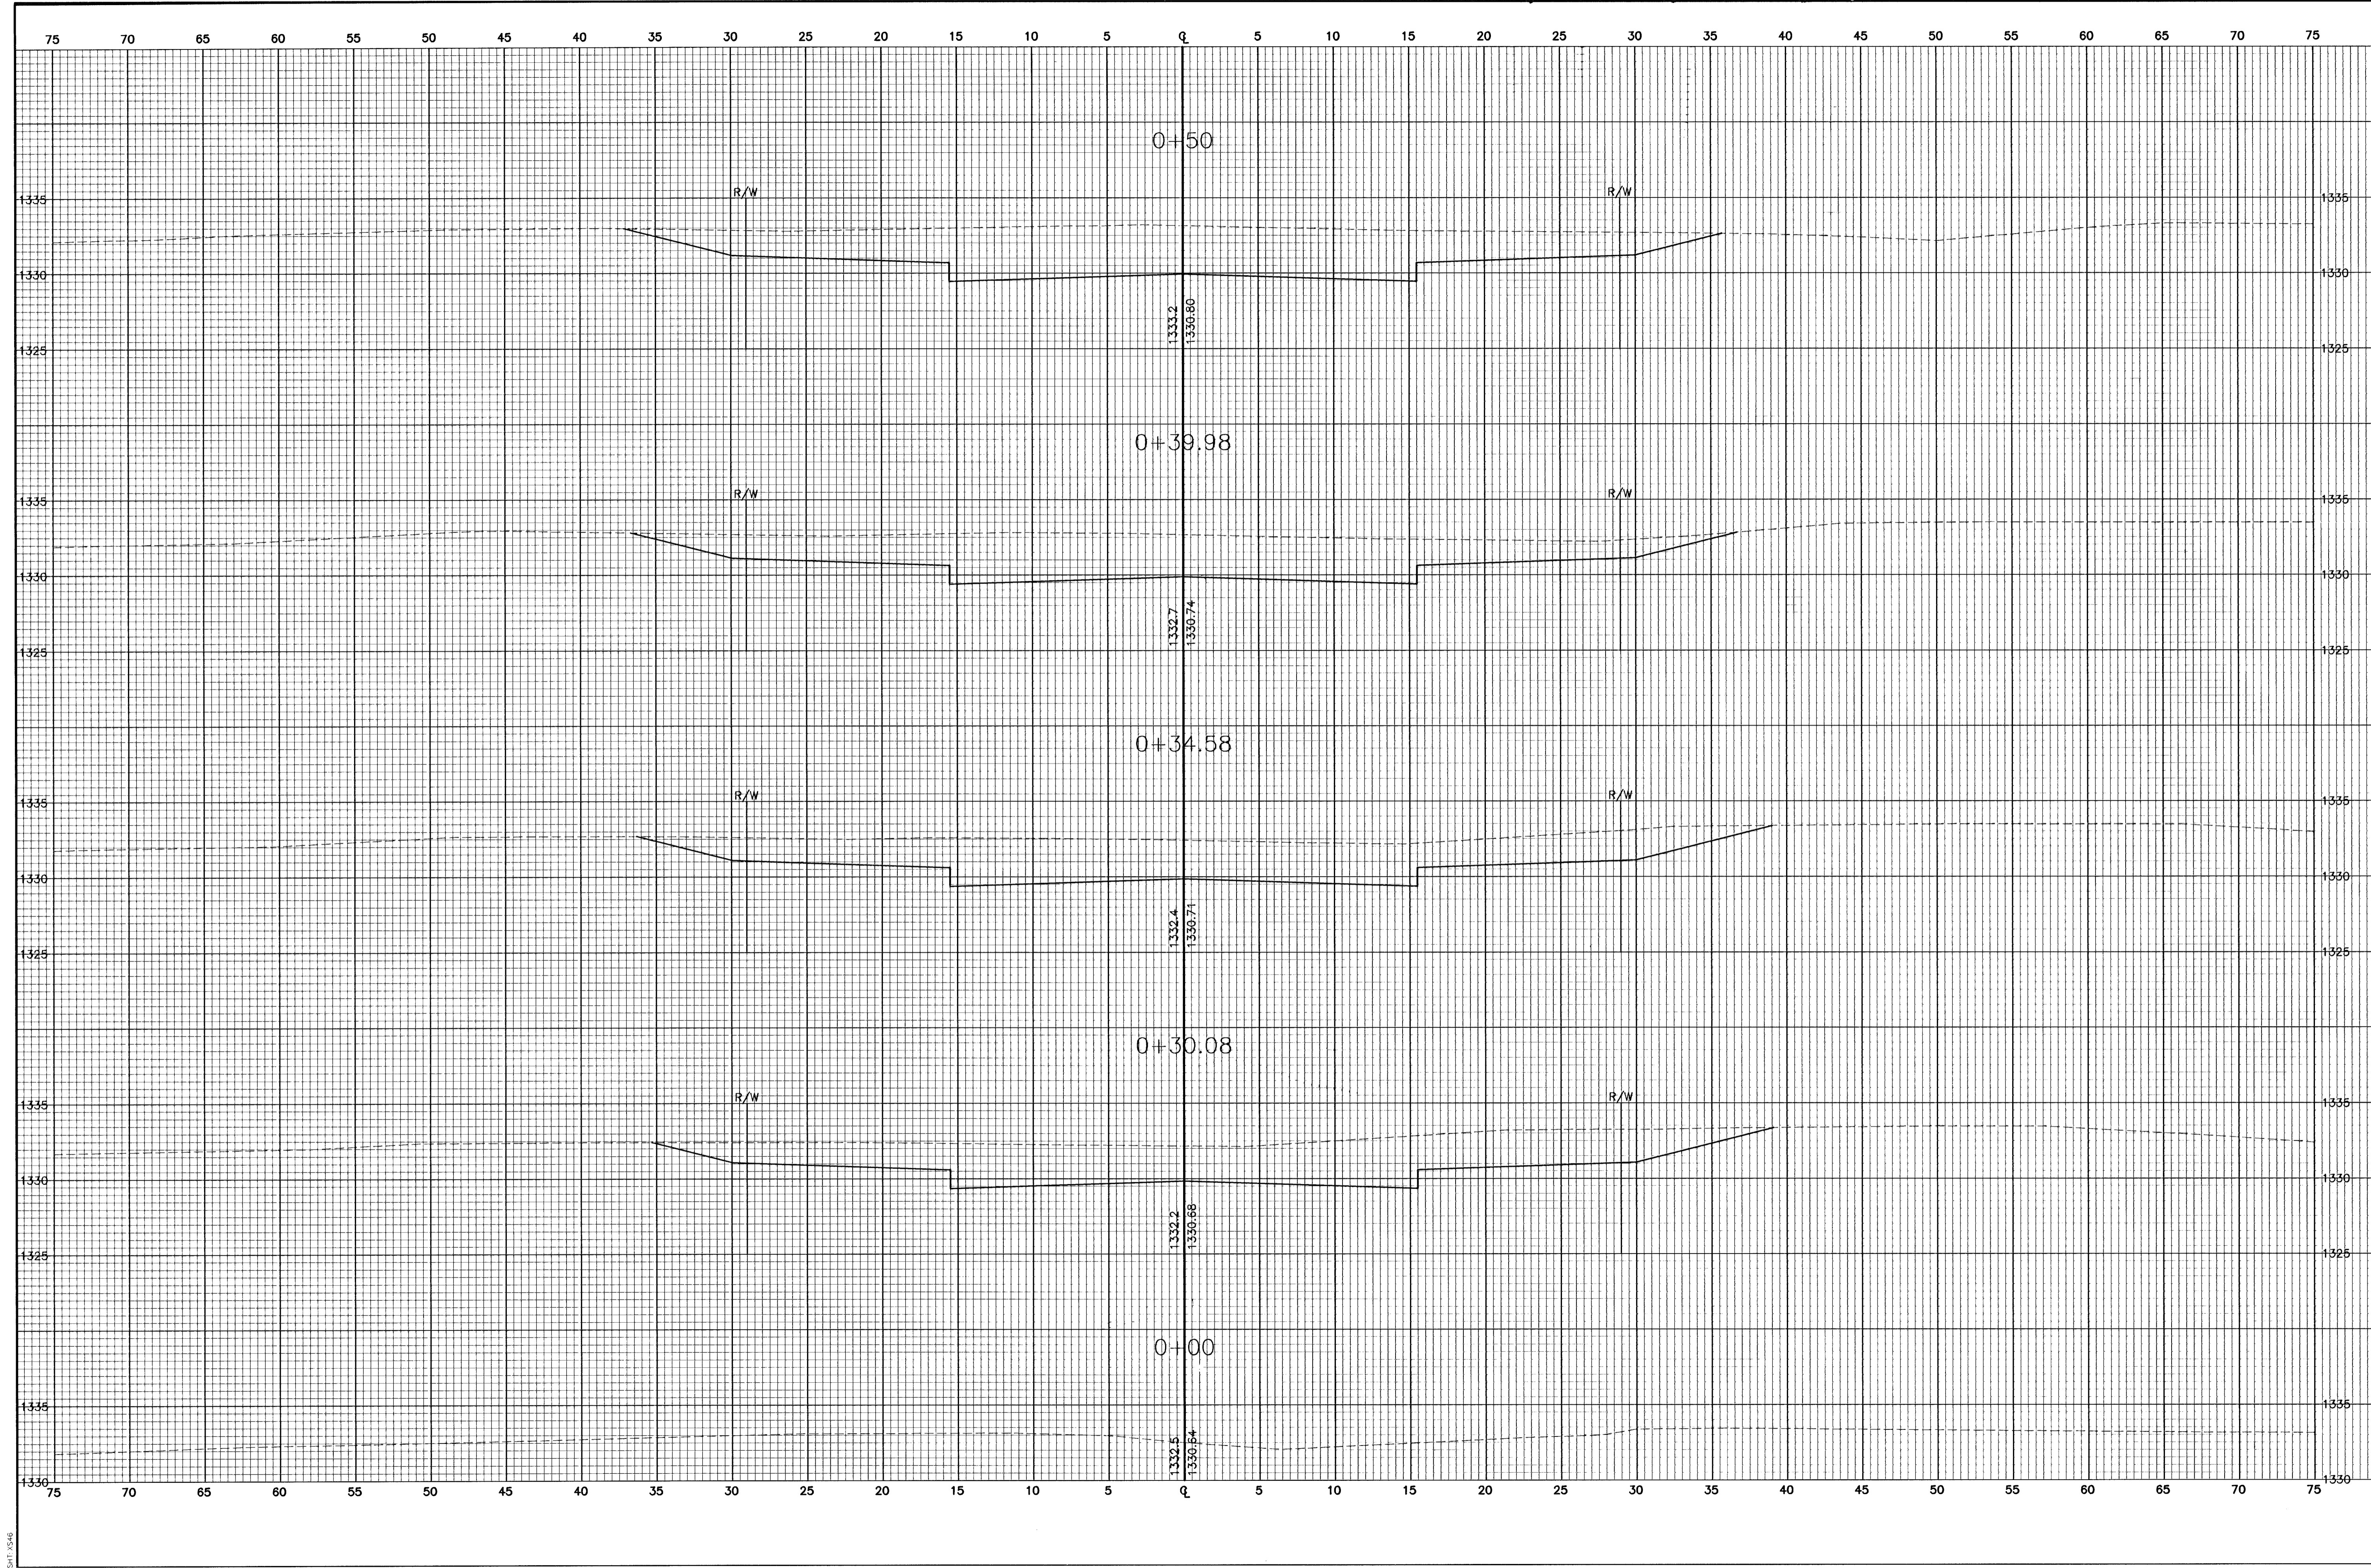

<p><b>FINAL</b></p> <p>Designed By: J. Ubert / J. Dickman          Drawn By: J. Dickman          P&amp;E Job No.: 1694A          Date: March 2002</p>		<p><b>POE &amp; ASSOCIATES OF KANSAS, INC.</b>          CONSULTING ENGINEERS          5940 E. Central, Suite 200 • Wichita, KS 67208-4242          Phone: 316/685-4114 • FAX: 316/685-4444</p>	<p><b>POE</b></p>	<p><b>EQUESTRIAN ESTATES - PHASE 1</b>          CROSS SECTIONS          TRIPLE CROWN COURT  <b>CITY OF WICHITA, KANSAS</b>          MICHAEL E. UNDEBAK, P.E. - CITY ENGINEER          C.O.N. Proj# 472-8944 C.C.A.# 78705</p>
<p>Sheet 75 of 112</p>				