


G:\APPS\ODA\B\B\A\sections.dwg Fri Mar 15 09:52:34 2002 Bernard Kulja - POE & ASSOCIATES OF KANSAS INC.

2/11/2002

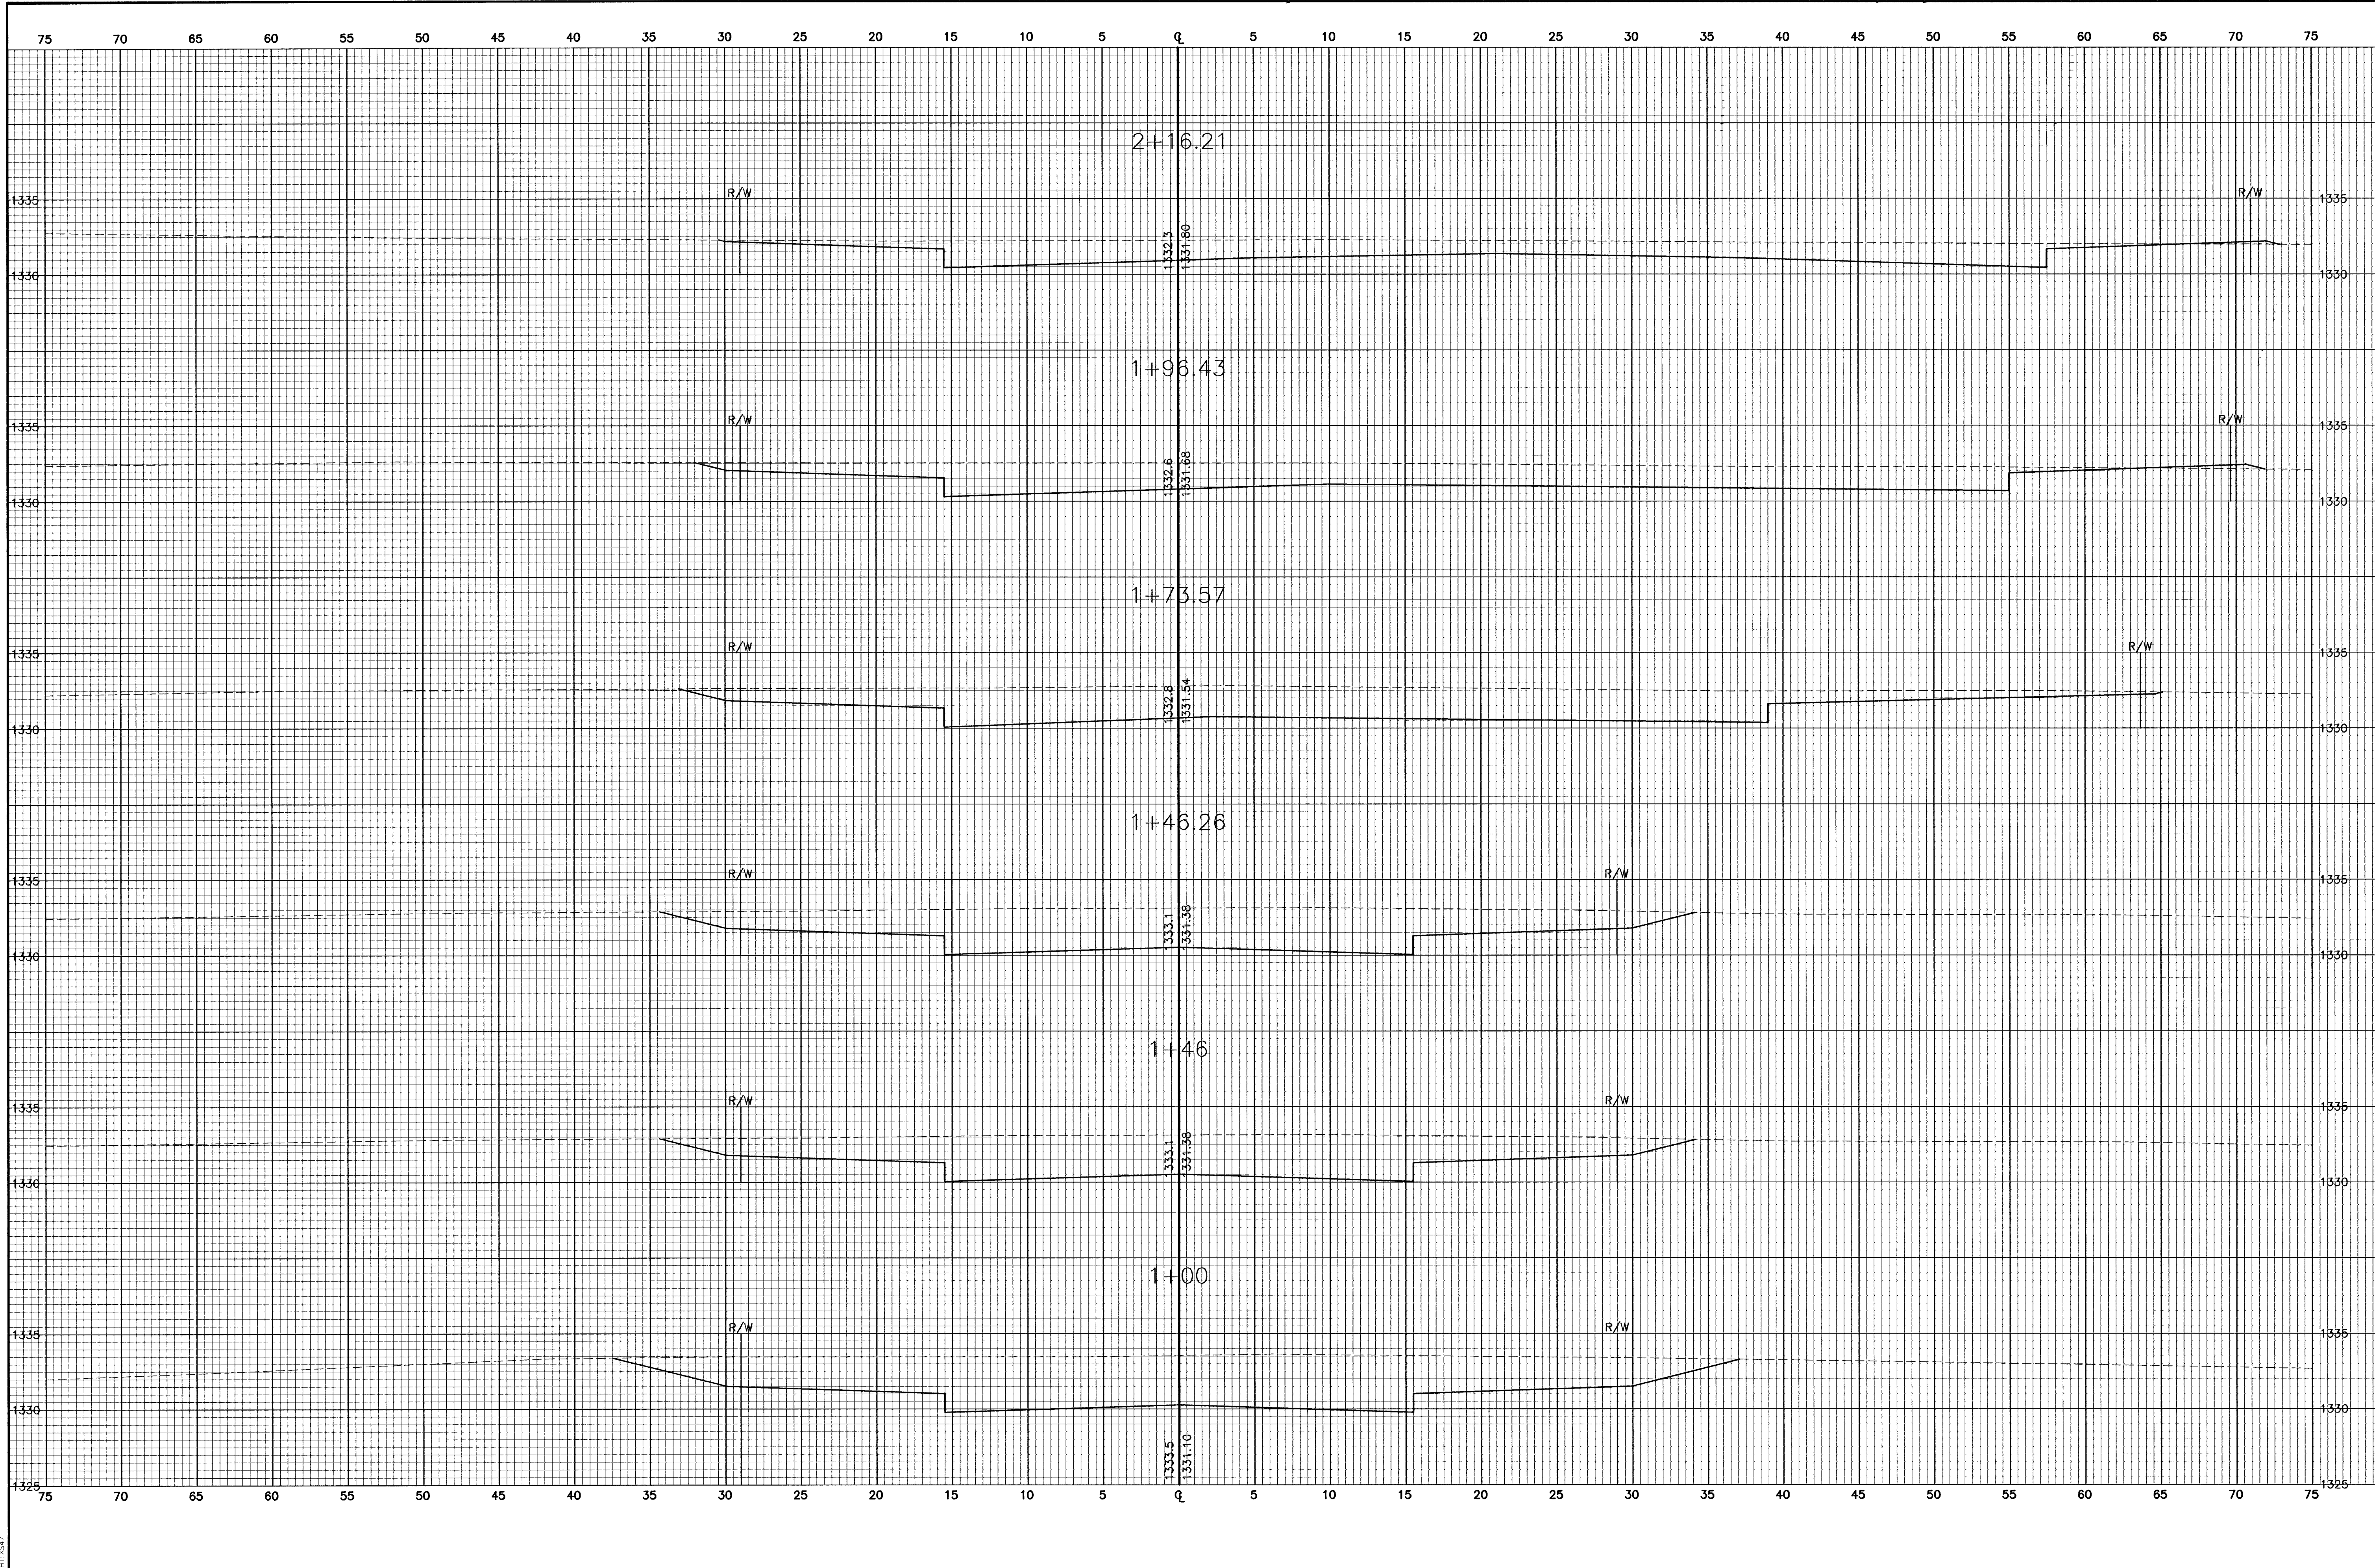

EQUESTRIAN ESTATES - PHASE 1 CROSS SECTIONS TRIPLE CROWN COURT CITY OF WICHITA, KANSAS MICHAEL E. LINDEBAK, P.E. - CITY ENGINEER C.O.W. Proj# 472-83424 O.C.A.# 765705		POE & ASSOCIATES OF KANSAS, INC. CONSULTING ENGINEERS 5940 E. Central, Suite 200 • Wichita, KS 67208-4242 Phone 316/685-4114 • FAX 316/685-4444	
FINAL		Designed By: J. Ubert / J. Dickman Drawn By: J. Dickman Poe Job No.: 1694A Date: March 2002	
Sheet 76 of 112			