
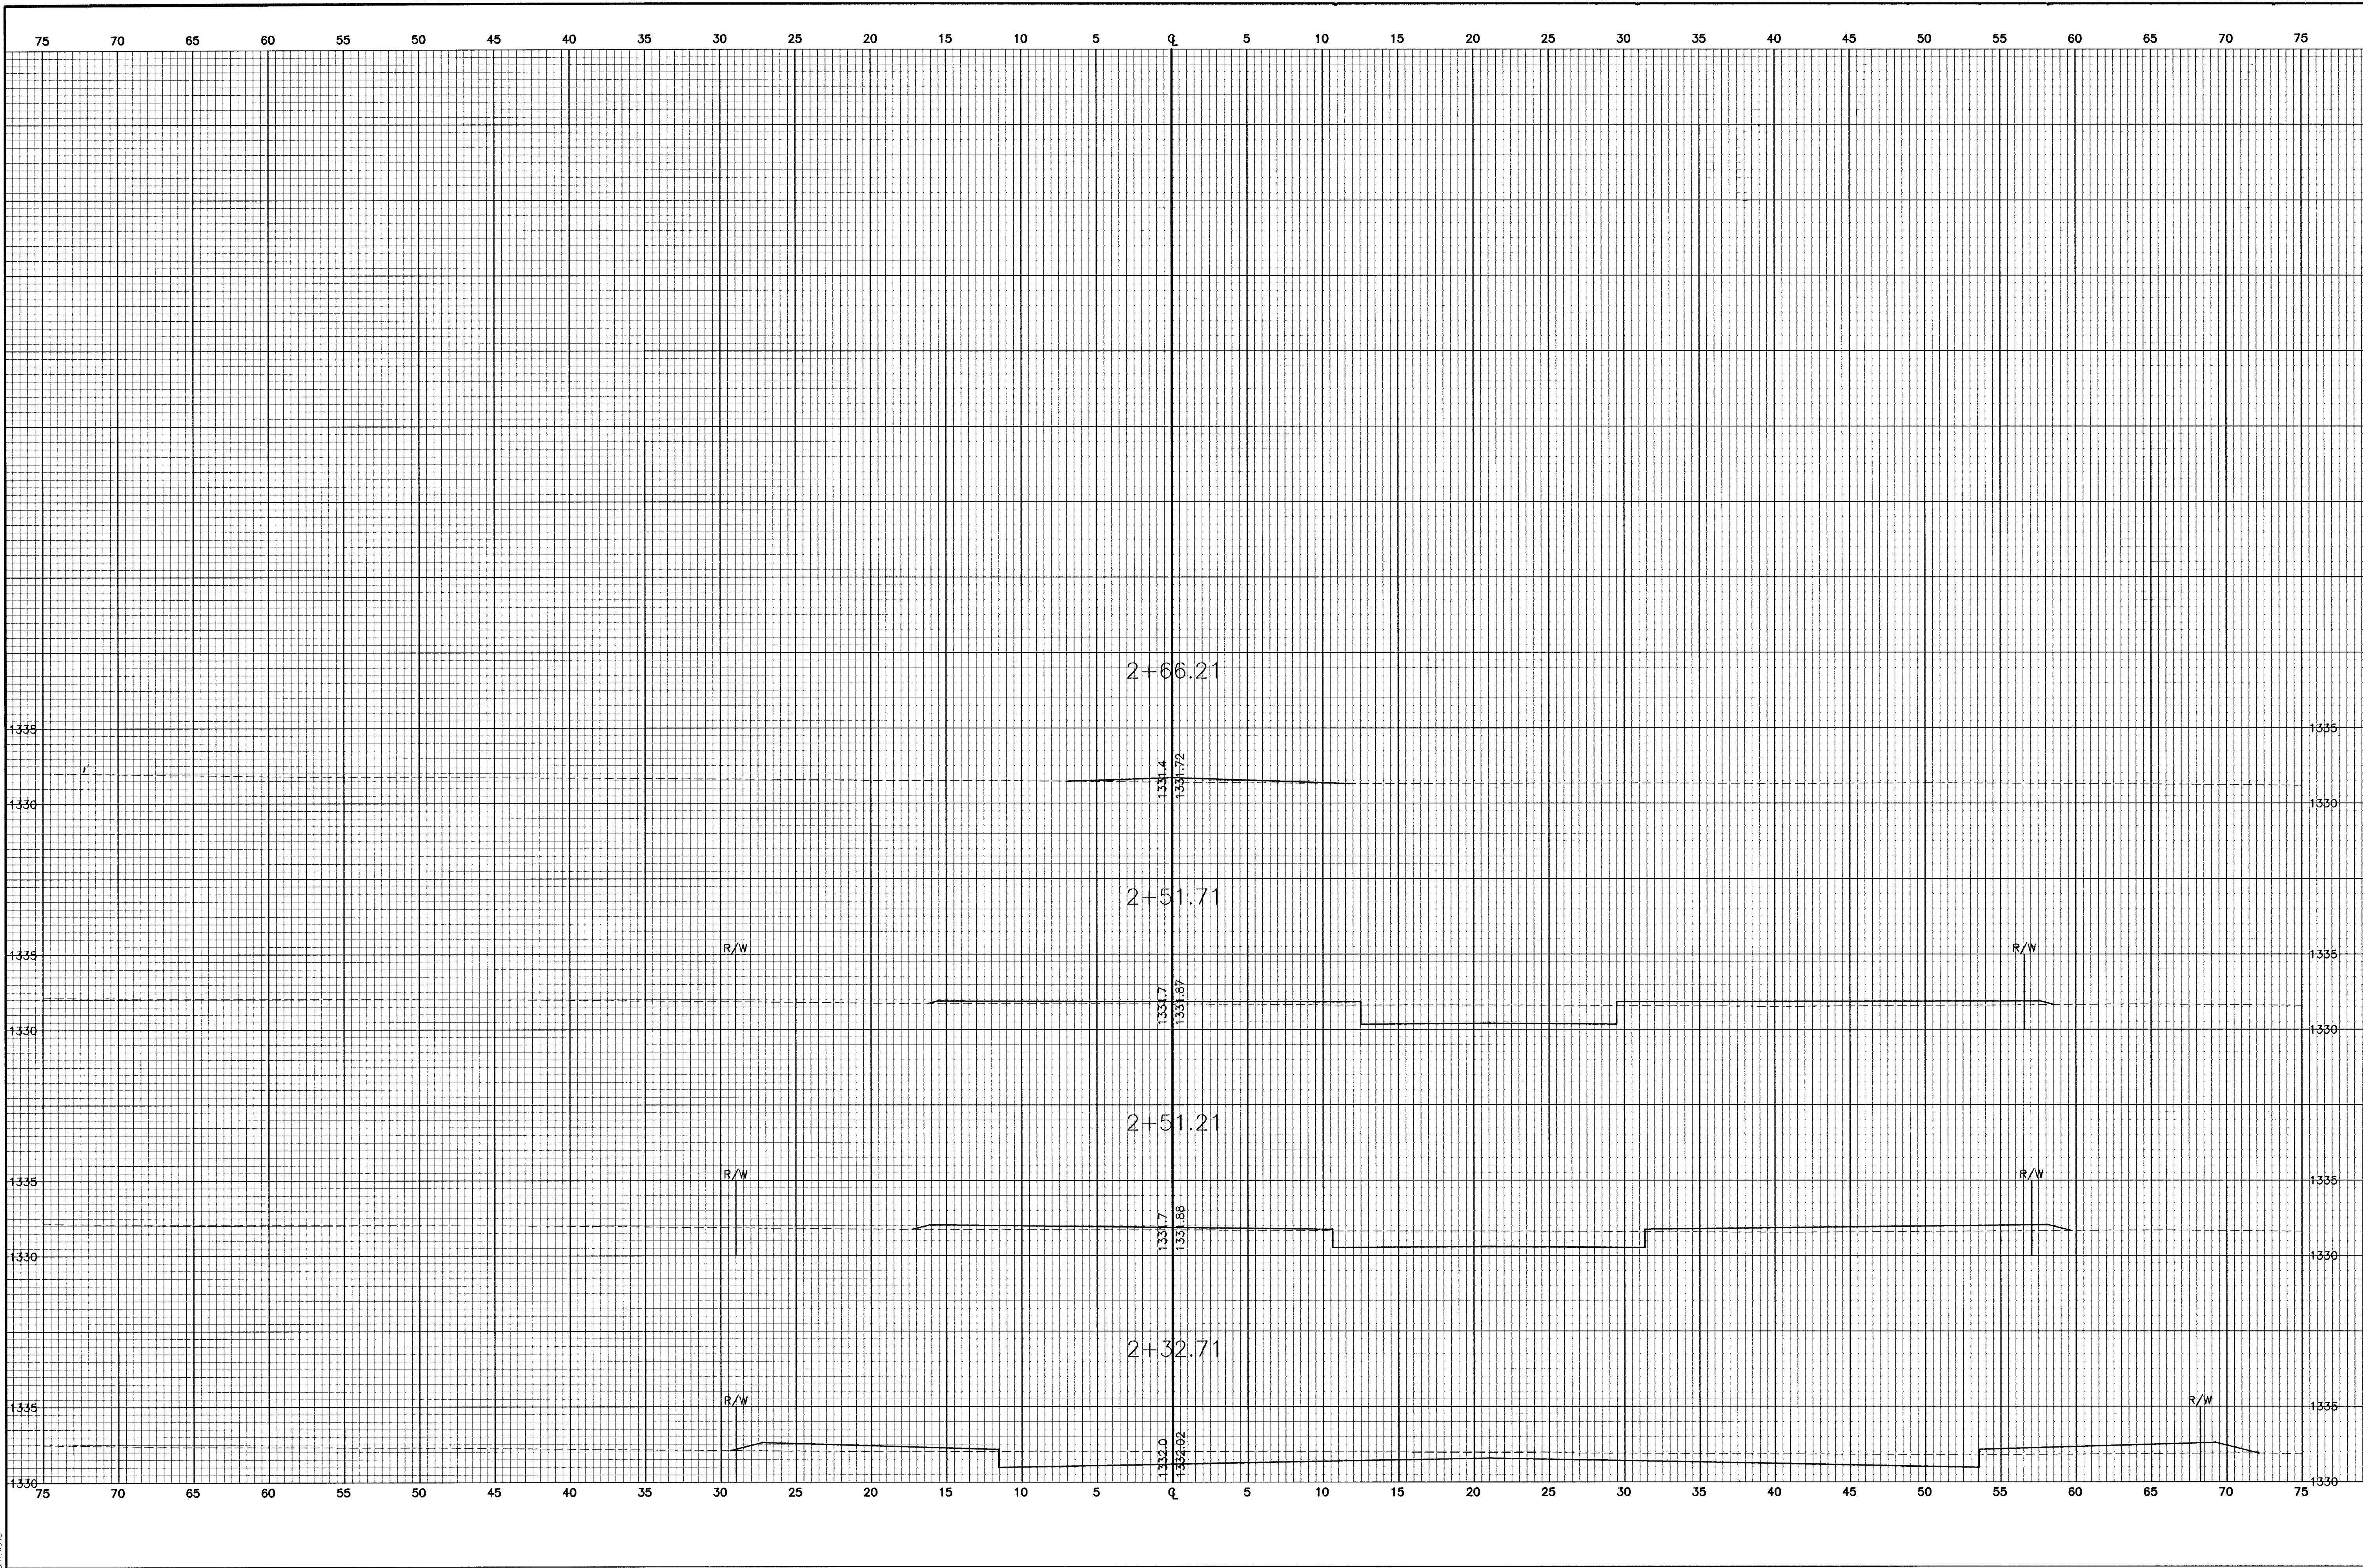


G:\APPS\UDA\VBAS\sections.dwg Fr1 Mar 15 05:52:51 2002 Bernard Kulja - POE & ASSOCIATES OF KANSAS INC.

SHT 0548

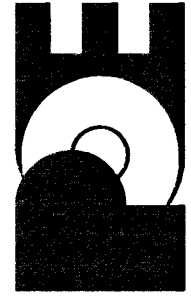

EQUESTRIAN ESTATES - PHASE 1	
CROSS SECTIONS	
TRIPLE CROWN COURT	
CITY OF WICHITA, KANSAS	
MICHAEL E. UNDERDAK, P.E. - CITY ENGINEER	
CON. Proj# 472-83424 O.C.A.# 765705	
POE & ASSOCIATES OF KANSAS, INC.	
CONSULTING ENGINEERS	
5940 E. Central, Suite 200 ■ Wichita, KS 67208-4242	
Phone 316/685-4114 ■ FAX 316/685-4444	
	
FINAL	
Designed By: J. Ubert / J. Dickman	Drawn By: J. Dickman
Proj. Job No.: 1694A	Date: March 2002
Sheet	
77 of 112	