


G:\APPS\DATA\PSA\Sections.dwg Plt Mar 15 09:53:08 2002 Bernard Kulla - POE & ASSOCIATES OF KANSAS, INC.

Sheet 78 of 112

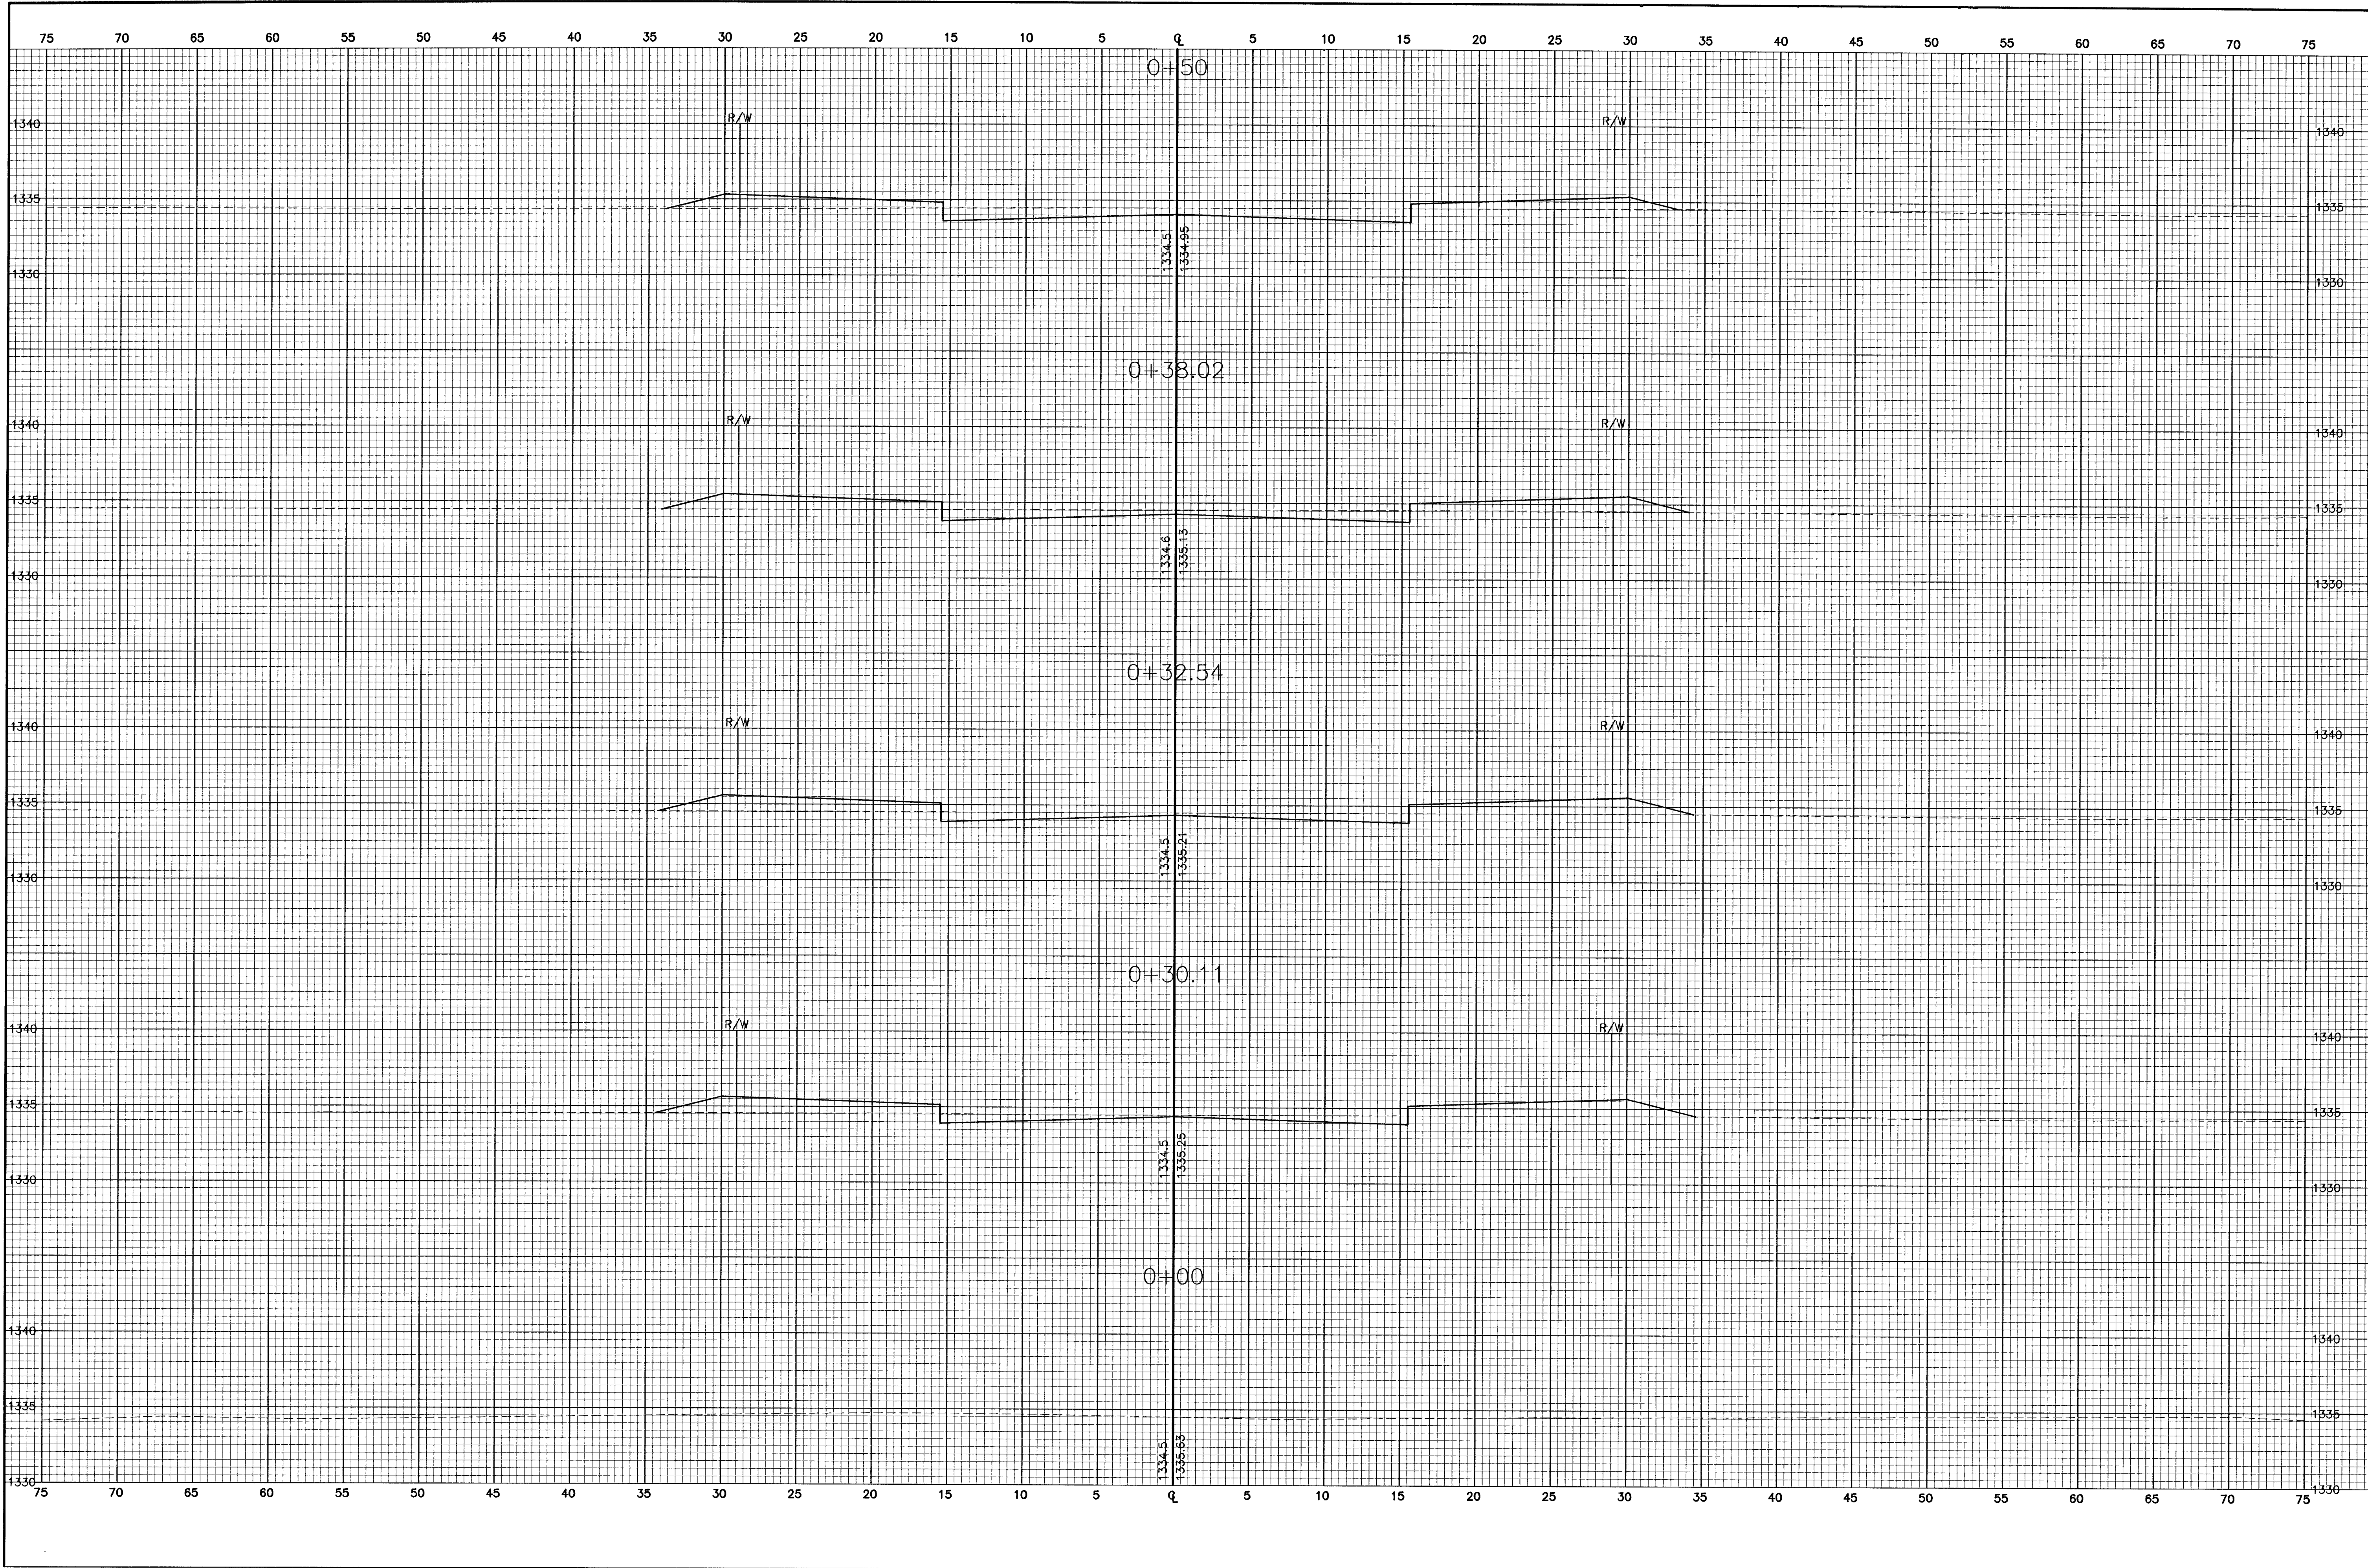


FINAL

Designed By: J. Ubert / J. Dickman
Drawn By: J. Dickman

Plot Job No.: 1694A

Date: March 2002

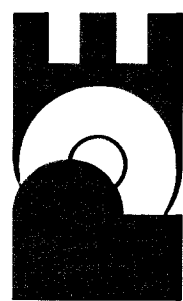

POE & ASSOCIATES OF KANSAS, INC.
CONSULTING ENGINEERS
9940 E. Central, Suite 300 ■ Wichita, KS 67208-4242
Phone 316-685-4114 ■ FAX 316-685-4444

EQUESTRIAN ESTATES - PHASE 1

CROSS SECTIONS
BUCKSKIN COURT
CITY OF WICHITA, KANSAS
MICHAEL E. LINDBERGH, P.E. - CITY ENGINEER
C.O.W. Proj# 472-83424 O.C.A.# 765705

Revision

By

Approved

Date

No

1

2

3

4

5