
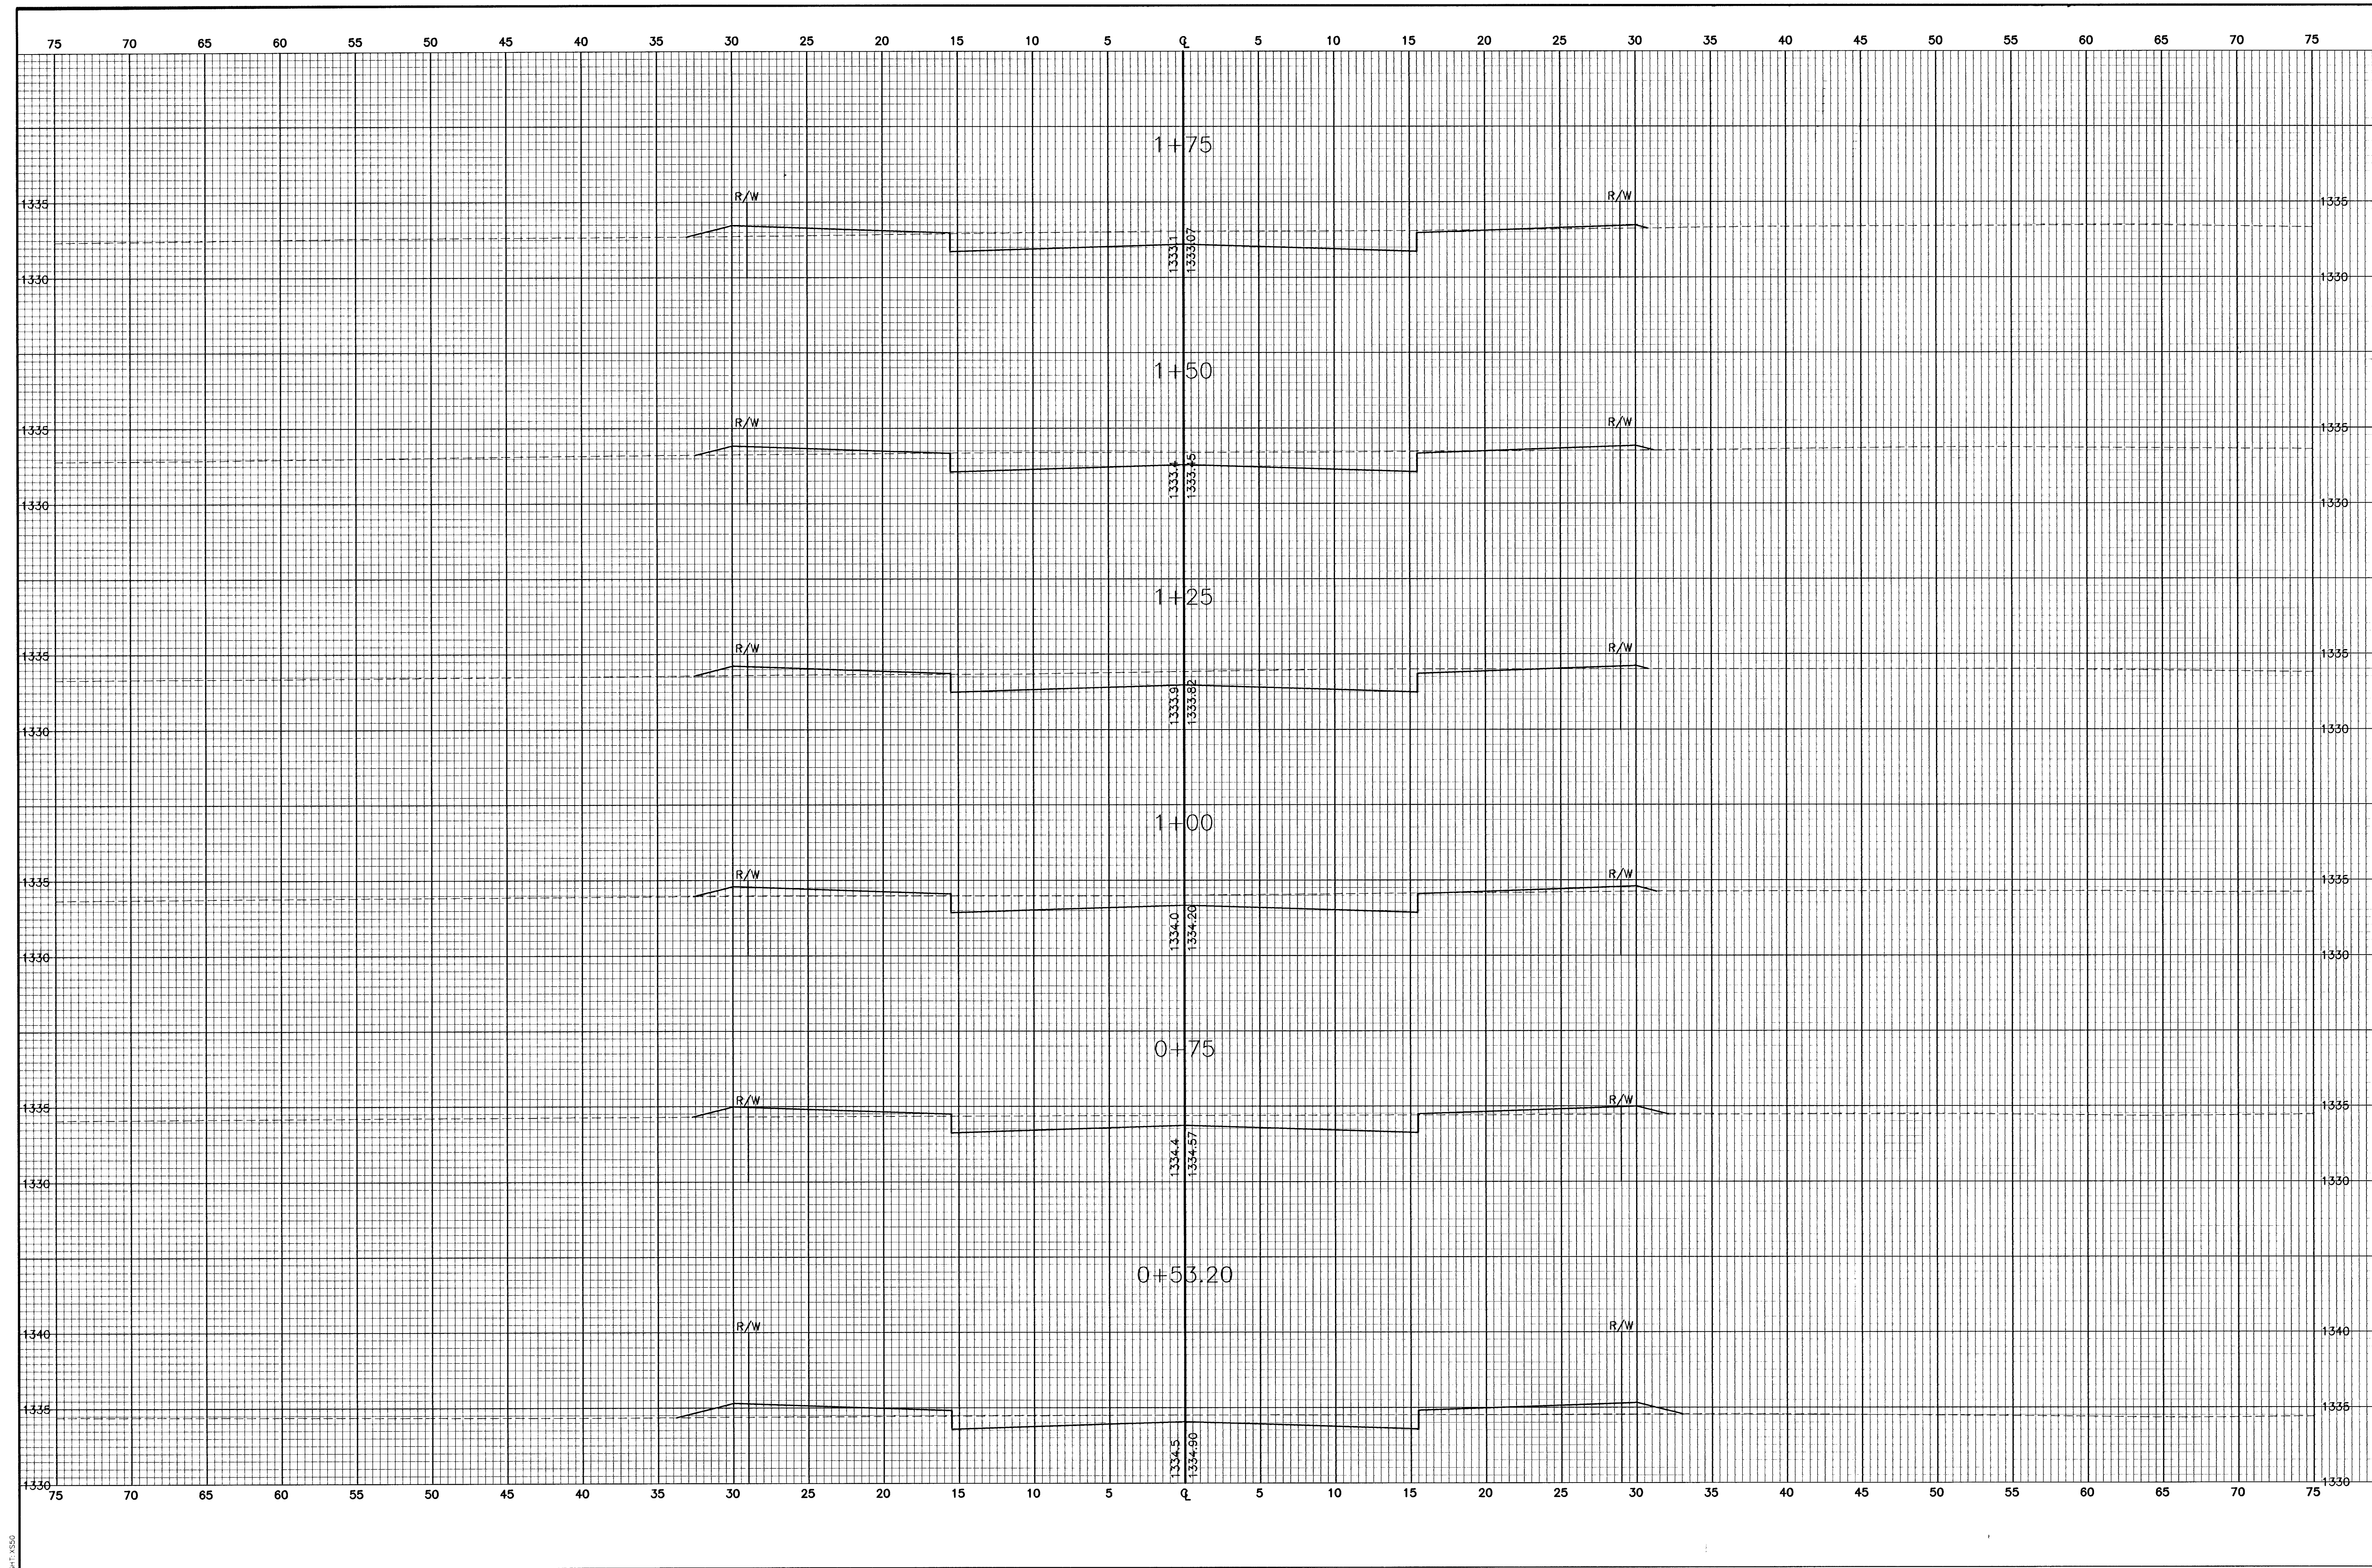


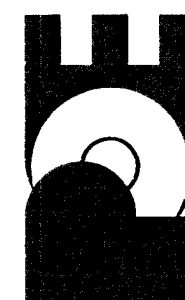

LANE

Designed By: J. Ubert / J. Dickman
Drawn By: J. Dickman
Poe Job No.: 1634A
Date: March 2002

CONSULTING ENGINEERS
55940 E. Central, Suite 200 ■ Wichita, KS 67208-4242
Phone 316/685-4114 ■ FAX 316/685-4444

EQUESTRIAN ESTATES -- PHASE 1
CROSS SECTIONS

CROSS SECTIONS
BUCKSKIN COURT

BUCKSKIN COURT
CITY OF WICHITA, KANSAS

MICHAEL E. UNDEBAK, P.E. - CITY ENGINEER
C.O.W. Proj.# 472-83424 O.C.A.# 765705

No.	Date	By	Approved	Revision
△				
△				
△				
△				