


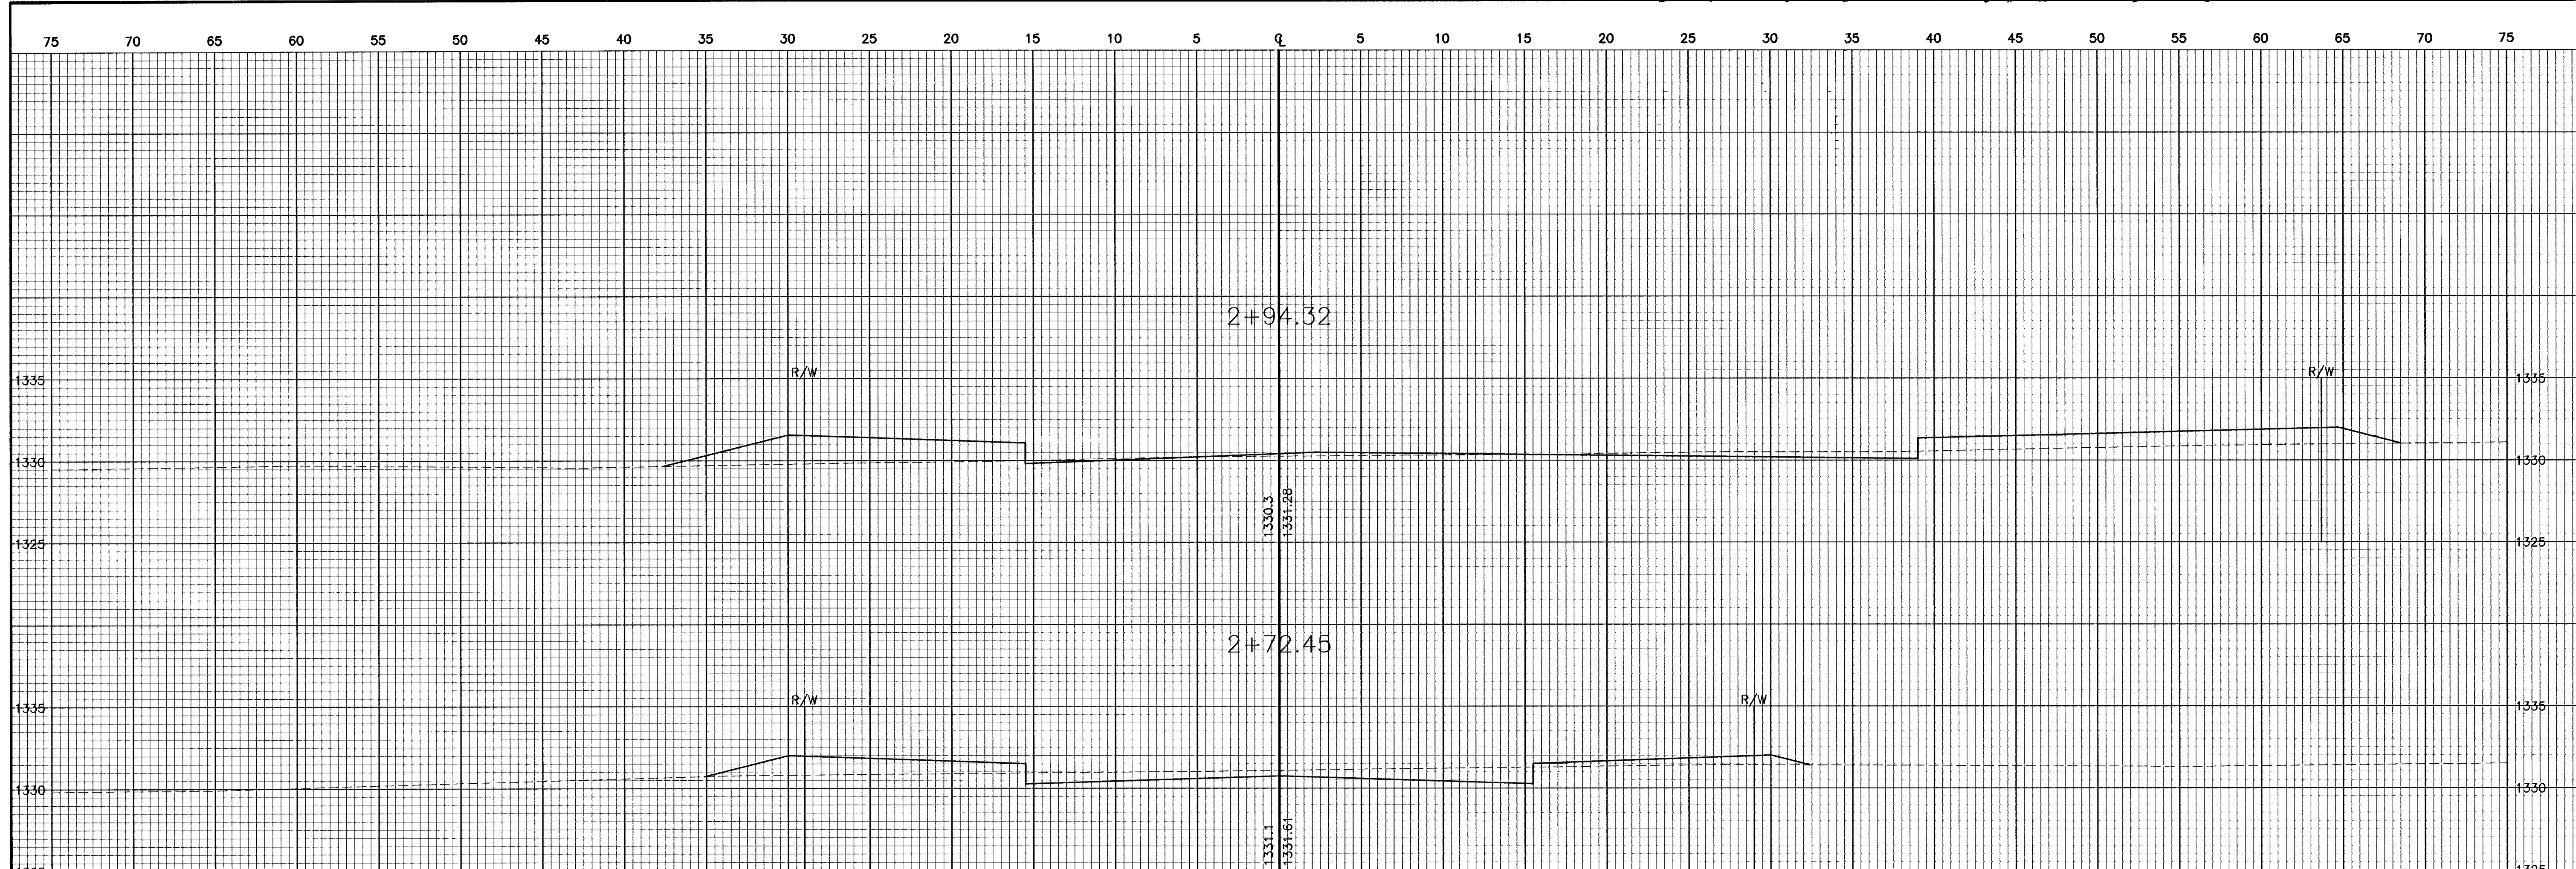

EQUESTRIAN ESTATES -- PHASE 1		Revision	
CROSS SECTIONS		By	
BUCKSKIN COURT		Date	
CITY OF WICHITA, KANSAS		No.	
MICHAEL E. LINDEBAK, P.E. -- CITY ENGINEER C.O.W. Proj.# 472-83424 O.C.A.# 765705		1	
		2	
		3	
		4	