


G:\APPS\OCAP\GSA\sections\dwg_Fr1_Mar_15_09-54:15 2002 Bernard Nulla - POE & ASSOCIATES OF KANSAS INC.

5/1/2002

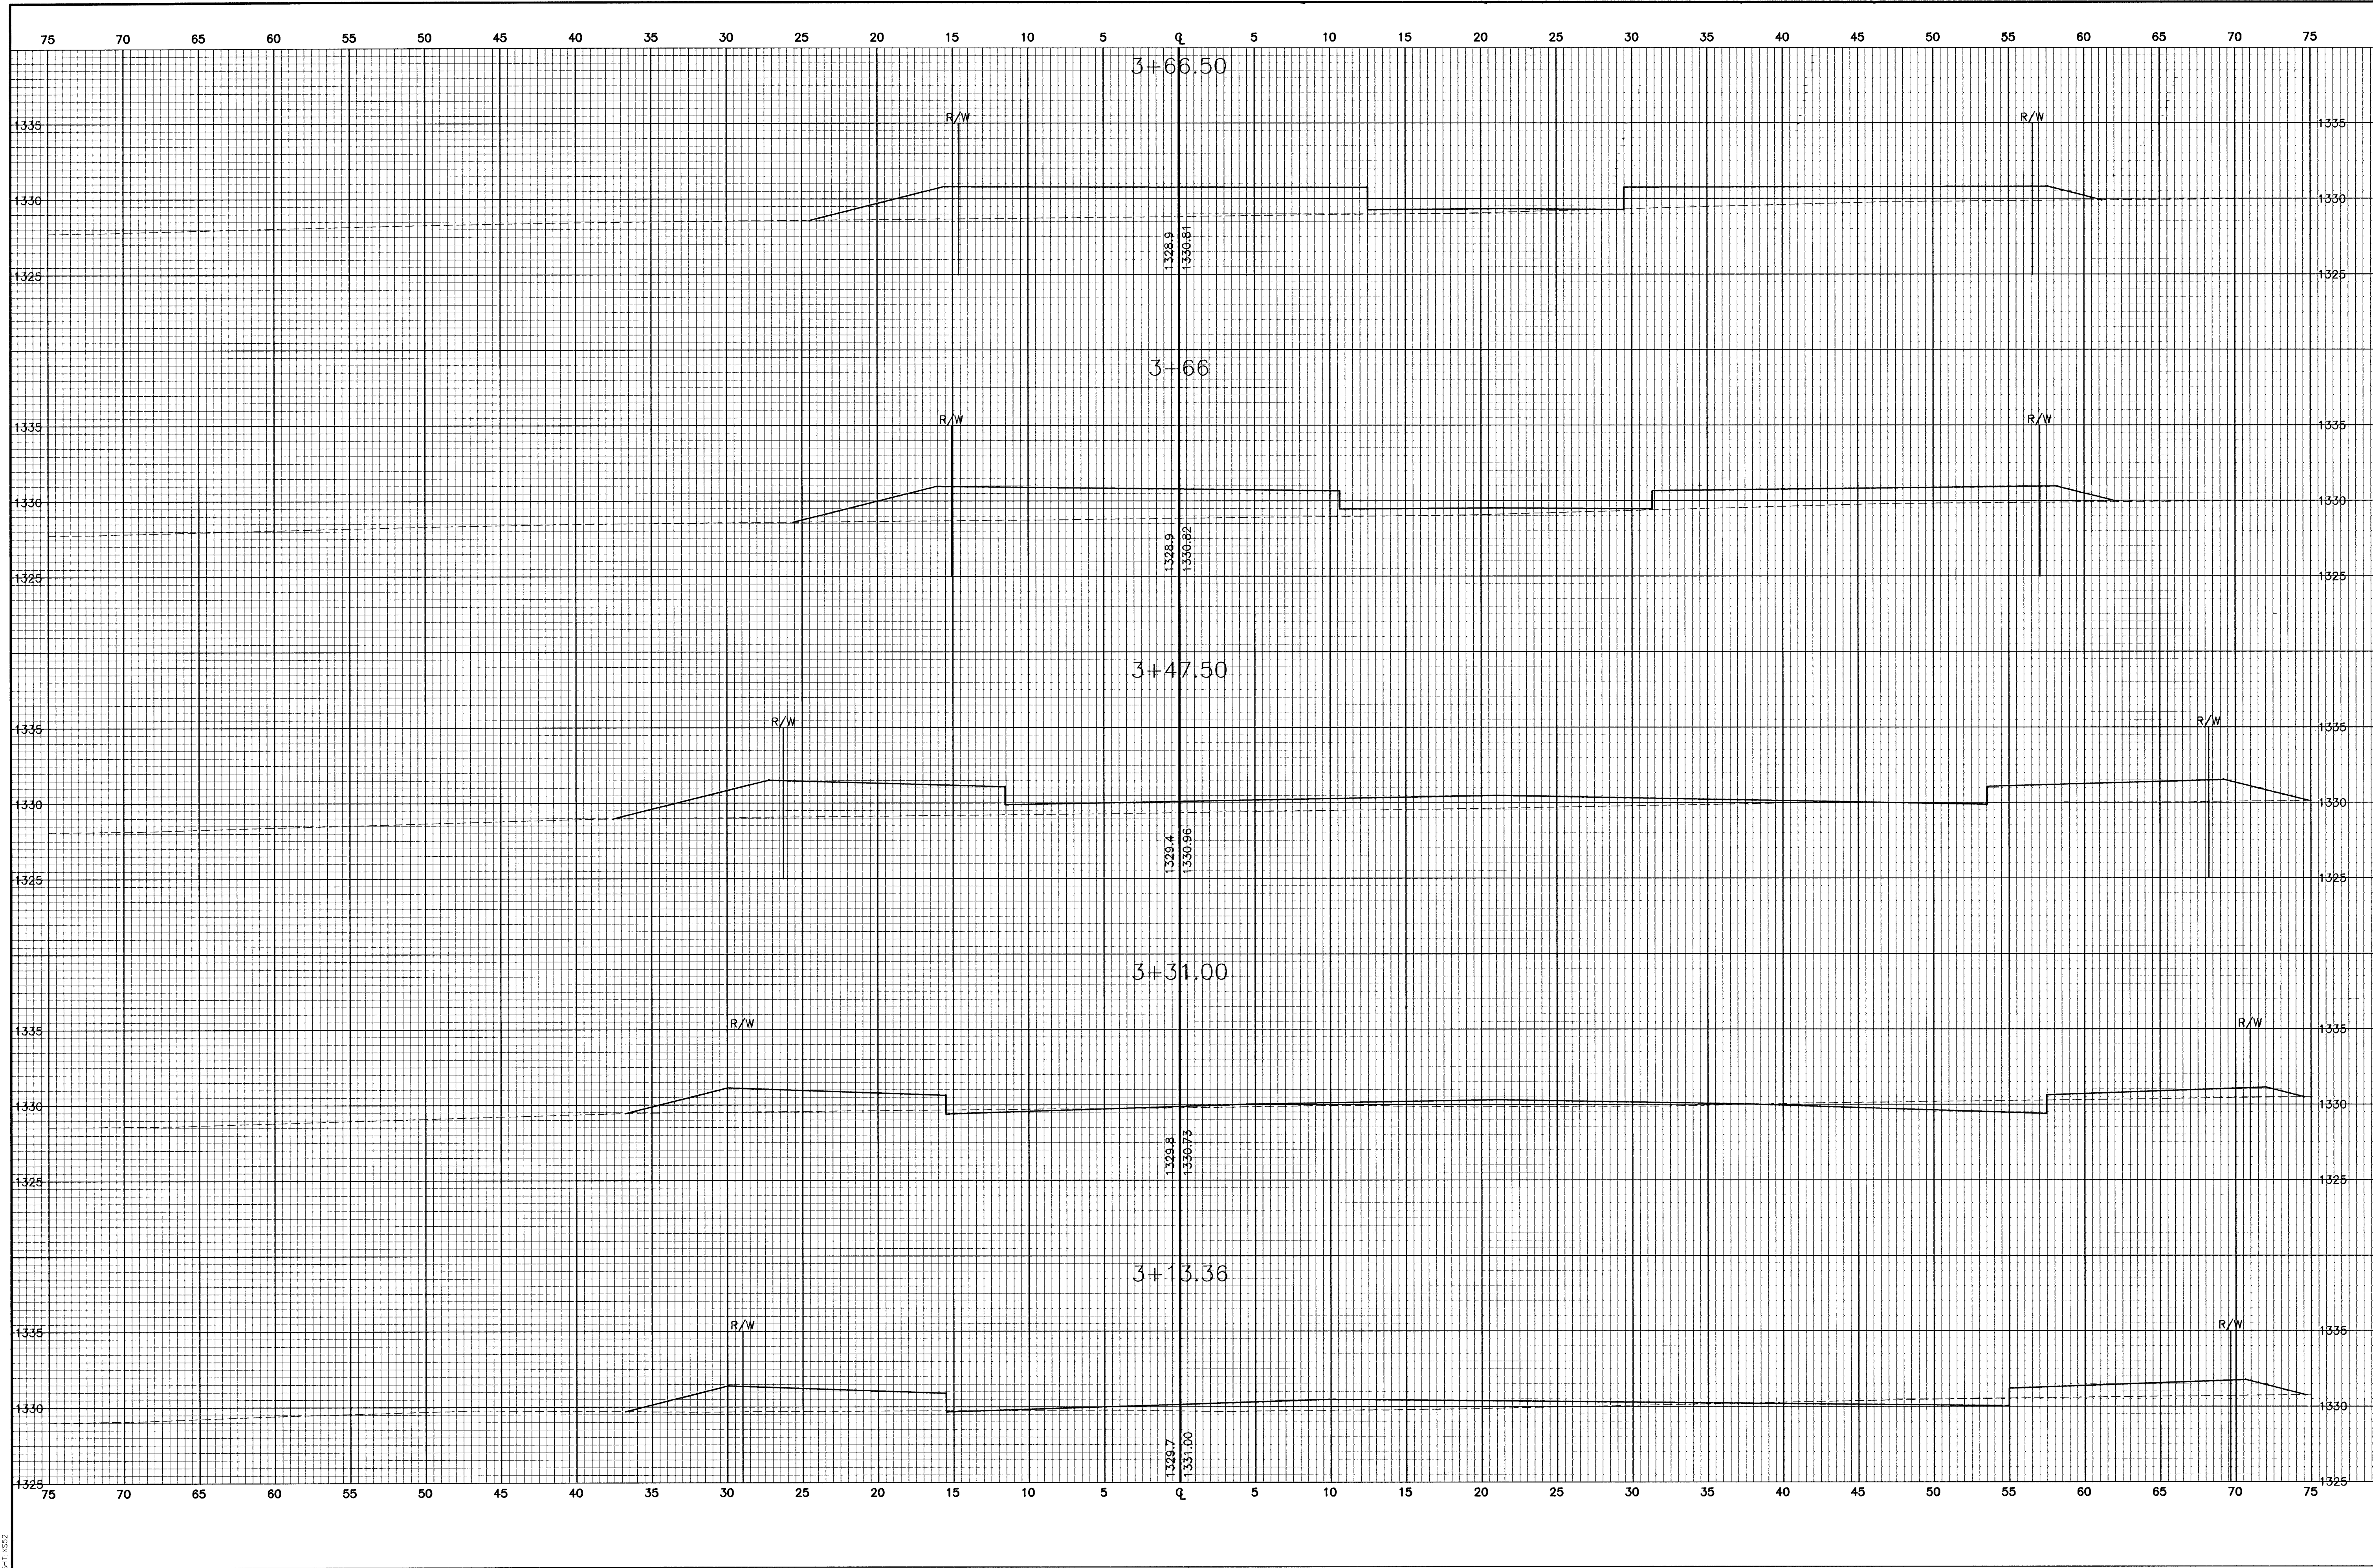

Revision		By		Date		Approved	
No.							
1							
2							
3							
4							

EQUESTRIAN ESTATES - PHASE 1
CROSS SECTIONS
BUCKSKIN COURT
CITY OF WICHITA, KANSAS
MICHAEL E. LINDEBAK, P.E. - CITY ENGINEER
C.O.N. Proj# 472-83474 O.C.A.# 765705

POE & ASSOCIATES OF KANSAS, INC.
CONSULTING ENGINEERS
5940 E. Central Suite 200 ■ Wichita, KS 67208-4242
Phone 316/685-4114 ■ FAX 316/685-4444

POE

FINAL

Designed By: J. Ubert / J. Dickman
Drawn By: J. Dickman
Poe Job No.: 1694A
Date: March 2002

Sheet
81 of 112