


G:\APPS\DWG\1694\sections.dwg Fri Mar 15 09:54:49 2002 Bernard Kulja - POE & ASSOCIATES OF KANSAS INC.

SPT 0354

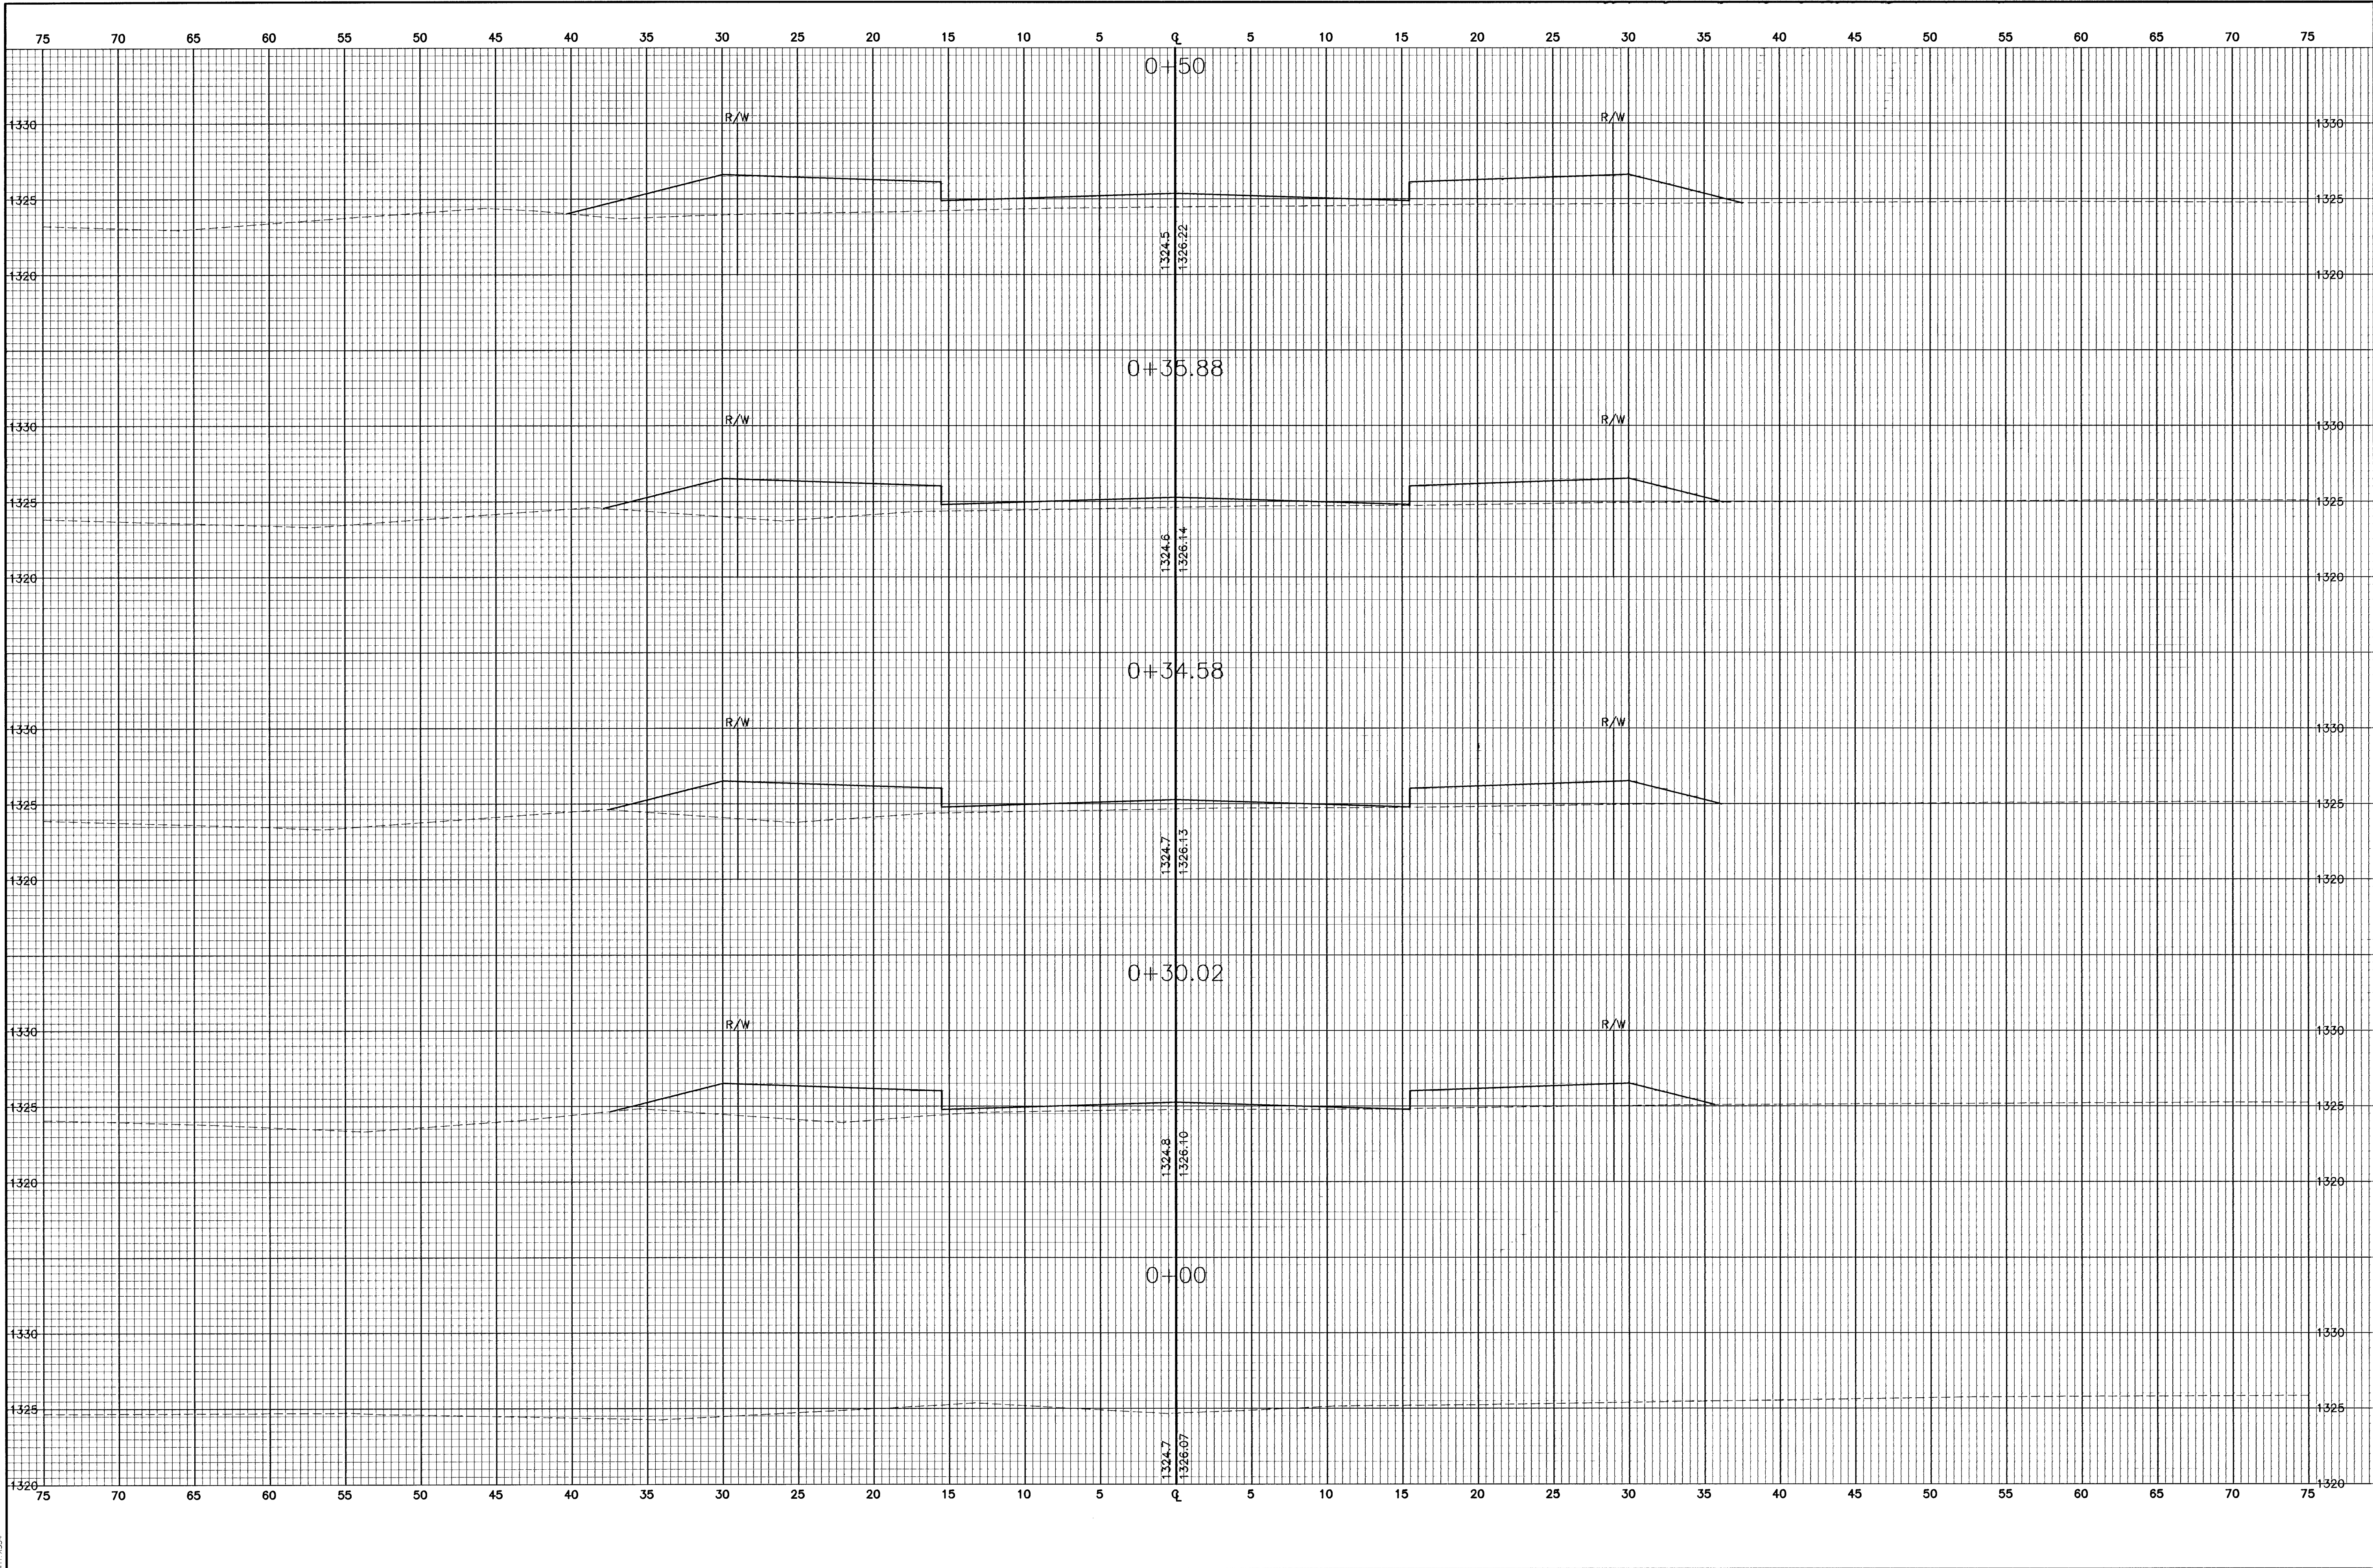

FINAL	Designed By: J. Ubert / J. Dickman	POE & ASSOCIATES OF KANSAS, INC. CONSULTING ENGINEERS 5940 E. Central, Suite 200 ■ Wichita, KS 67208-4242 Phone 316/685-4114 ■ FAX 316/685-4444	POE & ASSOCIATES OF KANSAS, INC. CONSULTING ENGINEERS 5940 E. Central, Suite 200 ■ Wichita, KS 67208-4242 Phone 316/685-4114 ■ FAX 316/685-4444	EQUESTRIAN ESTATES - PHASE 1 CROSS SECTIONS BUCKSKIN COURT CITY OF WICHITA, KANSAS MICHAEL E. LINDEBAK, P.E. - CITY ENGINEER C.O.W. Proj # 472-85424 O.C.A. # 765705	No.    	Date	By	Approved	Reviewed
	Drawn By: J. Dickman								
Sheet	For Job No.: 1694A	Date: March 2002							
83 of 112									