
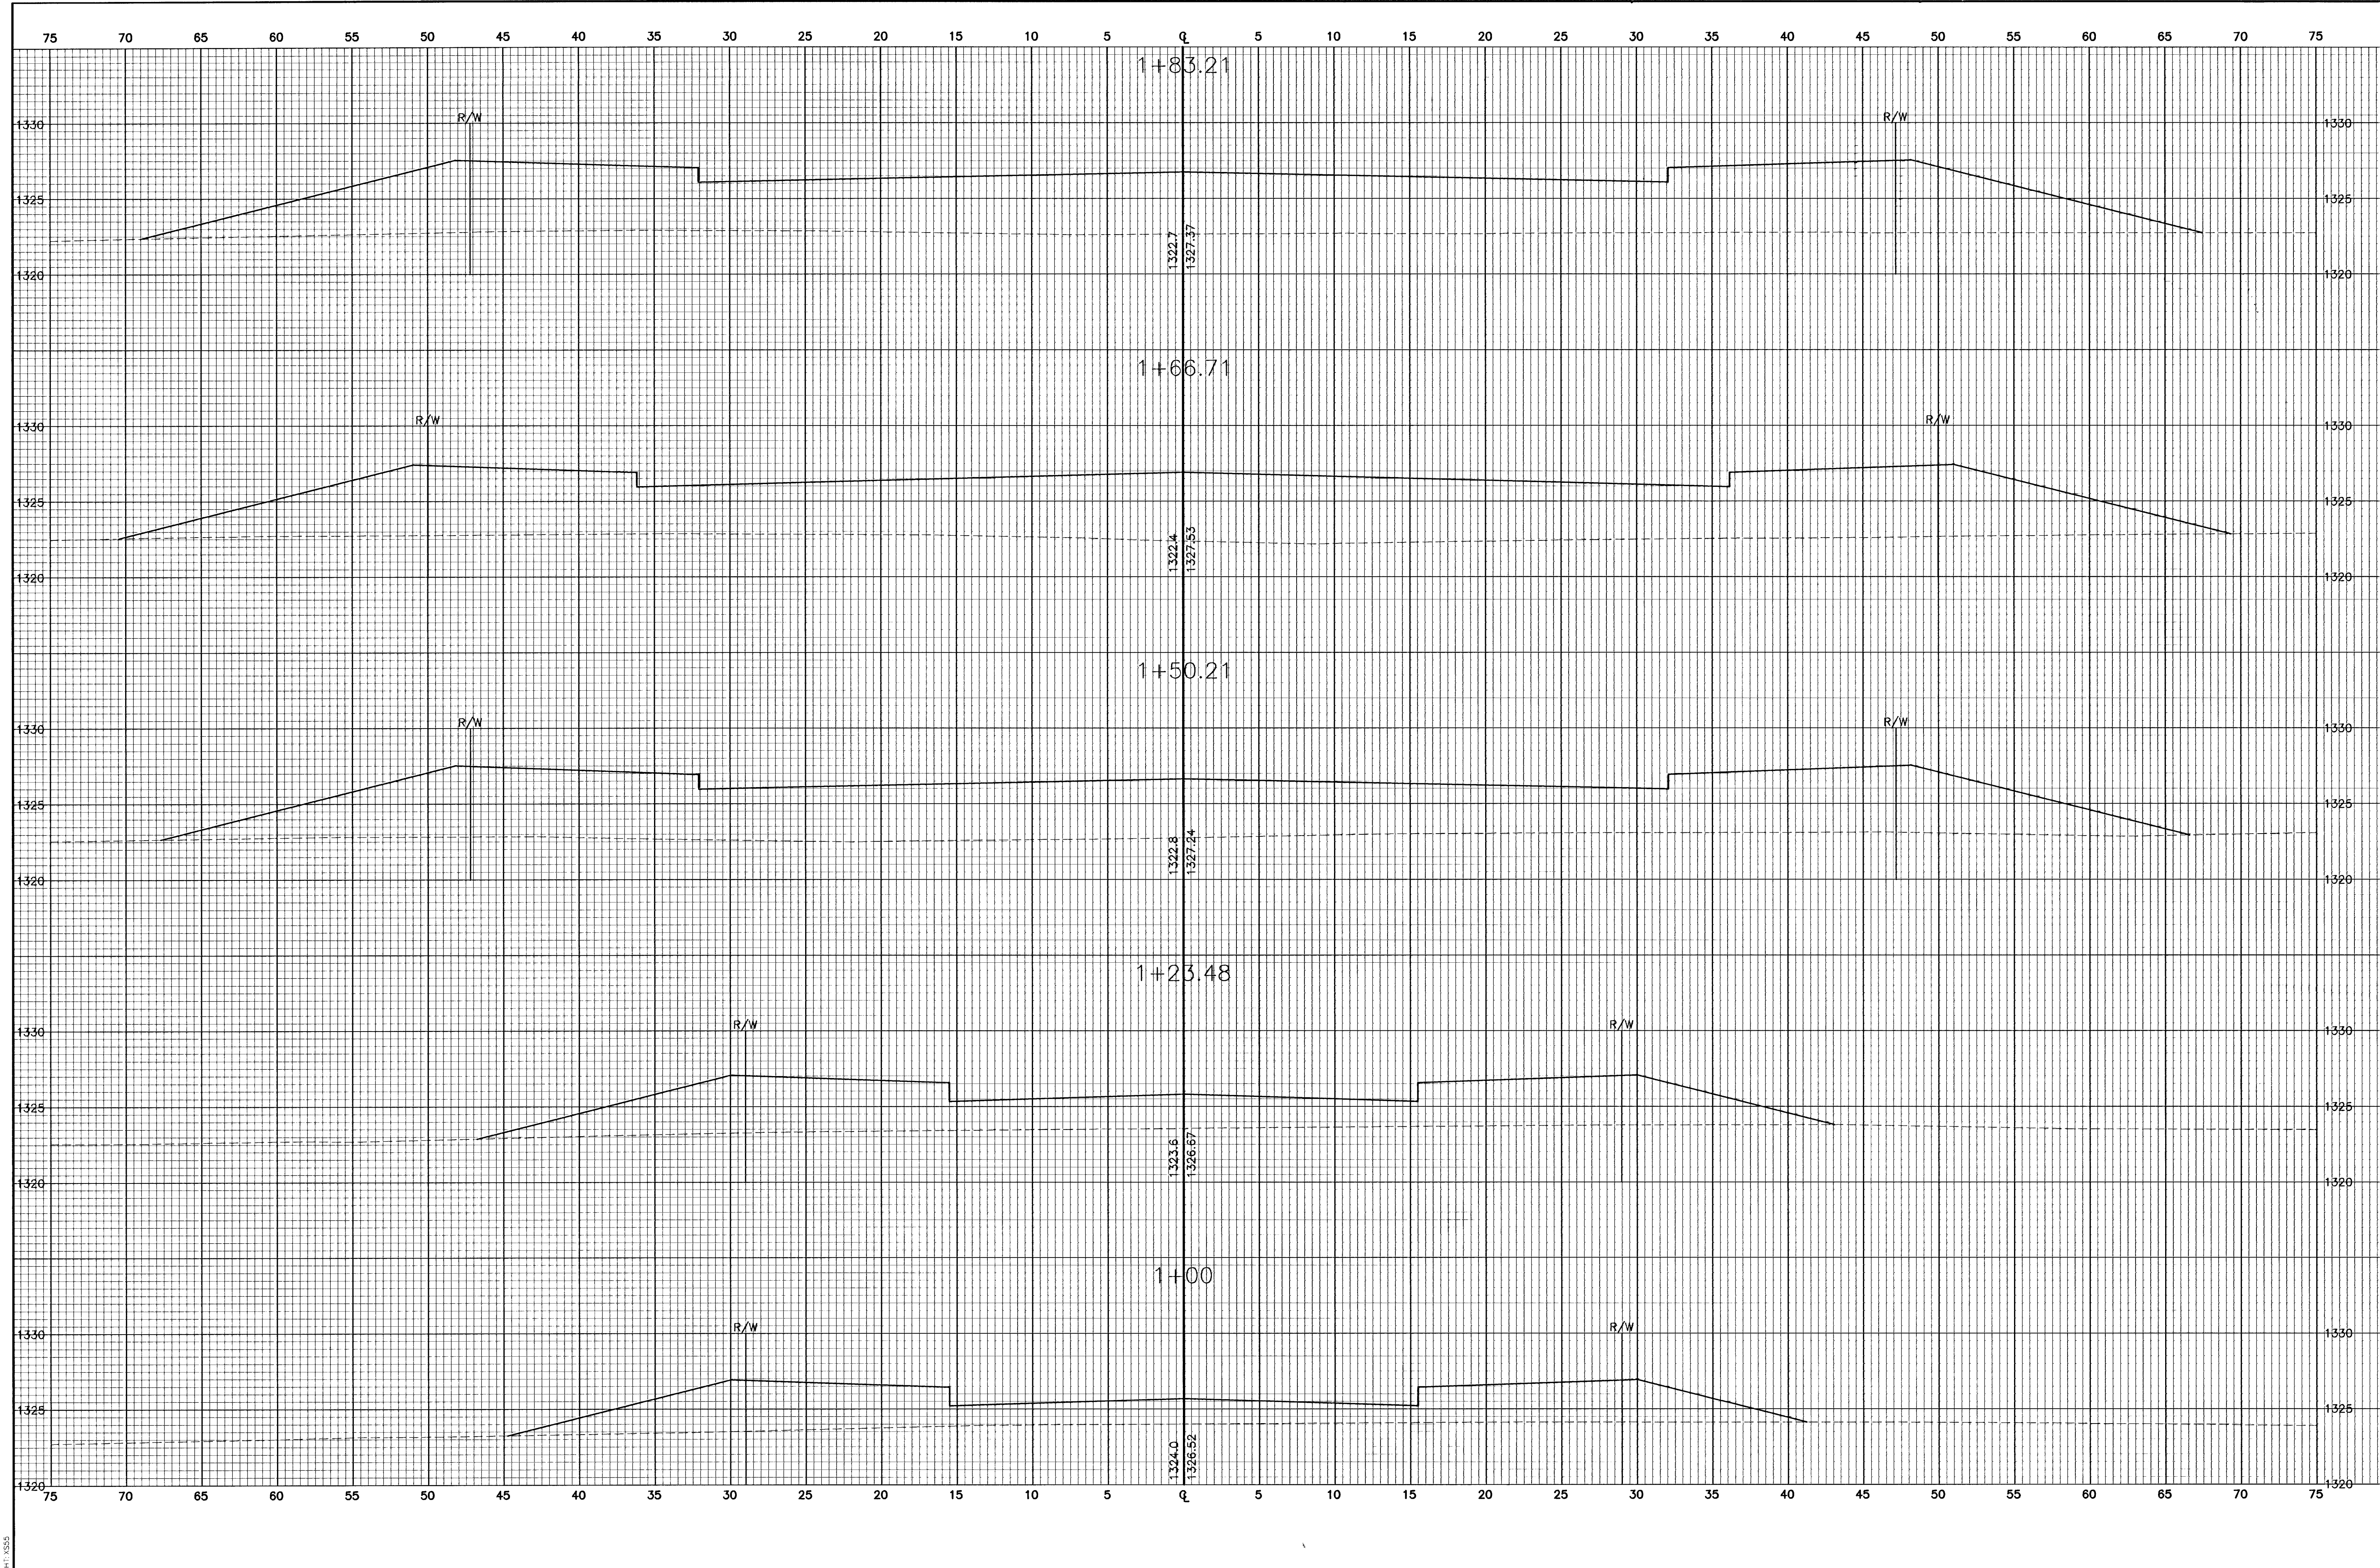


6:\APPS\DATA\694\sections.dwg Fri Mar 15 09:55:06 2002 Bernard Kulja - POE & ASSOCIATES OF KANSAS INC.

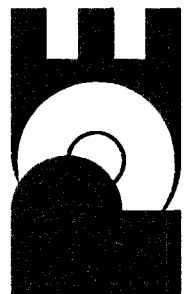

EQUESTRIAN ESTATES - PHASE 1	
CROSS SECTIONS	
BUCKSKIN COURT	
CITY OF WICHITA, KANSAS	
MICHAEL E. LINDEBAK, P.E. - CITY ENGINEER	
C.O.W. Proj.# 472-83424 O.C.A.# 765705	
POE & ASSOCIATES OF KANSAS, INC.	
CONSULTING ENGINEERS	
5940 E Central, Suite 200 • Wichita, KS 67208-4242	
Phone 316/685-4114 • FAX 316/685-4444	
	
FINAL	
Designed By: J. Libert / J. Dickman	Drawn By: J. Dickman
Poe Job No.: T694A	Date: March 2002
Sheet	
84 of 112	