


G:\APPS\DOCA\68A\sections.dwg Fri Mar 15 09:55:40 2002 Bernard Kulla - POE & ASSOCIATES OF KANSAS INC.

SHT 657

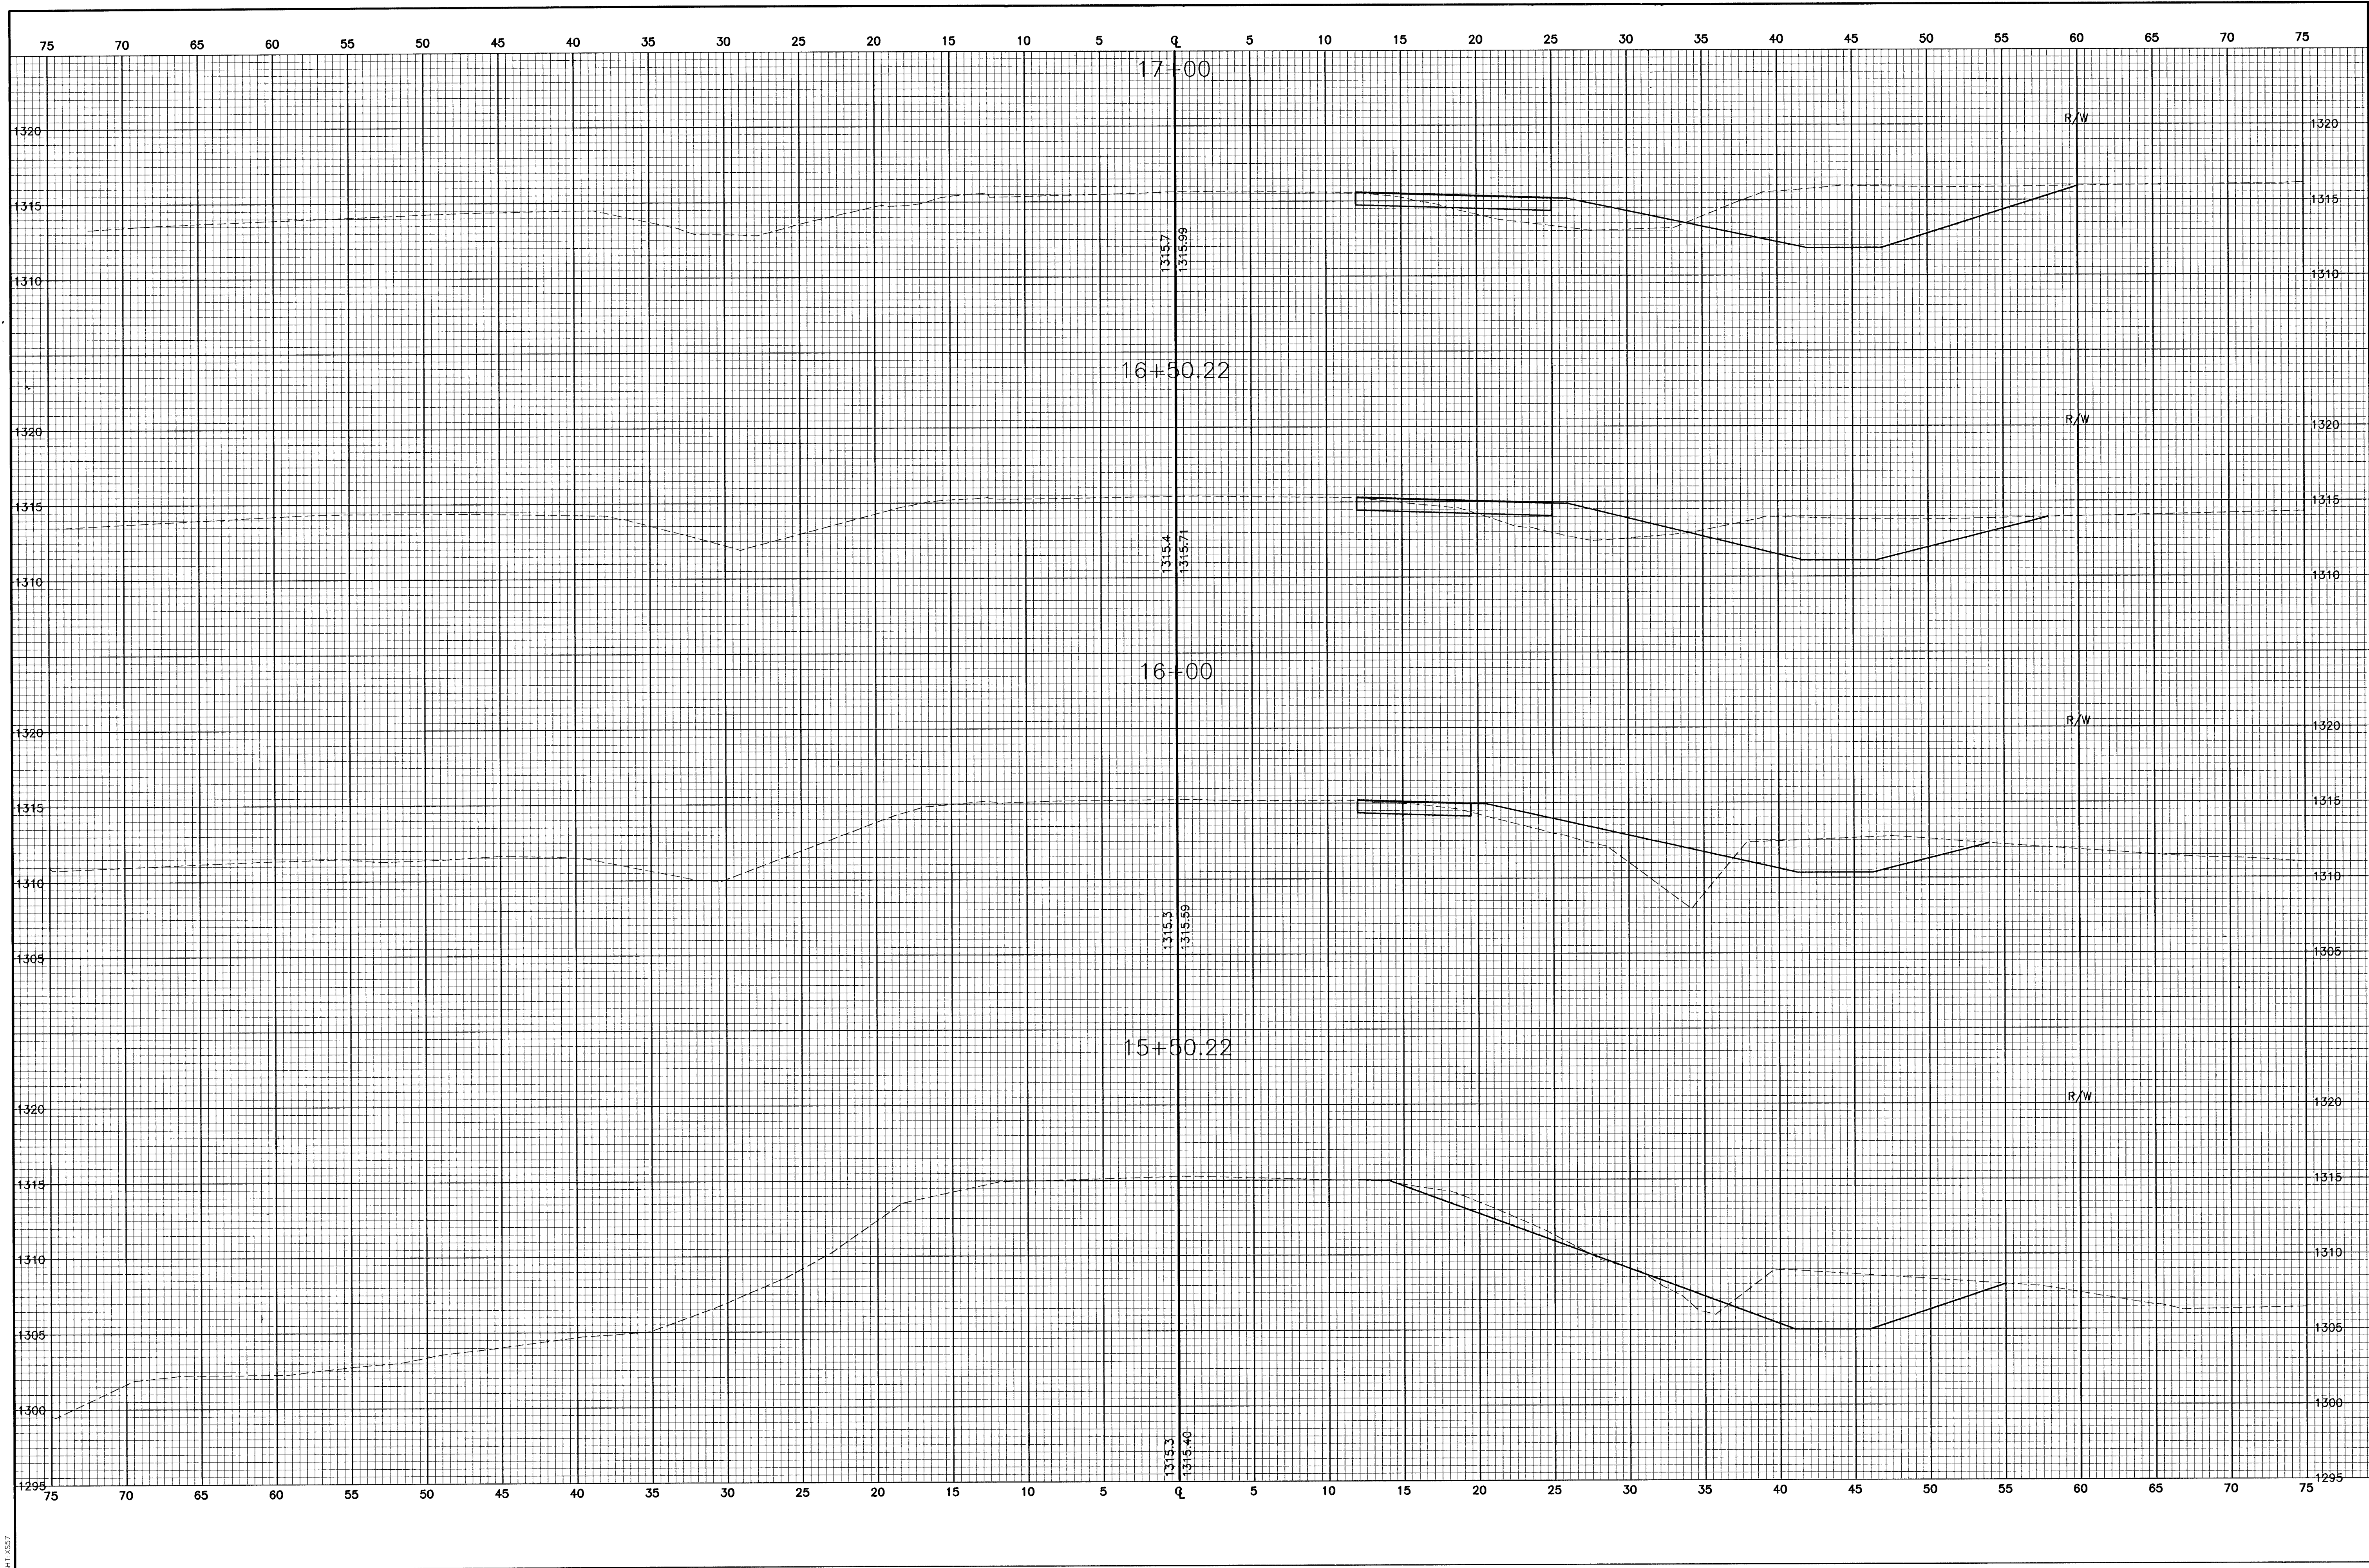

EQUESTRIAN ESTATES - PHASE 1		Revision	
CROSS SECTIONS		By	
DECEL LANE		Date	
CITY OF WICHITA, KANSAS		No.	
MICHAEL E. UNDEBAK, P.E. - CITY ENGINEER		△	
C.O.W. Proj.# 472-83424 O.C.A.# 765705		△	
POE & ASSOCIATES OF KANSAS INC.		△	
CONSULTING ENGINEERS		△	
5940 E Central, Suite 200 ■ Wichita, KS 67208-4242		△	
Phone 316/685-4114 ■ FAX 316/685-4444		△	
POE		Date	
Designed By: J. Ubert / J. Dickman		March 2002	
Drawn By: J. Dickman		Sheet	
Poe Job No.: 1694A		86 of 112	
FINAL			