


G:\APR\UCA\1\094\Sections.dwg Thu Mar 21 15:09:54 2002 Bernard Kulla - POE & ASSOCIATES OF KANSAS INC.

947-1328

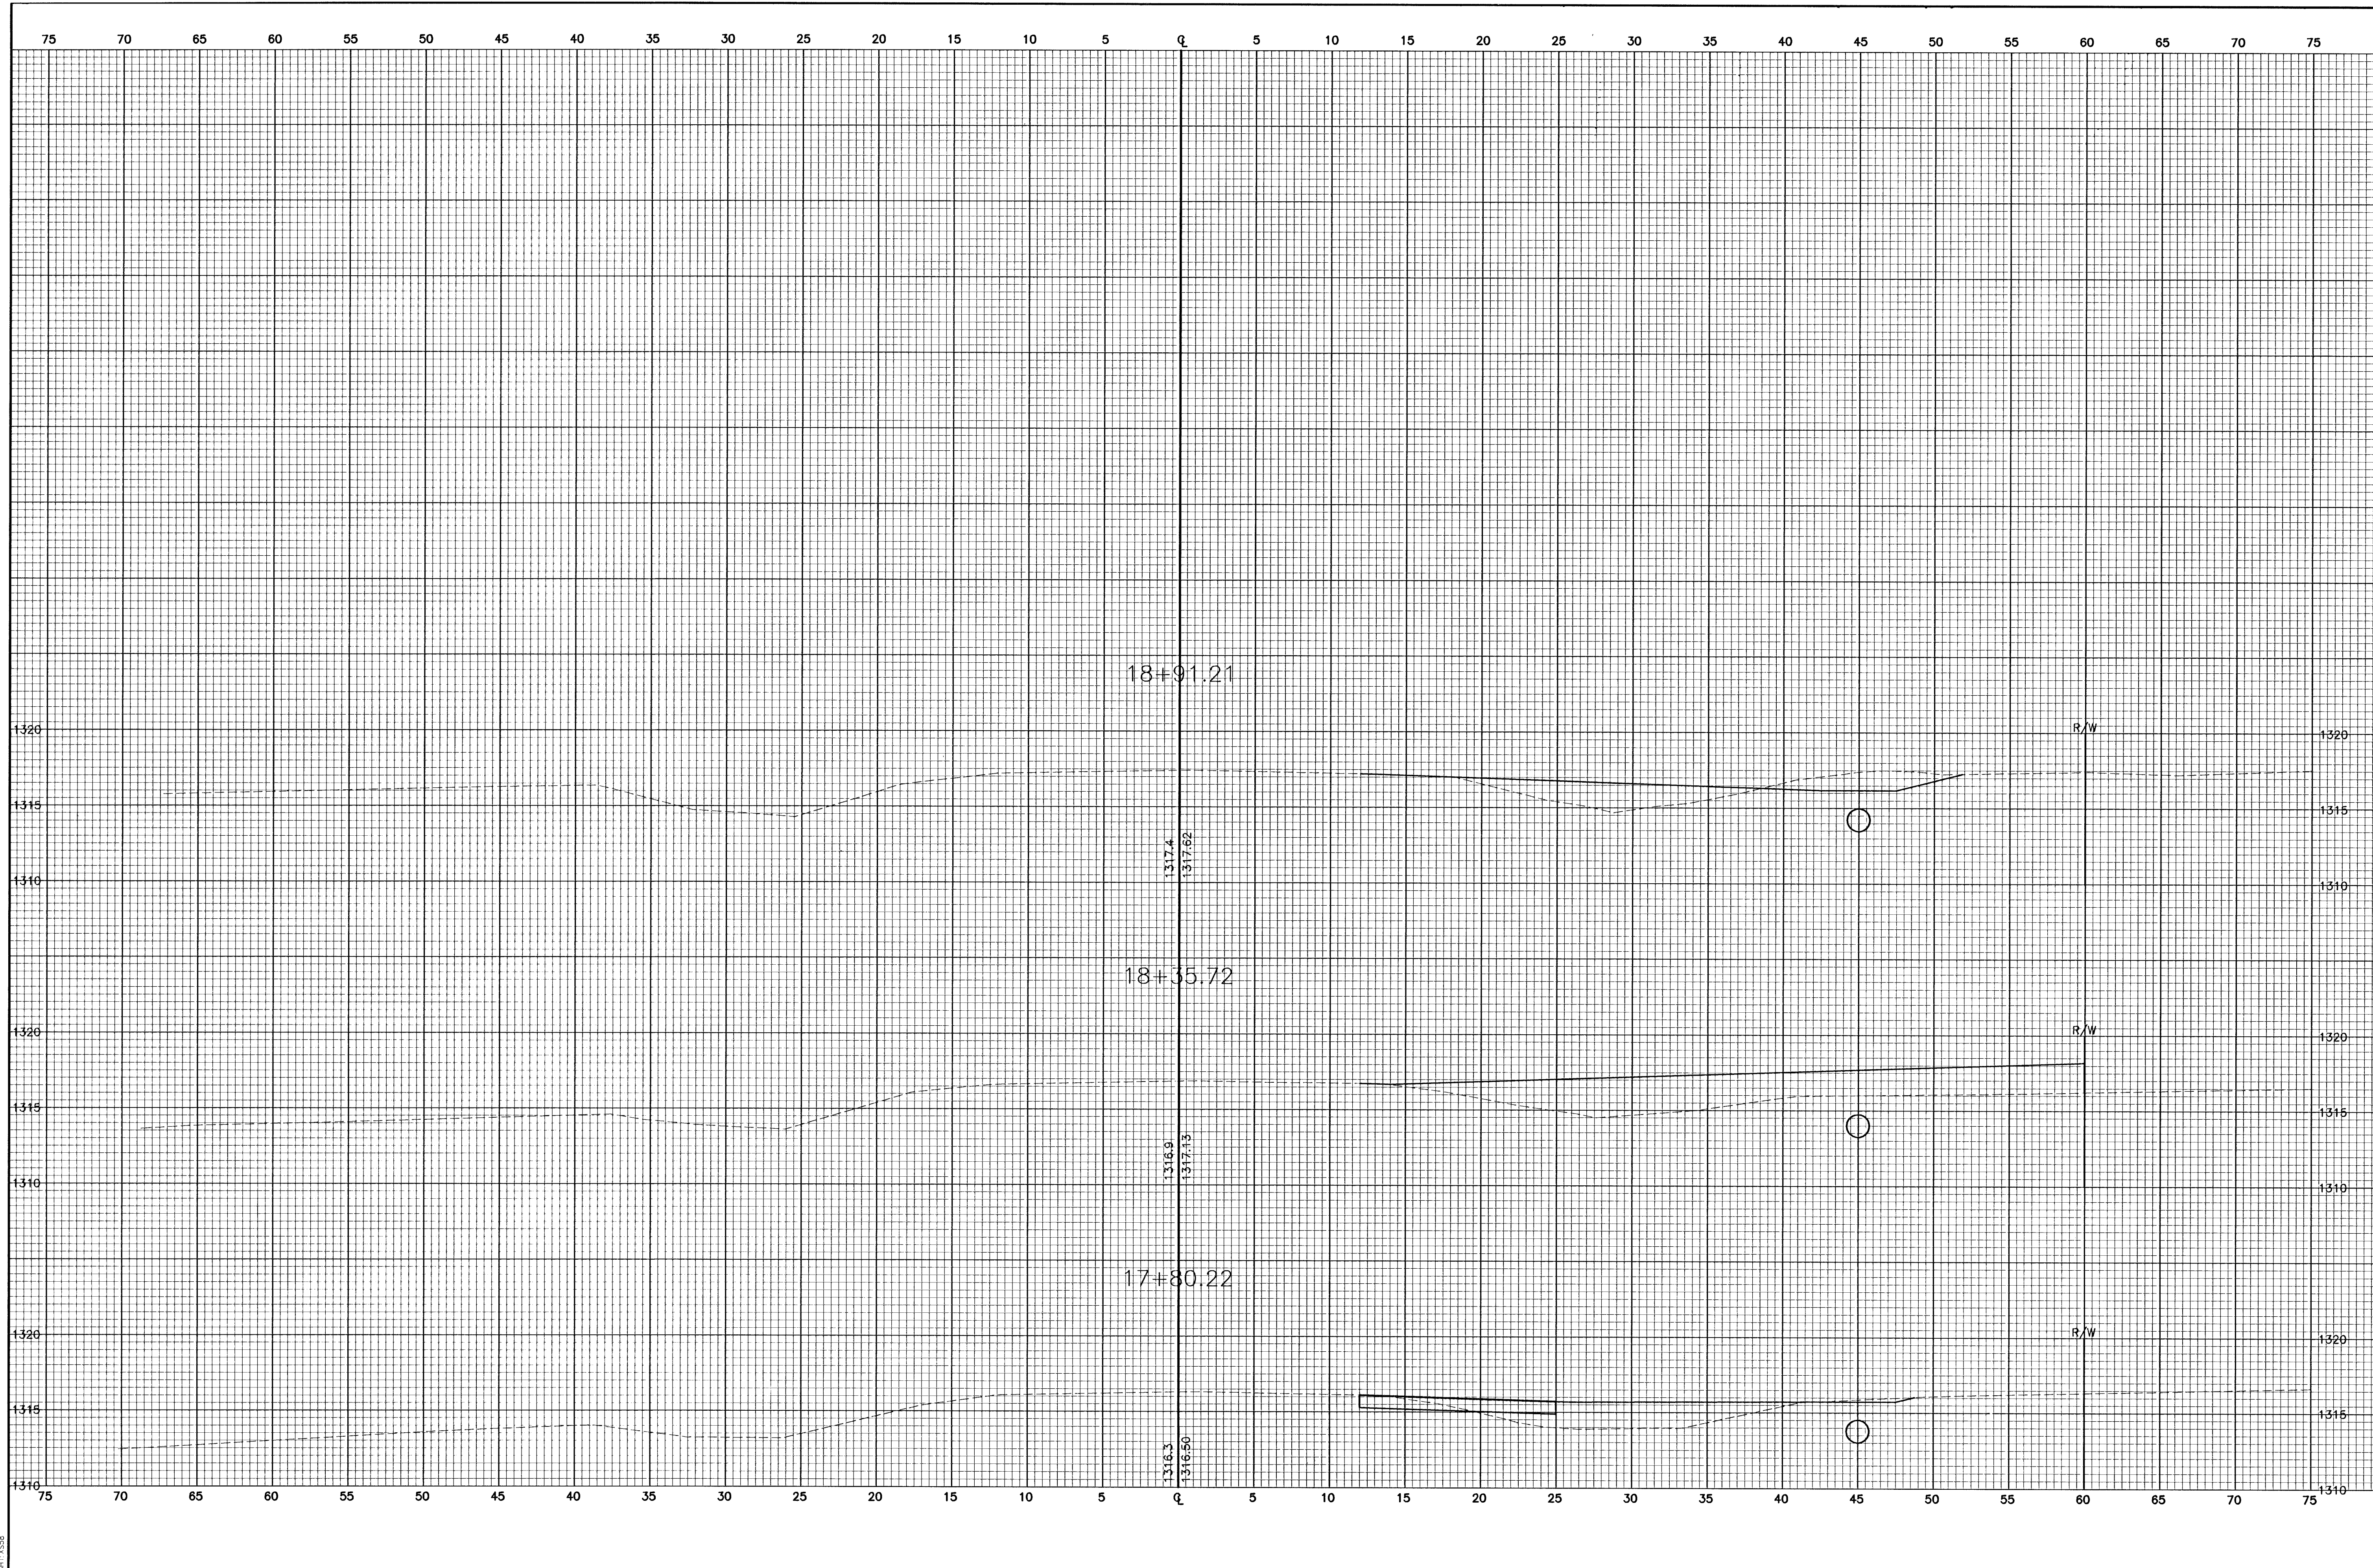

No.	Date	By	Approved	Revision
1				
2				
3				
4				

EQUESTRIAN ESTATES - PHASE 1
CROSS SECTIONS
DECEL LANE

CITY OF WICHITA, KANSAS
MICHAEL E. LINGBAK, P.E. - CITY ENGINEER
C.O.W. Proj. # 472-83424 O.C.A. # 765705

POE & ASSOCIATES OF KANSAS, INC.
CONSULTING ENGINEERS
5940 E. Central, Suite 200 ■ Wichita, KS 67208-4242
Phone 316/685-4114 ■ FAX 316/685-4444



FINAL

Designed By: J. Ubert / J. Dickman
Drawn By: J. Dickman
Poe Job No.: 1694A
Date: March 2002

Sheet
87 of 112