


PI

150 140 130 120 110 100 90 80 70 60 50 40 30 20 10 0 10 20 30 40 50 60 70 80 90 100

PROJECT NO.	SHEET NO.	TOTAL SHEETS
472-83375	35	58

DATE	BY
REFERENCES NOTED	REFERENCES CHECKED

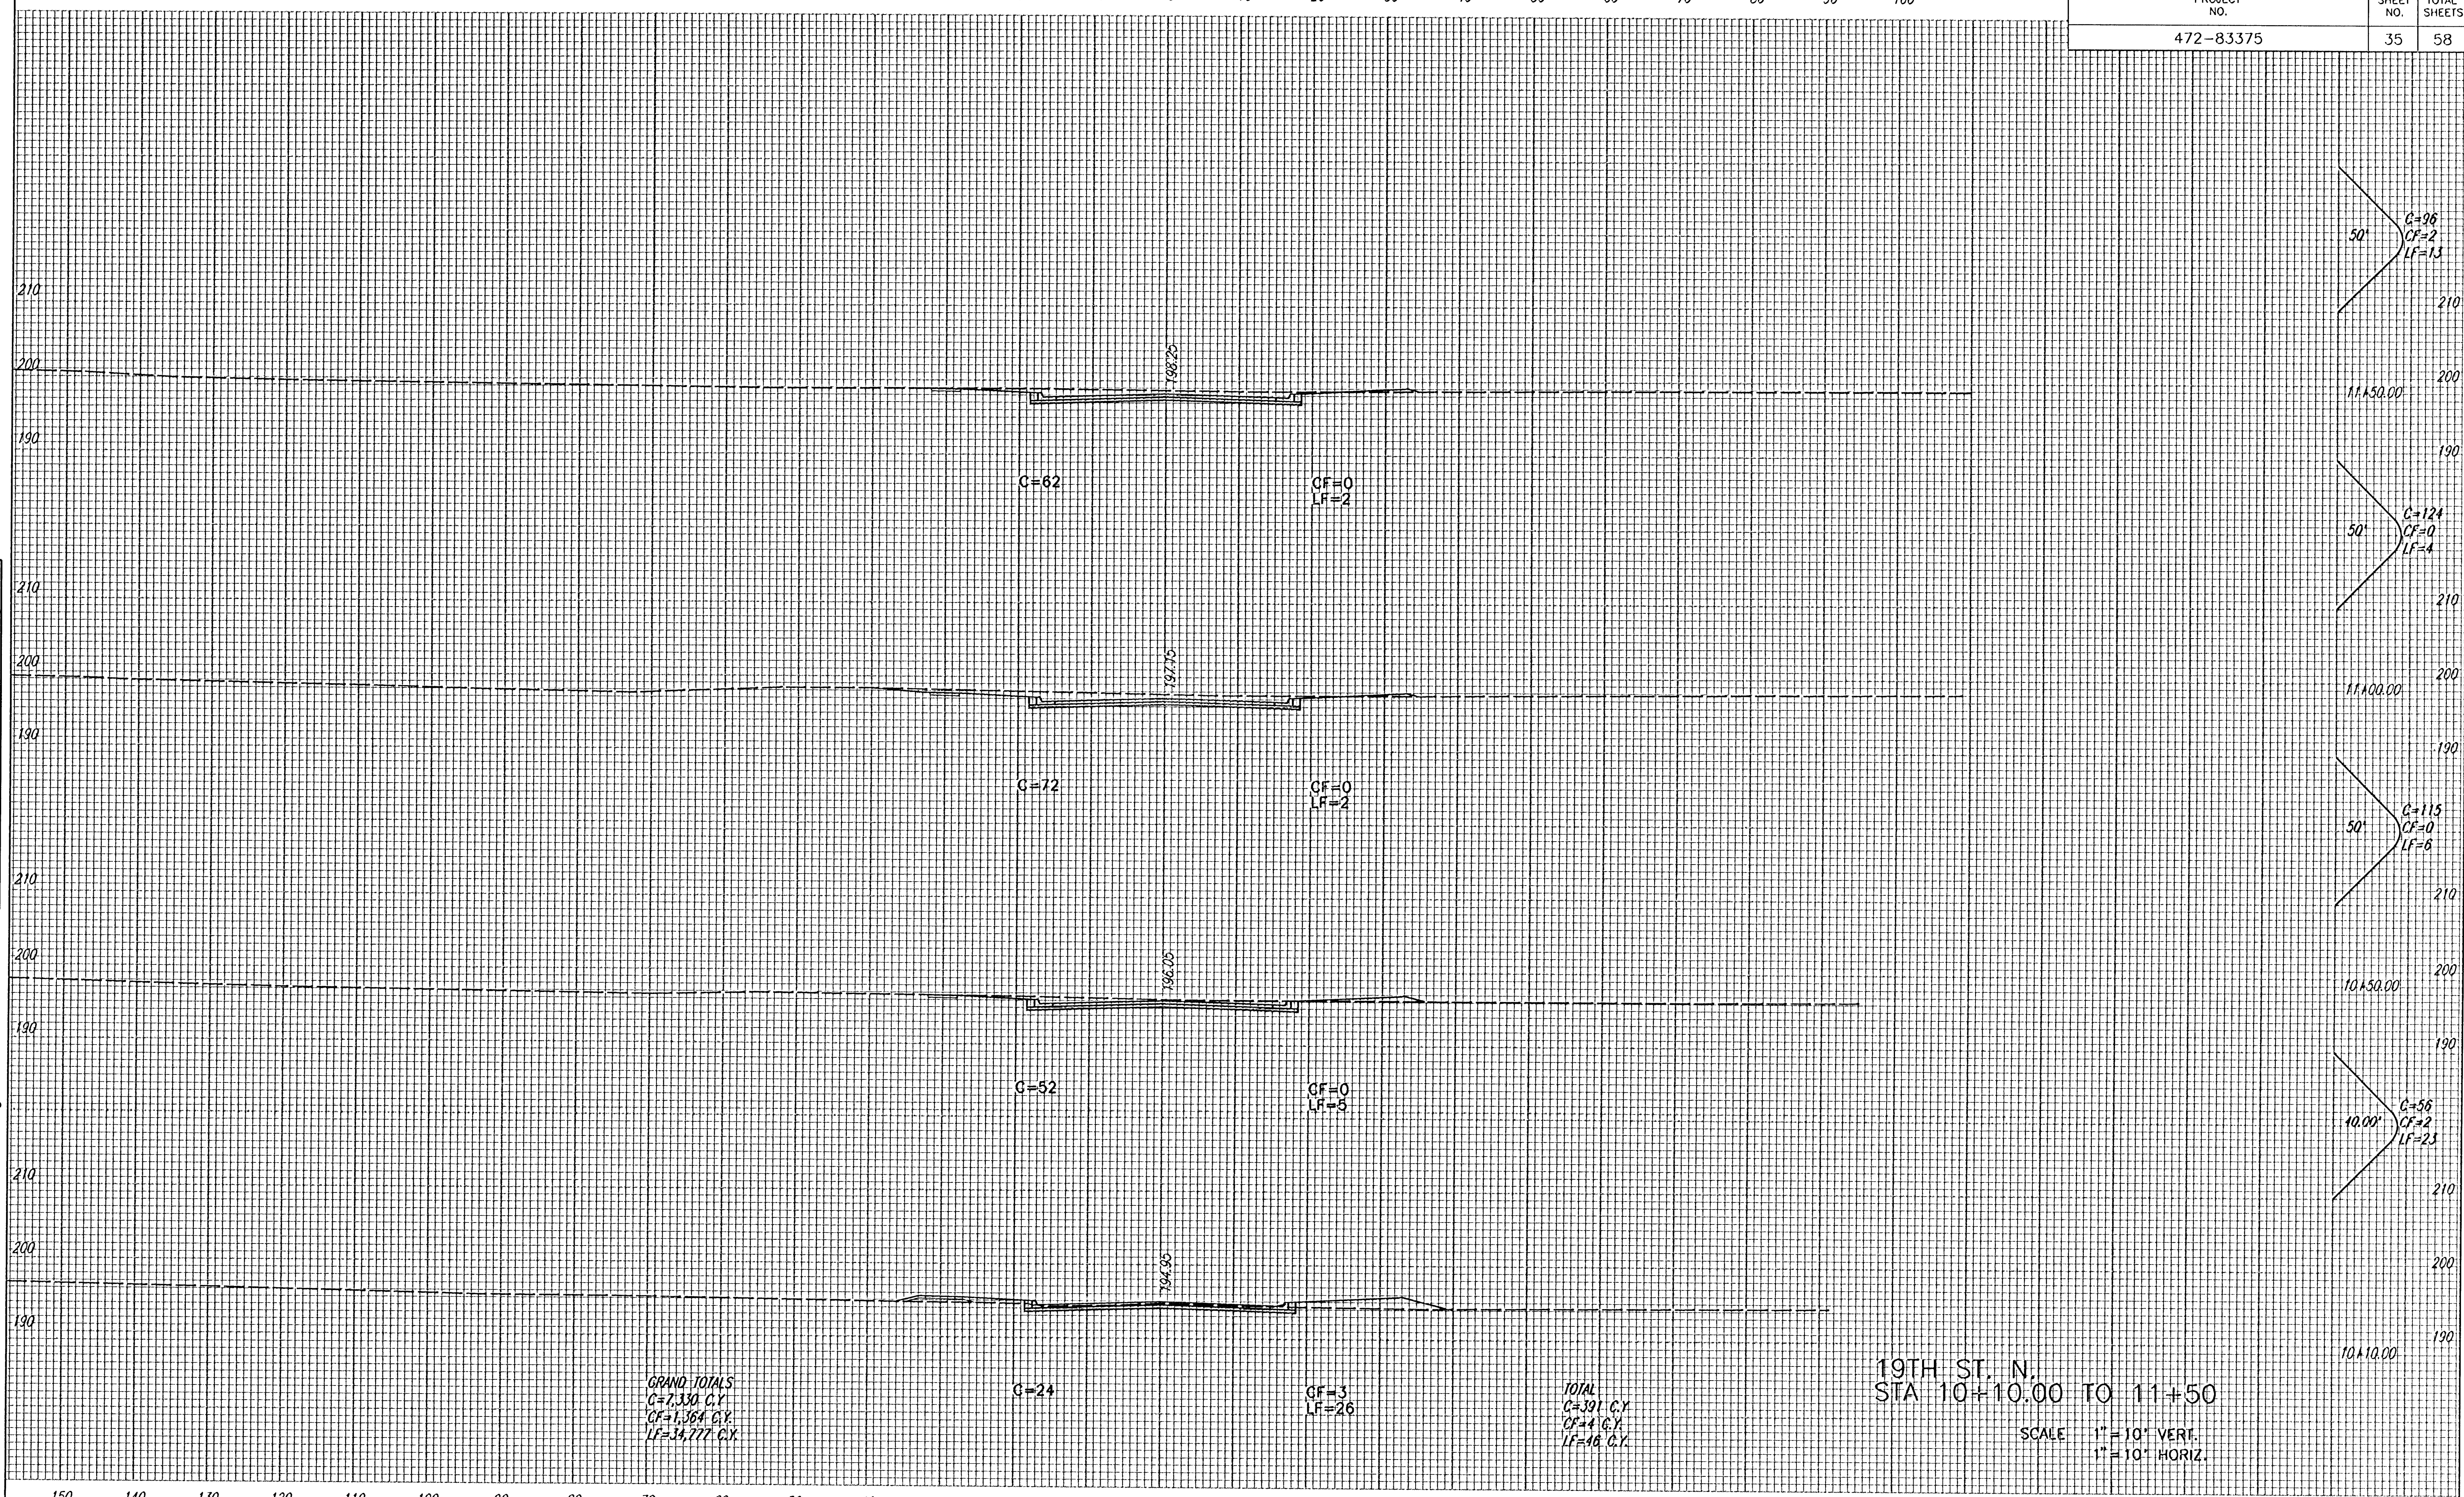

GRAND TOTALS  
 C=7,330 C.Y.  
 CF=1,364 C.Y.  
 LF=34,777 C.Y.

G=24

CF=3  
LF=26

TOTAL  
 C=391 C.Y.  
 CF=4 C.Y.  
 LF=46 C.Y.

19TH ST. N.  
 STA 10+10.00 TO 11+50

SCALE 1" = 10' VERT.  
 1" = 10' HORIZ.

i: 2001/01158/sect.dgn  
 Date Plotted: Aug. 29, 2001  
 Deliver to: Brent Remsburg

150 140 130 120 110 100 90 80 70 60 50 40 30 20 10 0 10 20 30 40 50 60 70 80 90 100