



1

REFERENCES NOTED	BY	DATE
REFERENCES CHECKED		

i: 2001/01158/xsect.dgn
Date Plotted: Aug. 29, 2001
Deliver to: Brent Remsburg

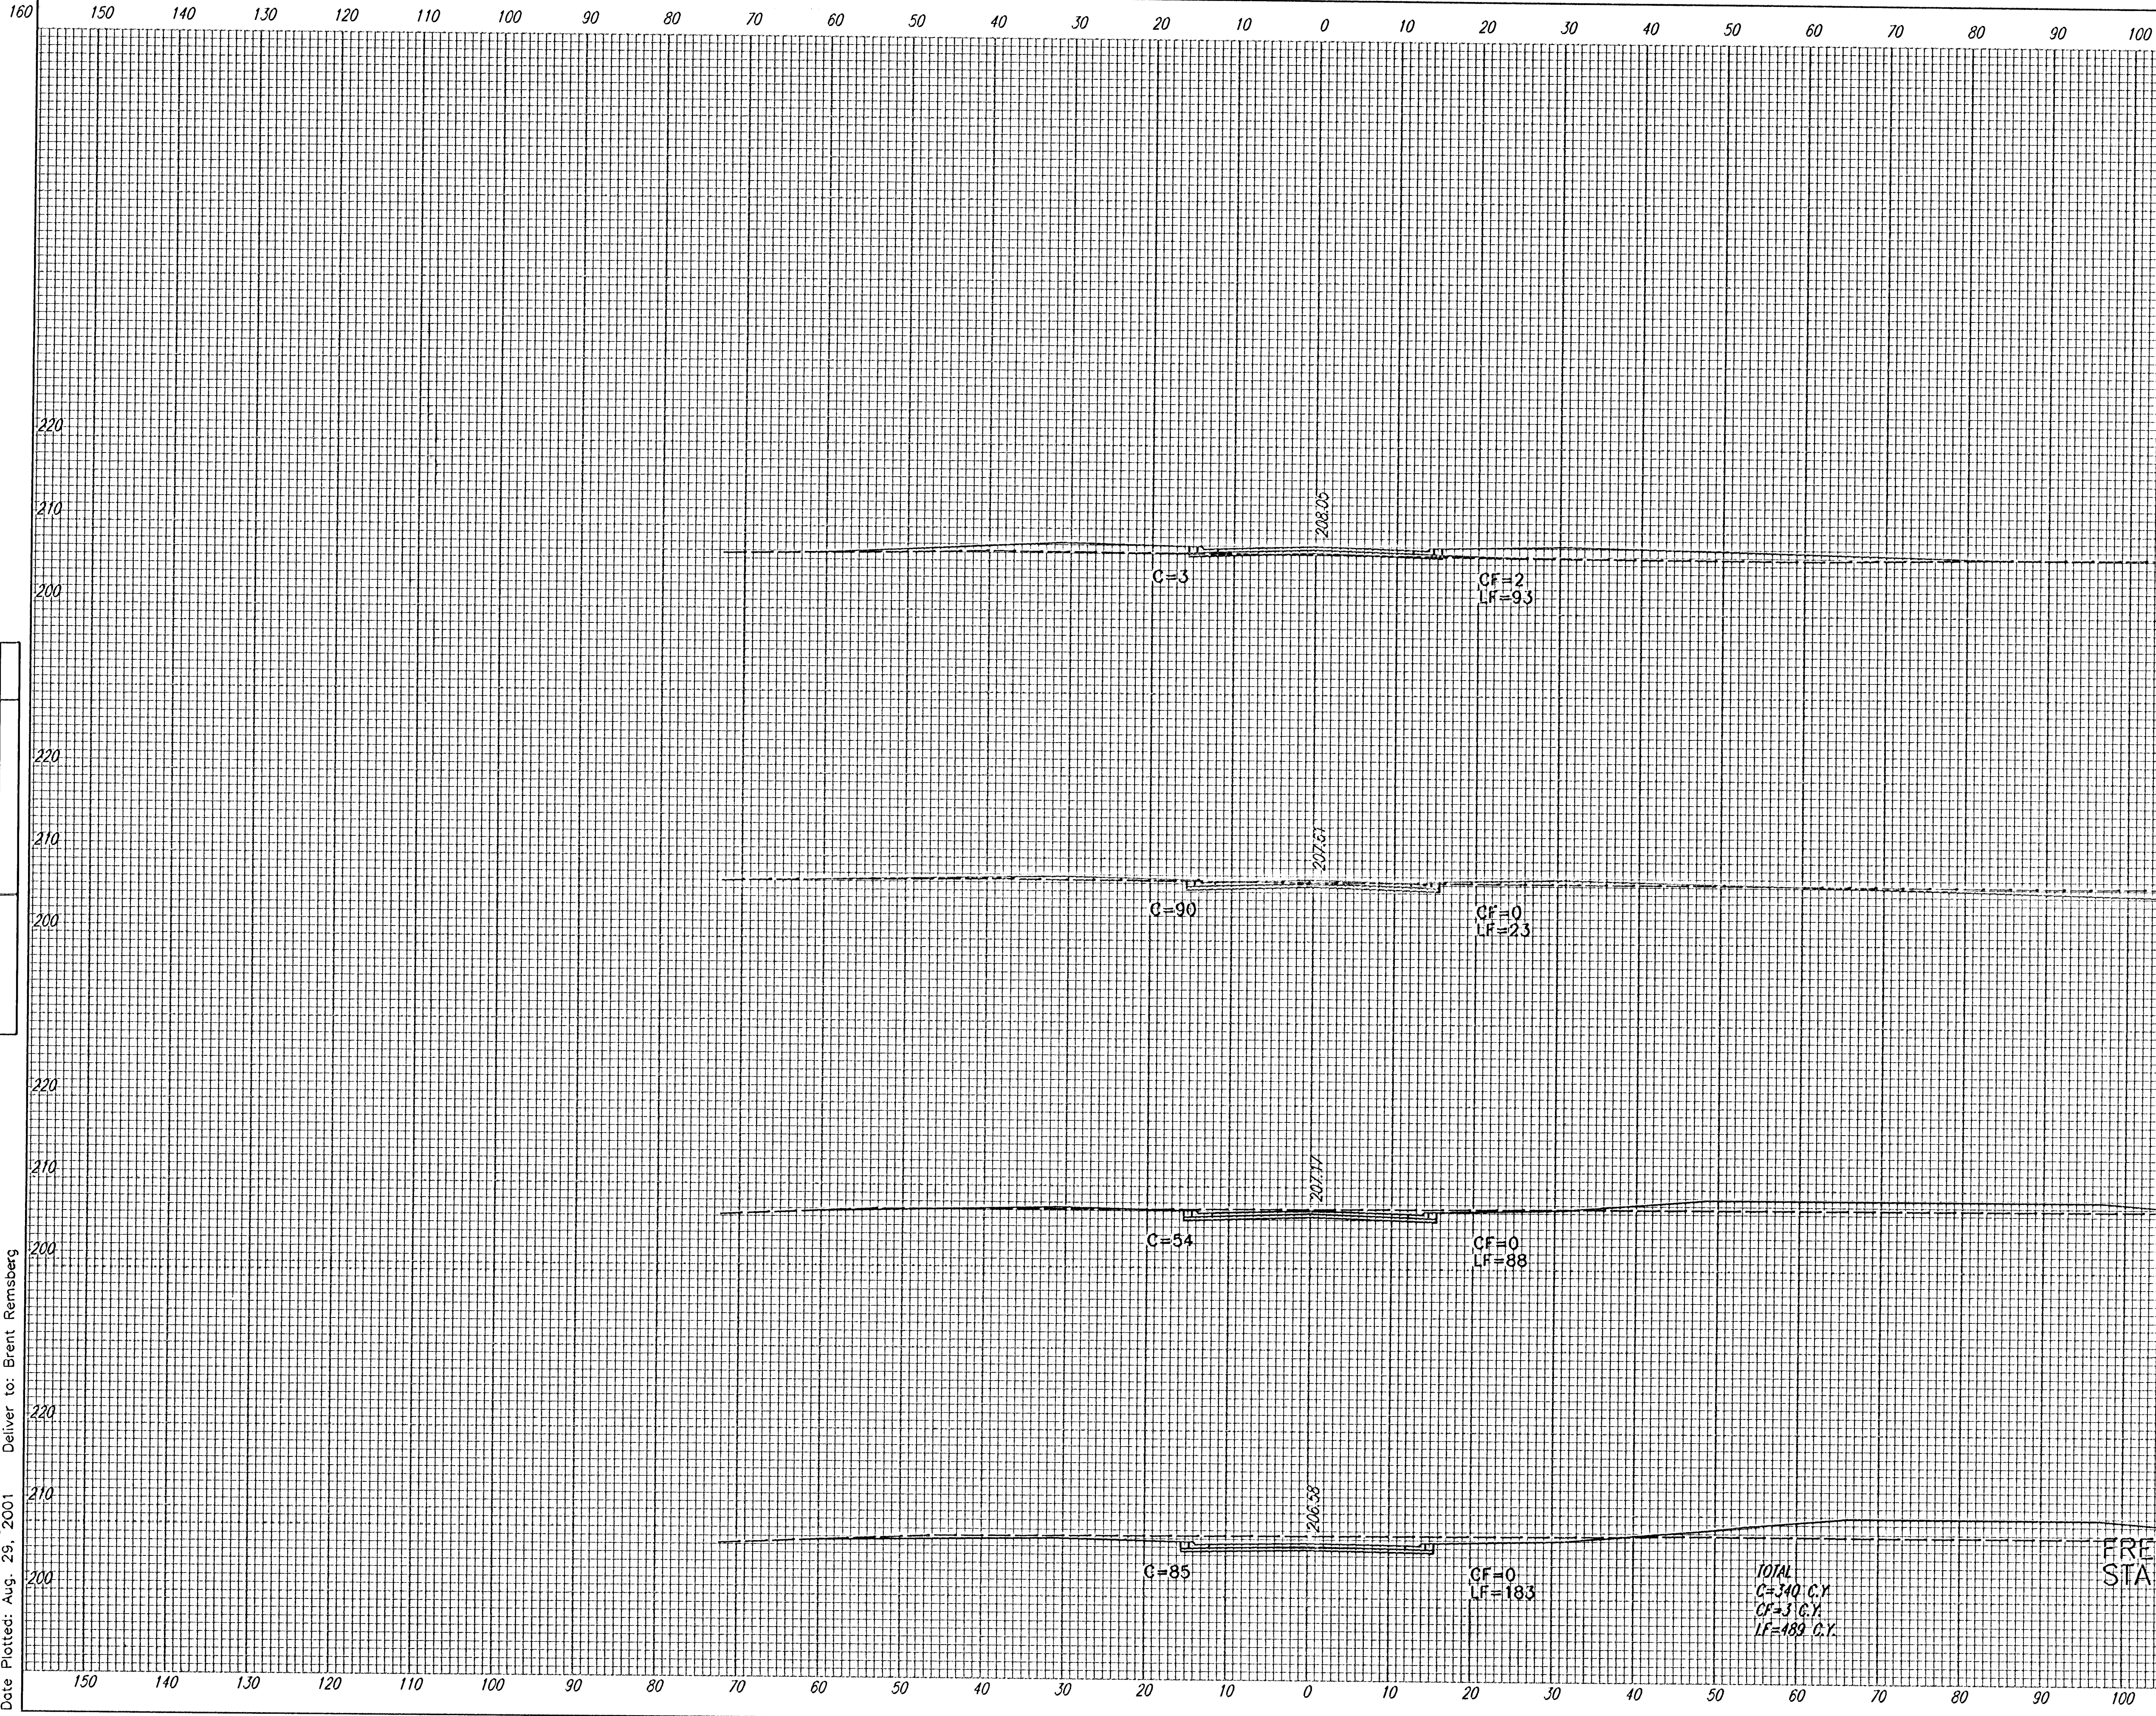

PROJECT NO.	SHEET NO.	TOTAL SHEETS
472-83375	44	58

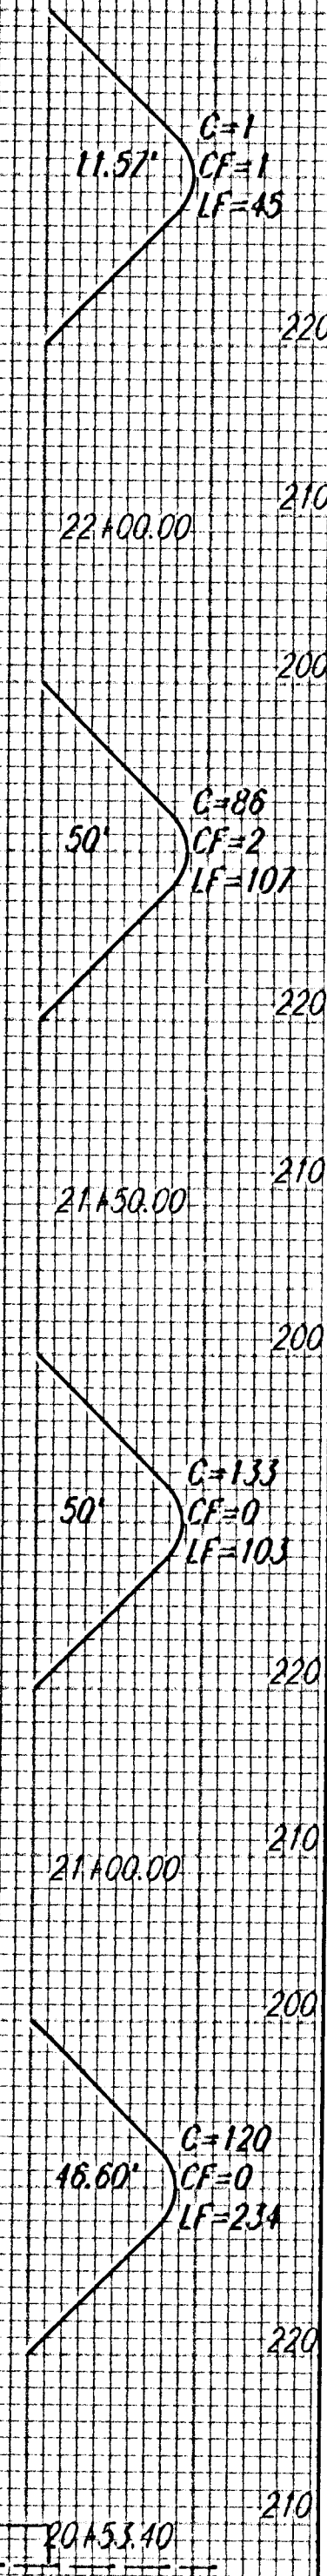

TOTAL
C=340 C.Y.
CF=3 C.Y.
LF=489 C.Y.

FREDERIC
STA 20+53.40 TO 22+00

SCALE 1" = 10' VERT.
1" = 10' HORIZ.