

PI



150 140 130 120 110 100 90 80 70 60 50 40 30 20 10 0 10 20 30 40 50 60 70 80 90 100

PROJECT NO.	SHEET NO.	TOTAL SHEETS
472-83375	45	58

DATE	BY	REFERENCES NOTED	REFERENCES CHECKED

Deliver to: Brent Remsburg

i: 2001/01158/xsect.dgn
Date Plotted: Aug. 29, 2001

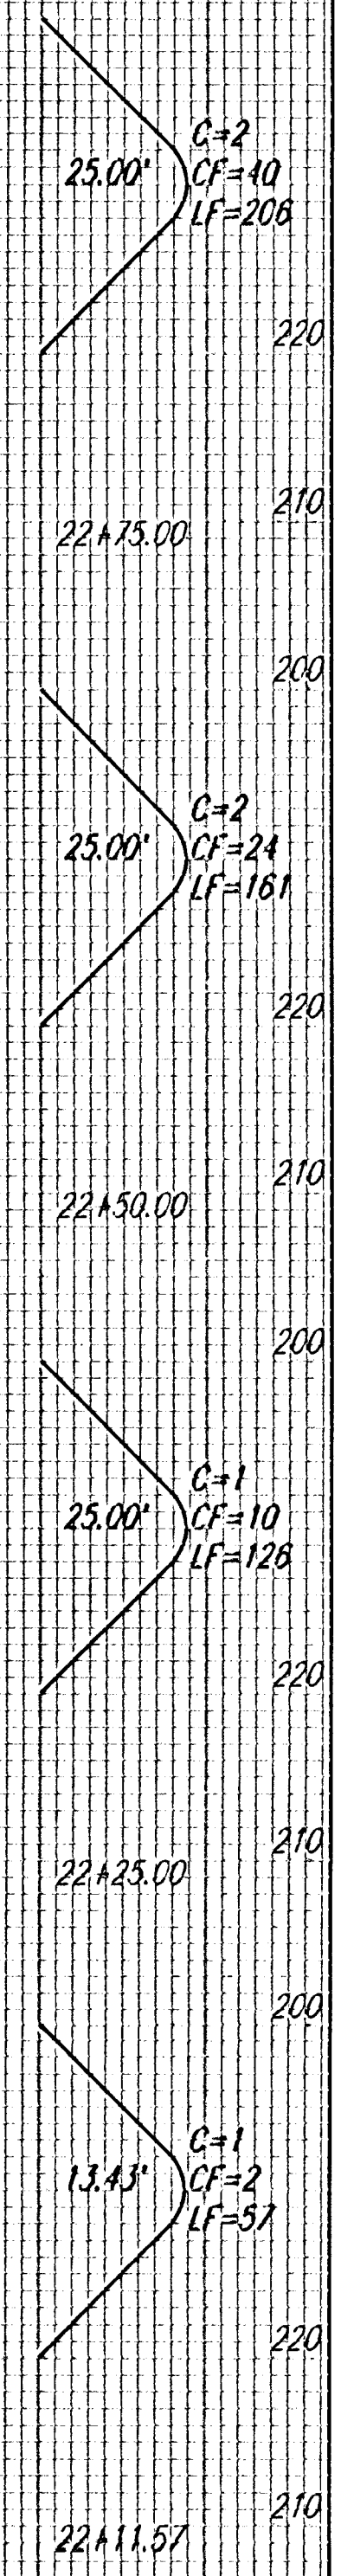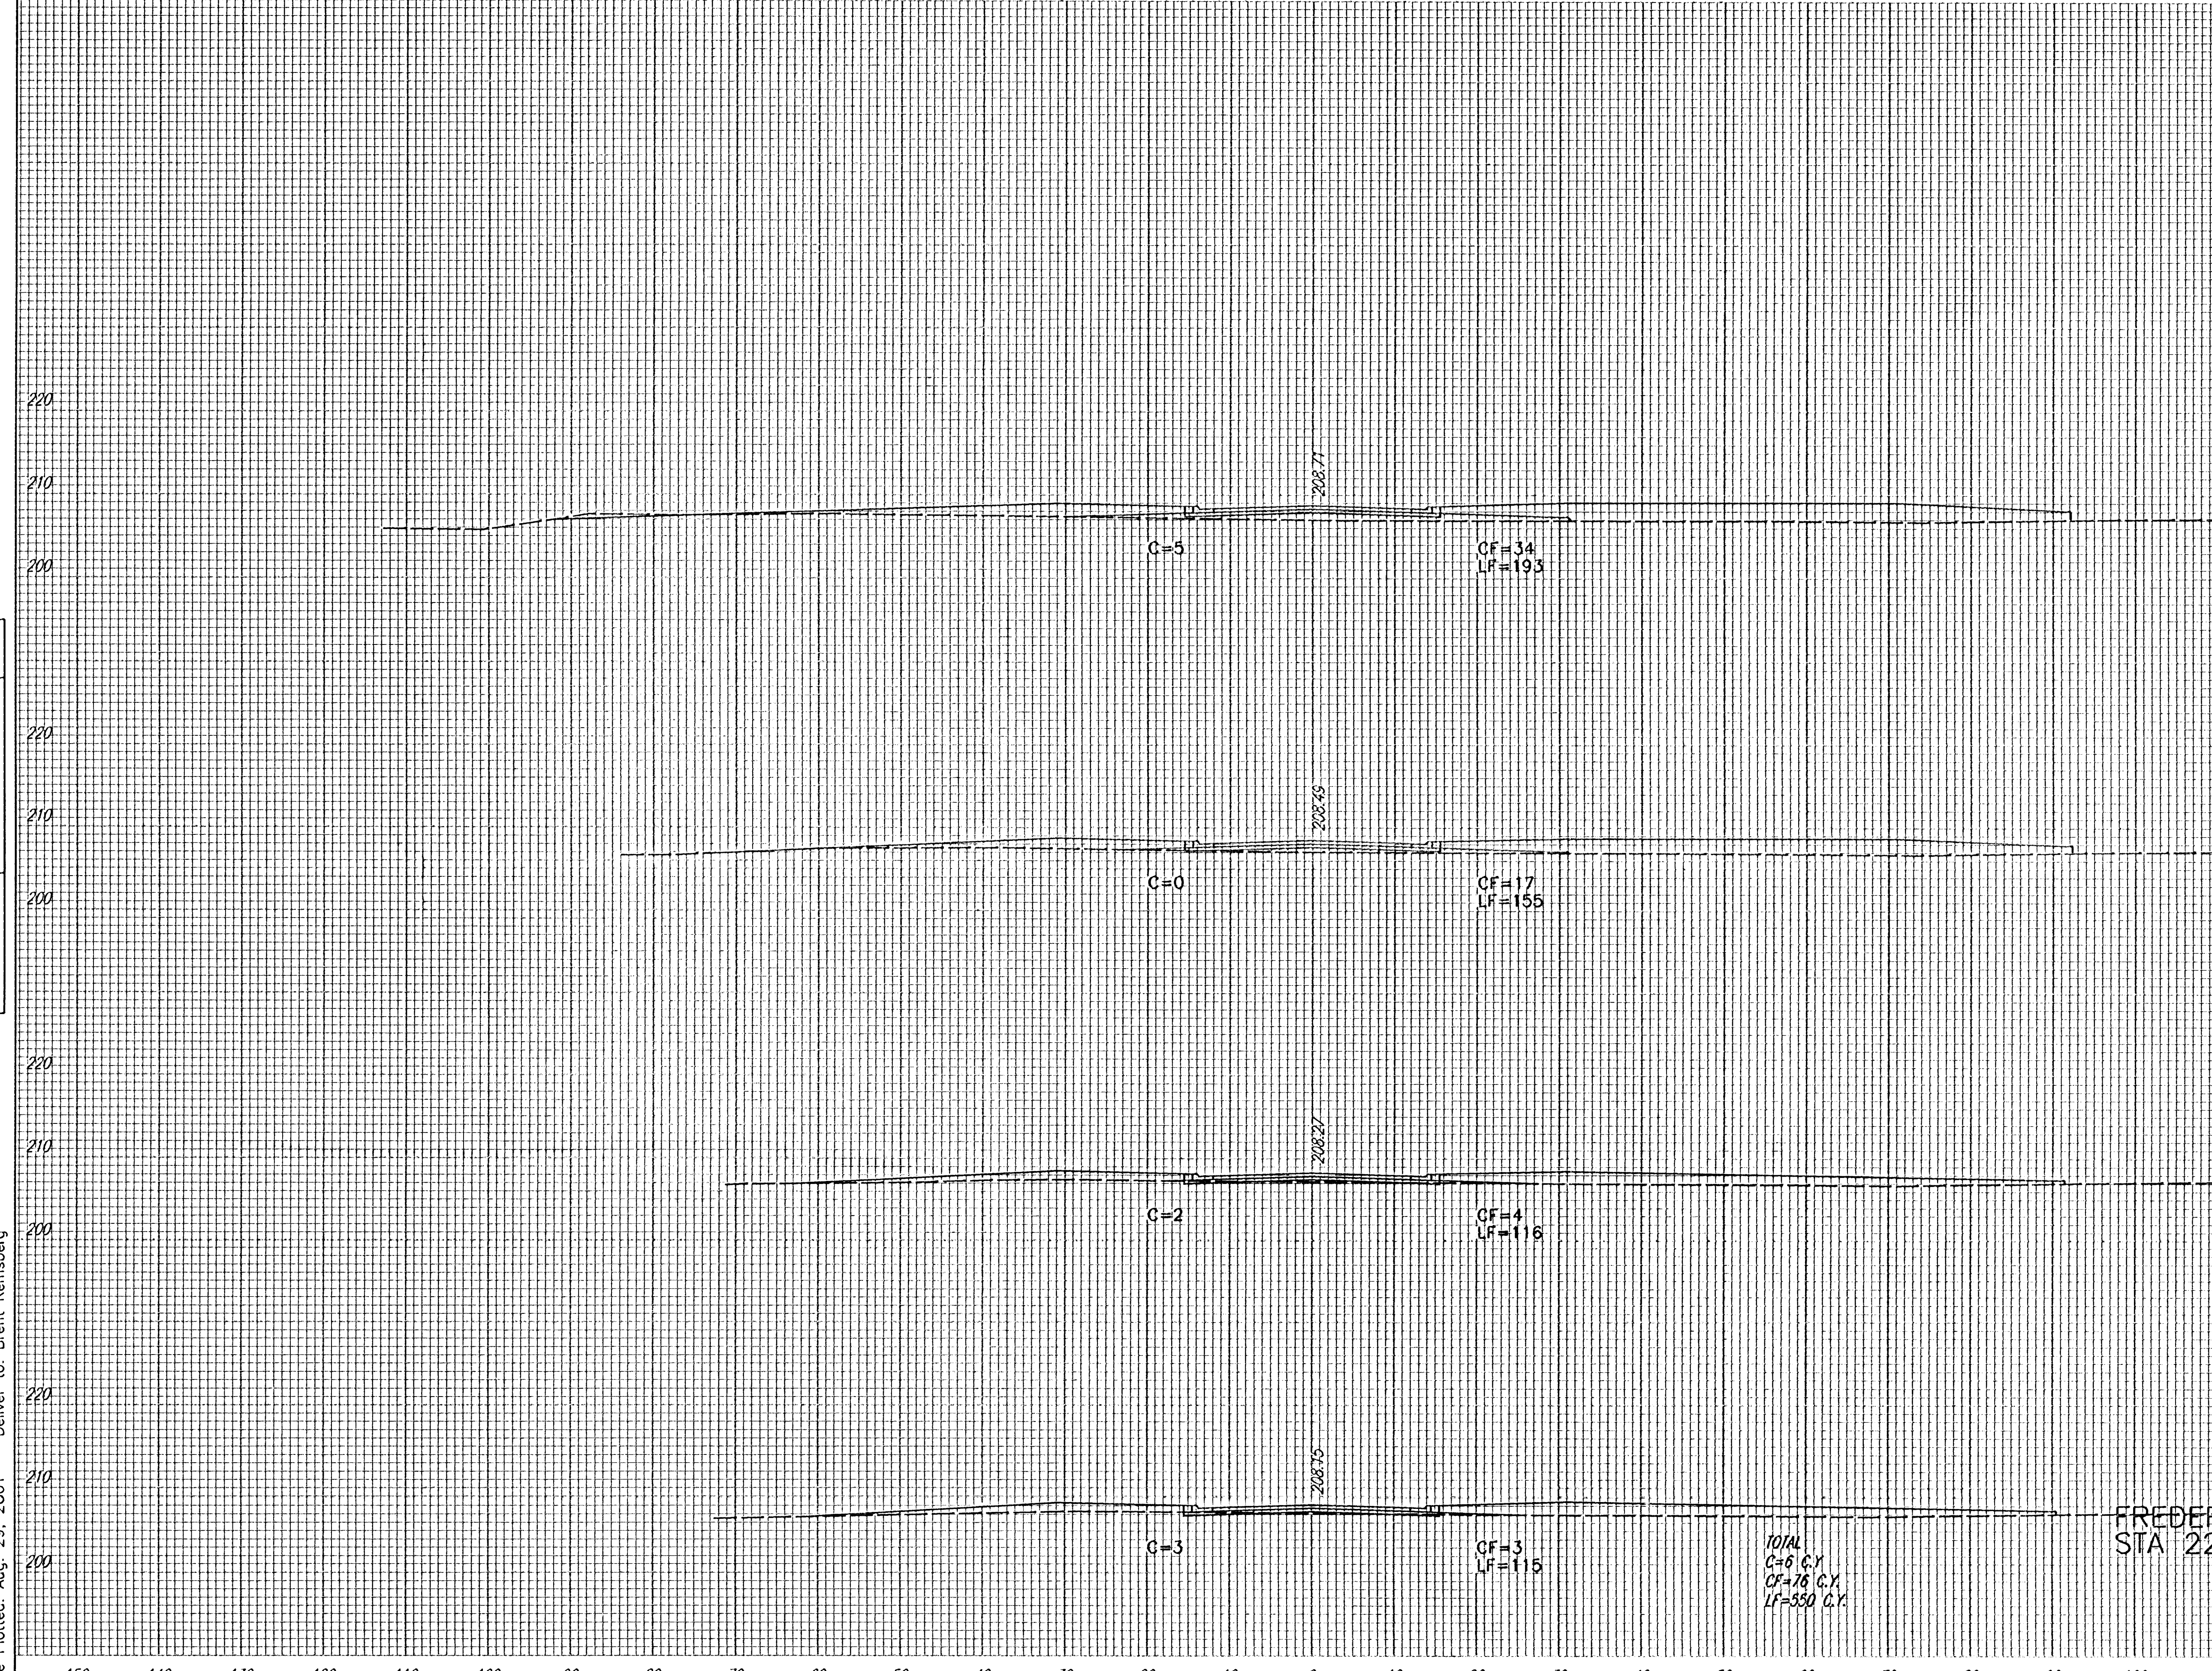

TOTAL
C=6 C.Y.
CF=78 C.Y.
LF=350 C.Y.

FREDERIC
STA 22+11.57 TO 22+75.00

SCALE 1" = 10' VERT.
1" = 10' HORIZ.