



PI

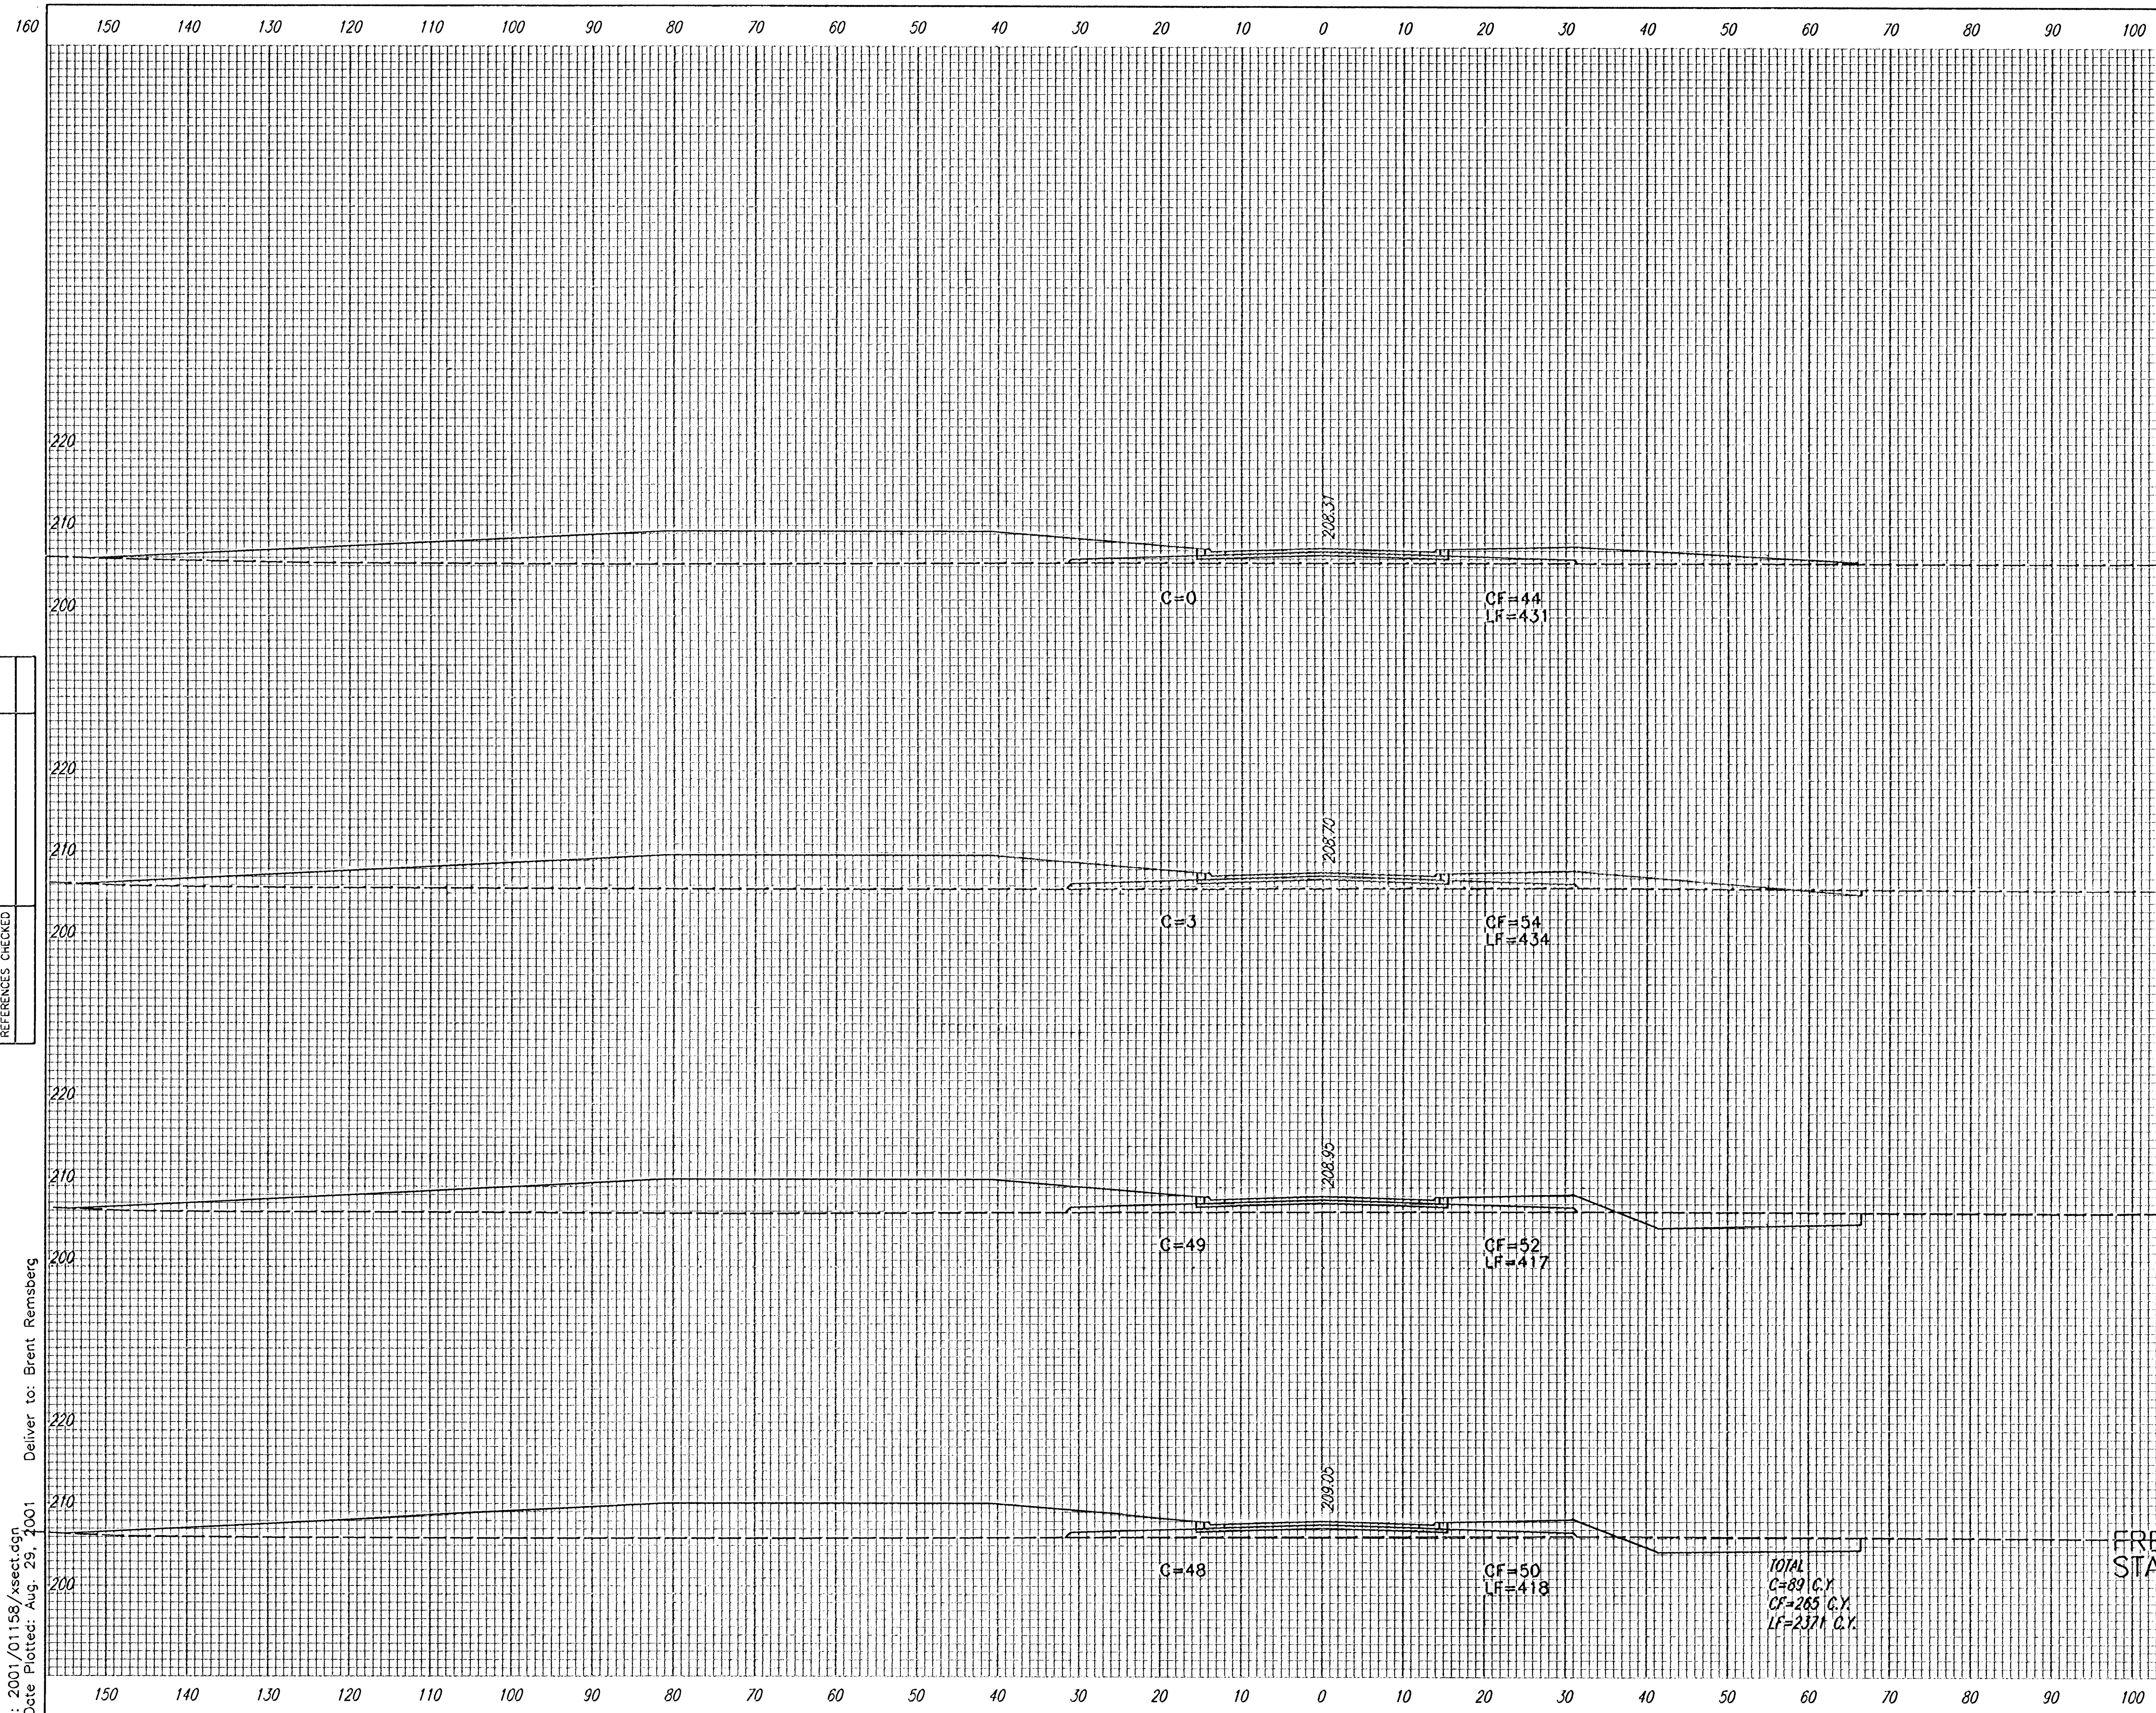

PROJECT NO.	SHEET NO.	TOTAL SHEETS
472-83375	48	58

REFERENCES NOTED	DATE
REFERENCES CHECKED	

i: 2001/01158/xsect.dgn
Date Plotted: Aug. 29, 2001
Deliver to: Brent Remsburg

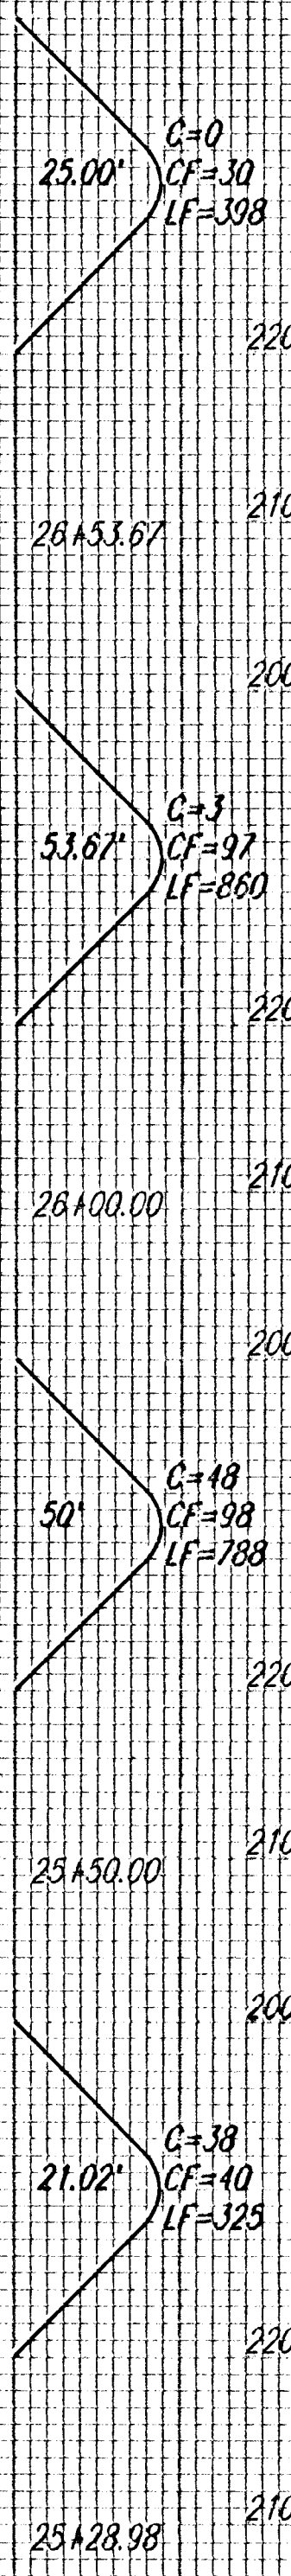

FREDERIC
STA 25+28.98 TO 26+53.67

SCALE 1" = 10' VERT.
1" = 10' HORIZ.

TOTAL
C=89 C.Y.
CF=285 C.Y.
LF=2371 C.Y.