


PI

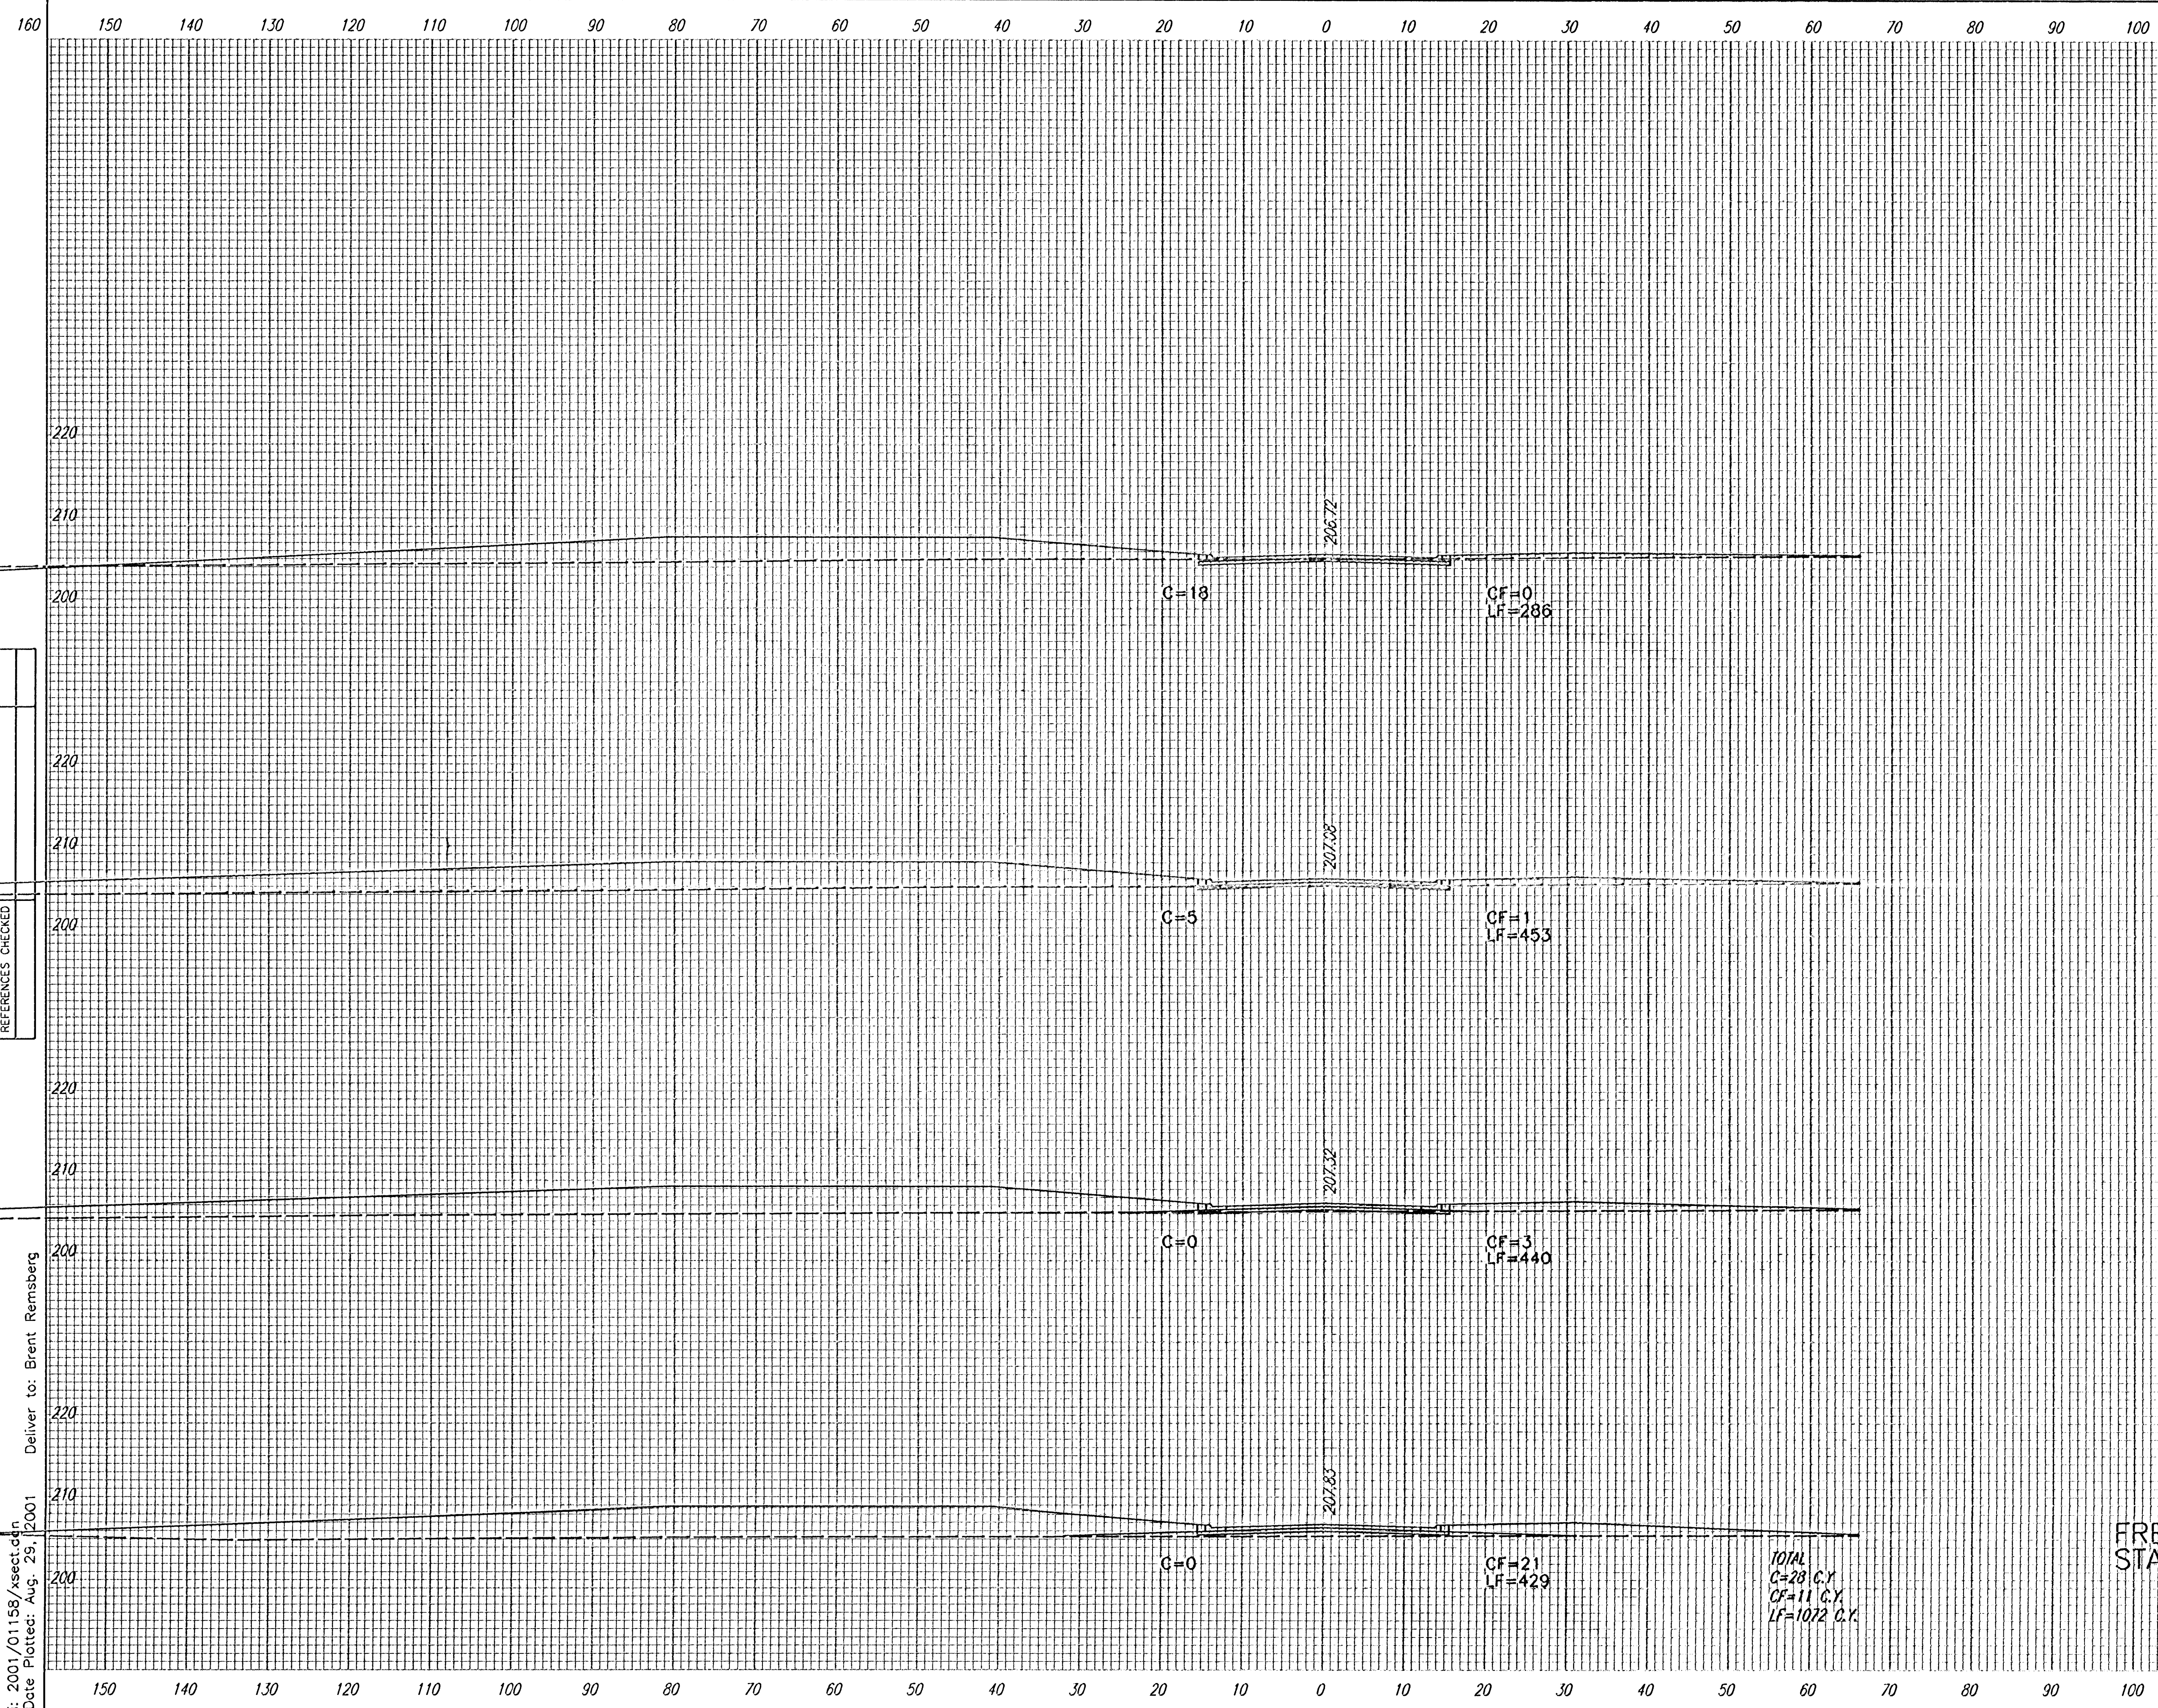

DATE	BY
REFERENCES NOTED	
REFERENCES CHECKED	

it: 2001/01158/xsect.dgn
Date Plotted: Aug. 29, 2001
Deliver to: Brent Remsberg

PROJECT NO.	SHEET NO.	TOTAL SHEETS
472-83375	49	58

FREDERIC
STA 26+78.67 TO 27+35.00
SCALE 1" = 10' VERT.
1" = 10' HORIZ.

