


160 150 140 130 120 110 100 90 80 70 60 50 40 30 20 10 0 10 20 30 40 50 60 70 80 90 100

PROJECT NO.	SHEET NO.	TOTAL SHEETS
472-83375	50	58

DATE	BY
REFERENCES NOTED	REFERENCES CHECKED

i: 2001/01158/xsect.dgn Date Plotted: Aug. 29, 2001 Deliver to: Brent Remsburg

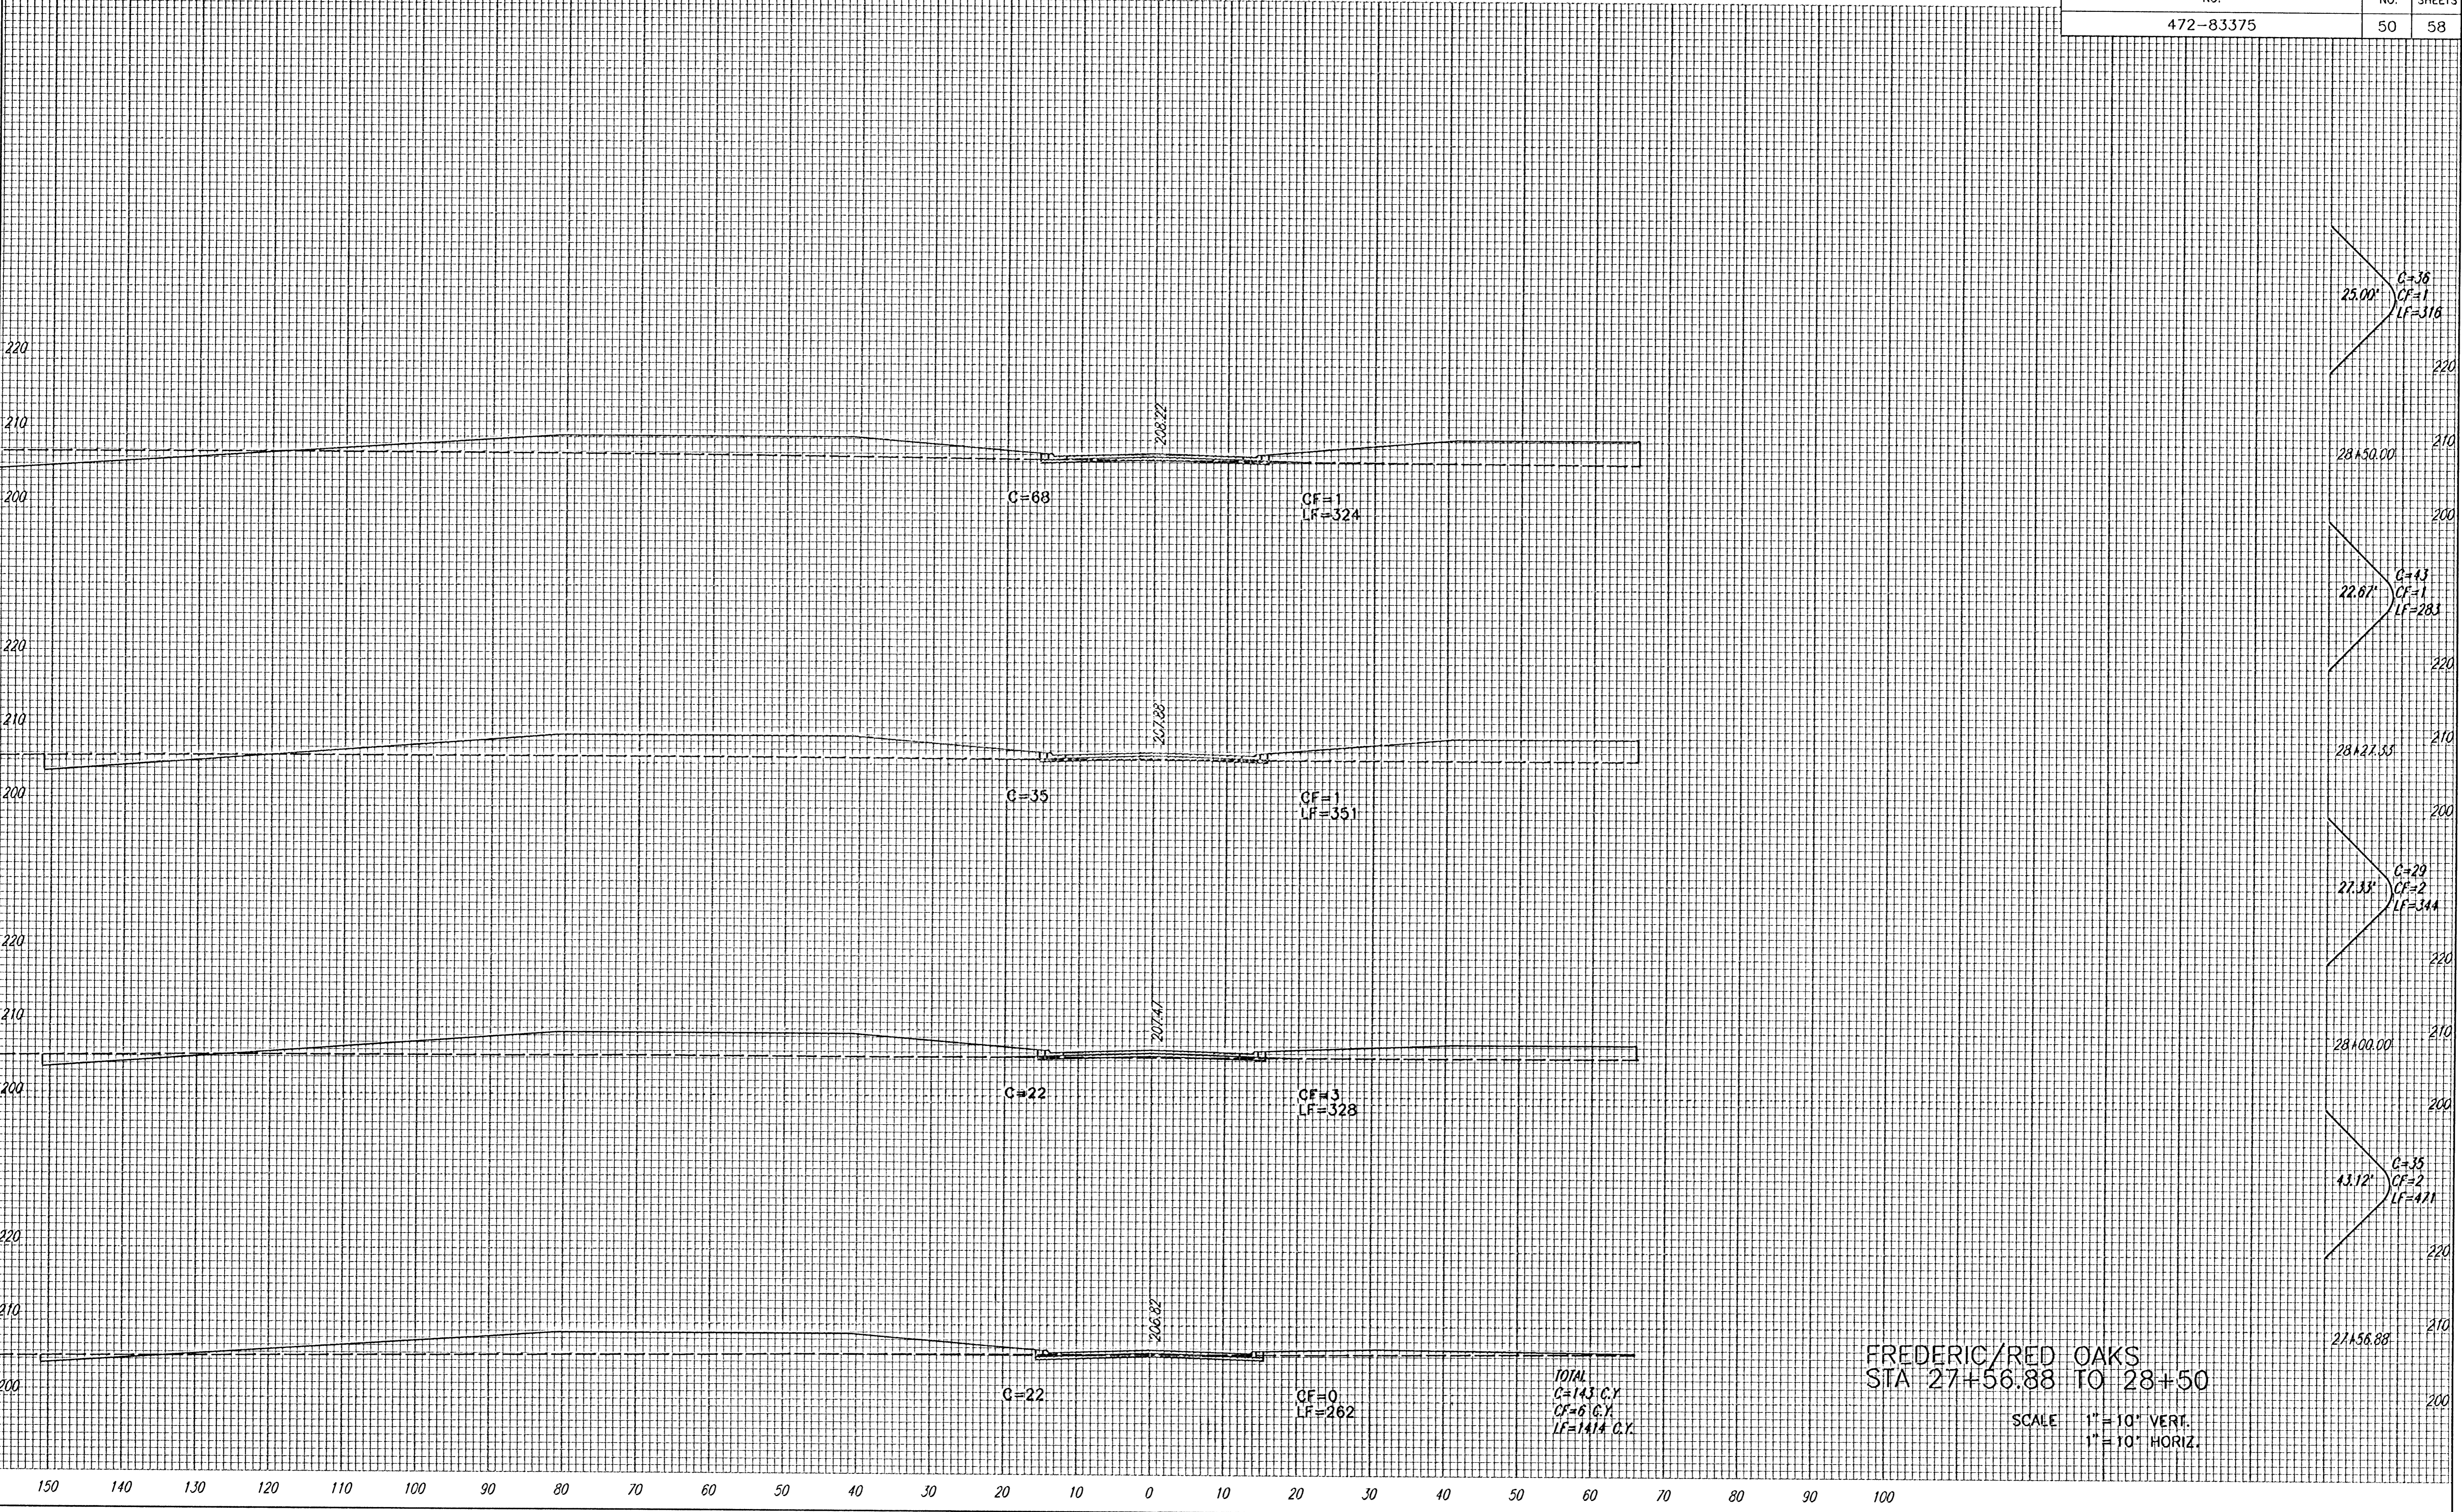

FREDERIC/RED OAKS
STA 27+56.88 TO 28+50

SCALE 1" = 10" VERT.
1" = 10' HORIZ.

150 140 130 120 110 100 90 80 70 60 50 40 30 20 10 0 10 20 30 40 50 60 70 80 90 100