


PI

160 150 140 130 120 110 100 90 80 70 60 50 40 30 20 10 0 10 20 30 40 50 60 70 80 90 100

PROJECT NO.	SHEET NO.	TOTAL SHEETS
472-83375	51	58

REFERENCES NOTED	BY	DATE
REFERENCES CHECKED		

2001/01158/xsect.dgn
Date Plotted: Aug. 29, 2001
Deliver to: Brent Remsburg

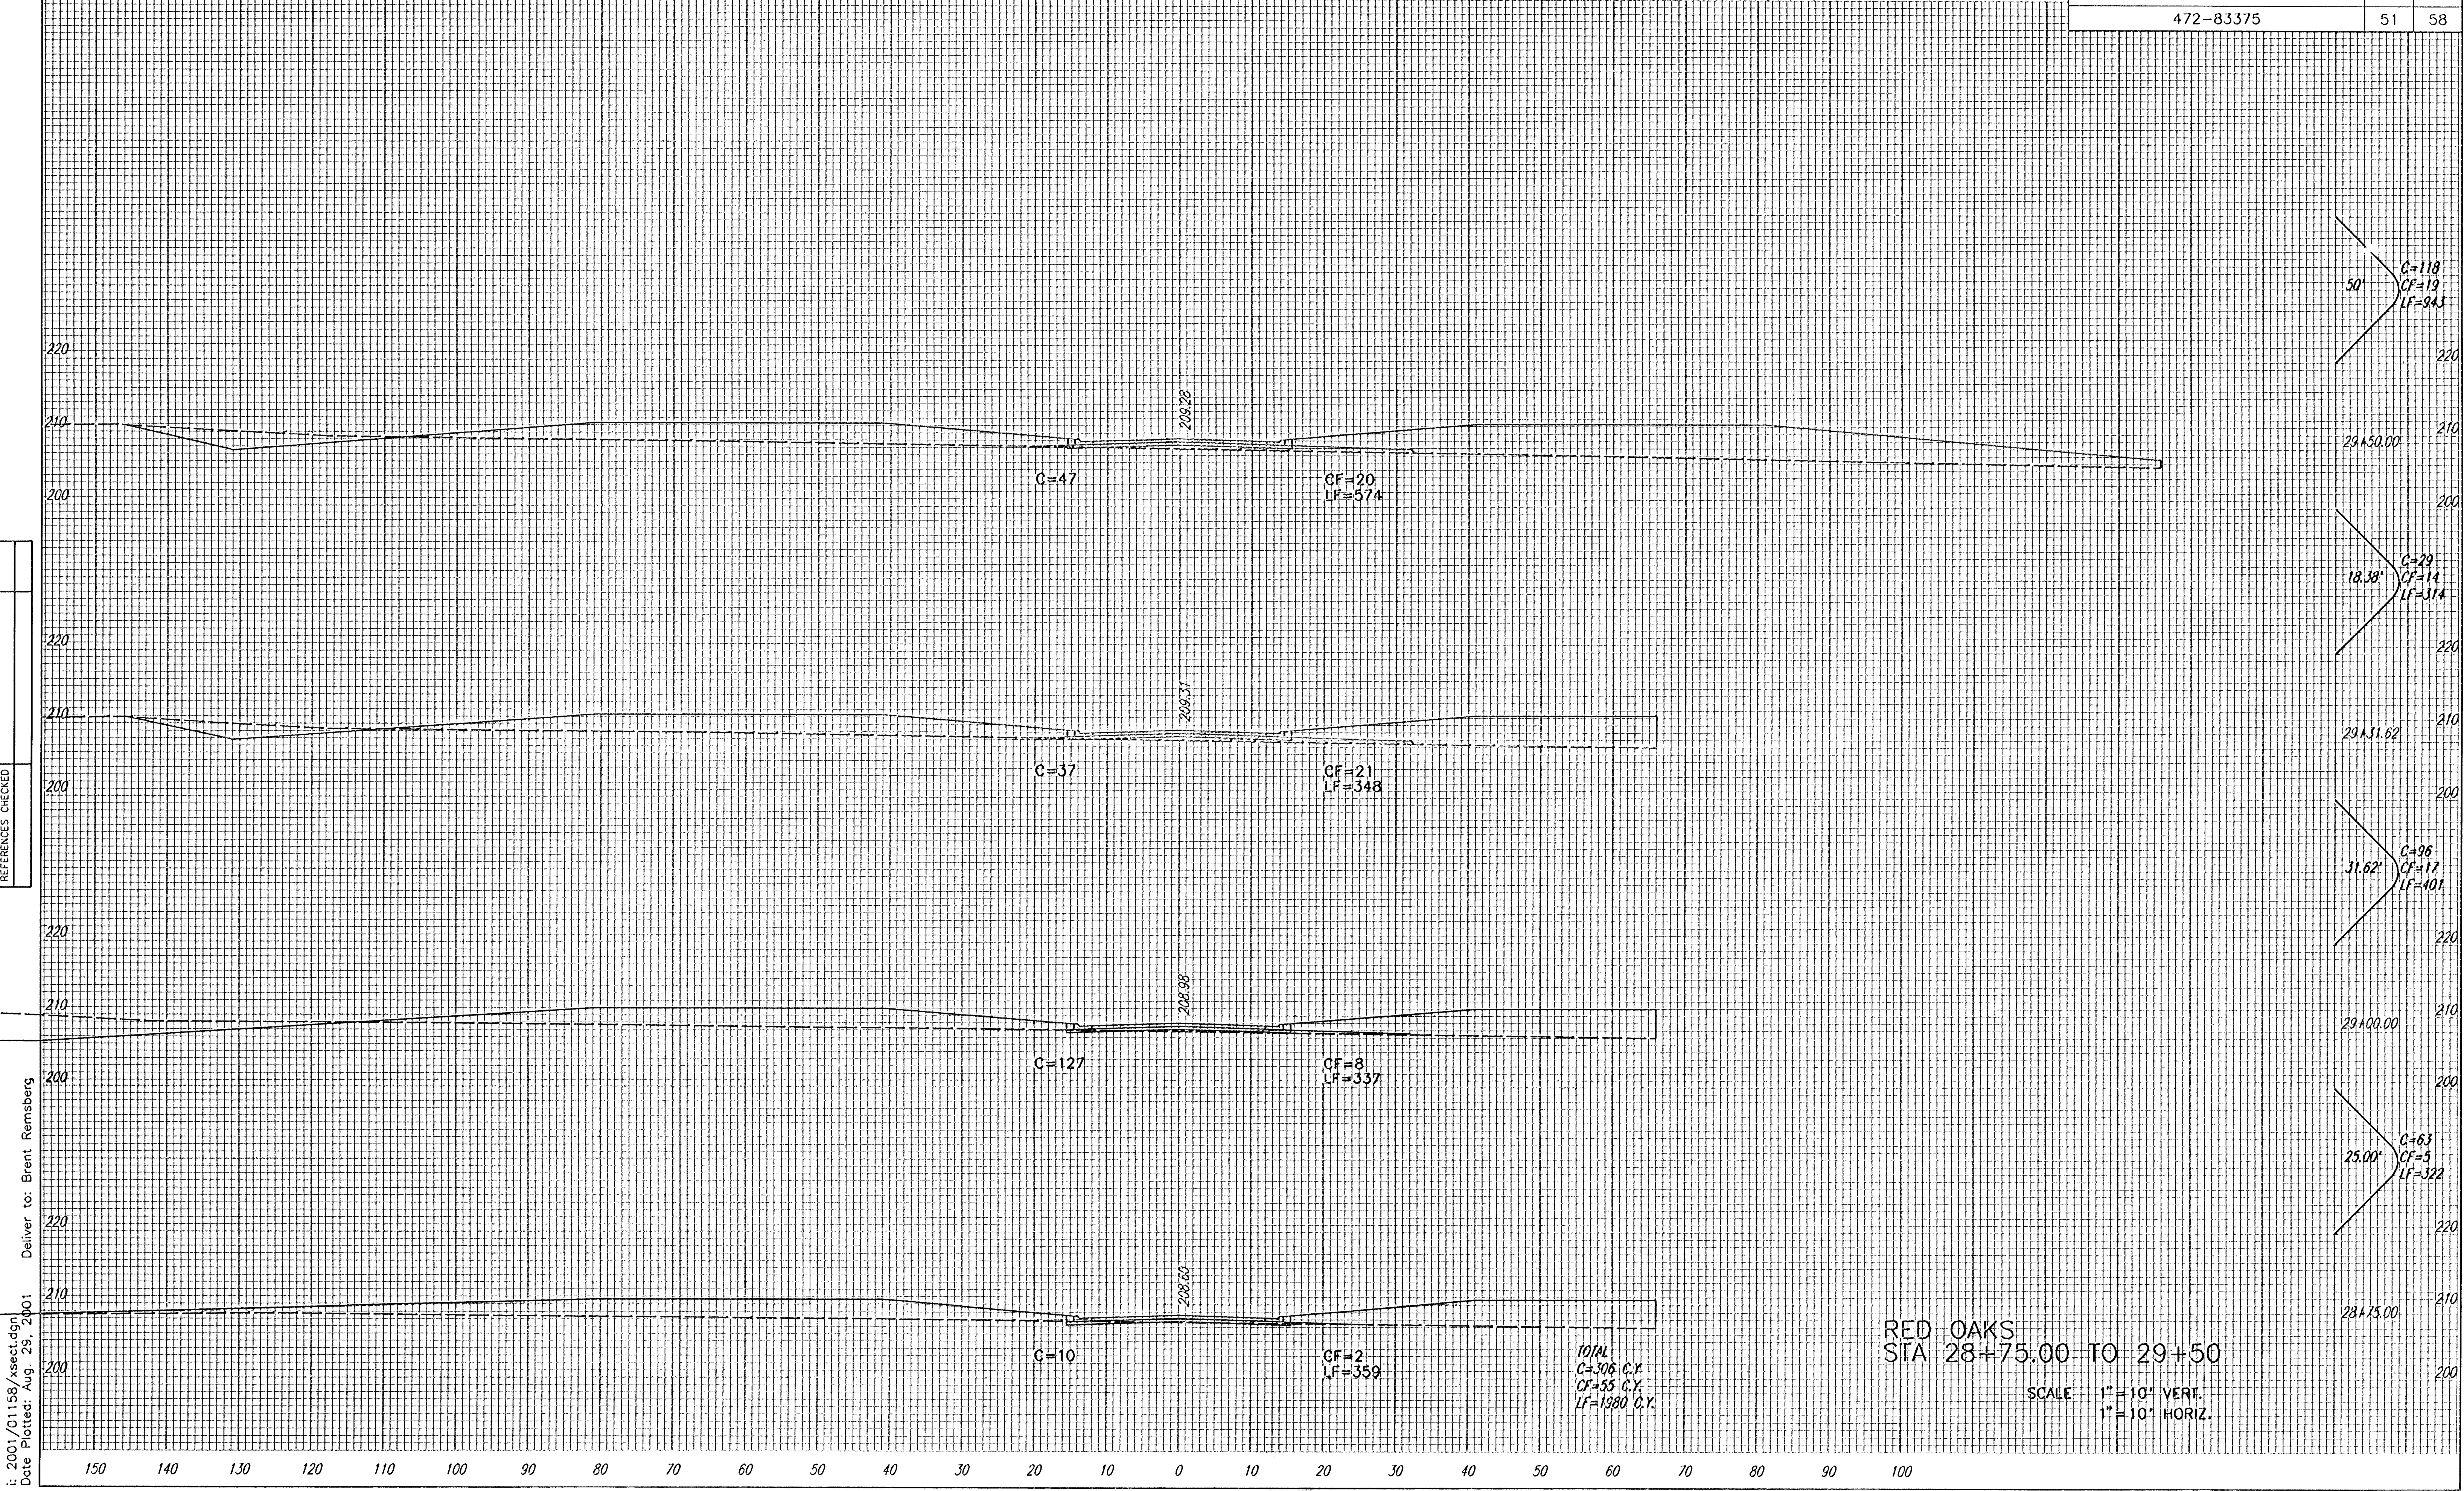

TOTAL
 $C=306$ C.Y.
 $CF=55$ C.Y.
 $LF=1980$ C.Y.

RED OAKS
STA 28+75.00 TO 29+50

SCALE 1" = 10' VERT.
1" = 10' HORIZ.