

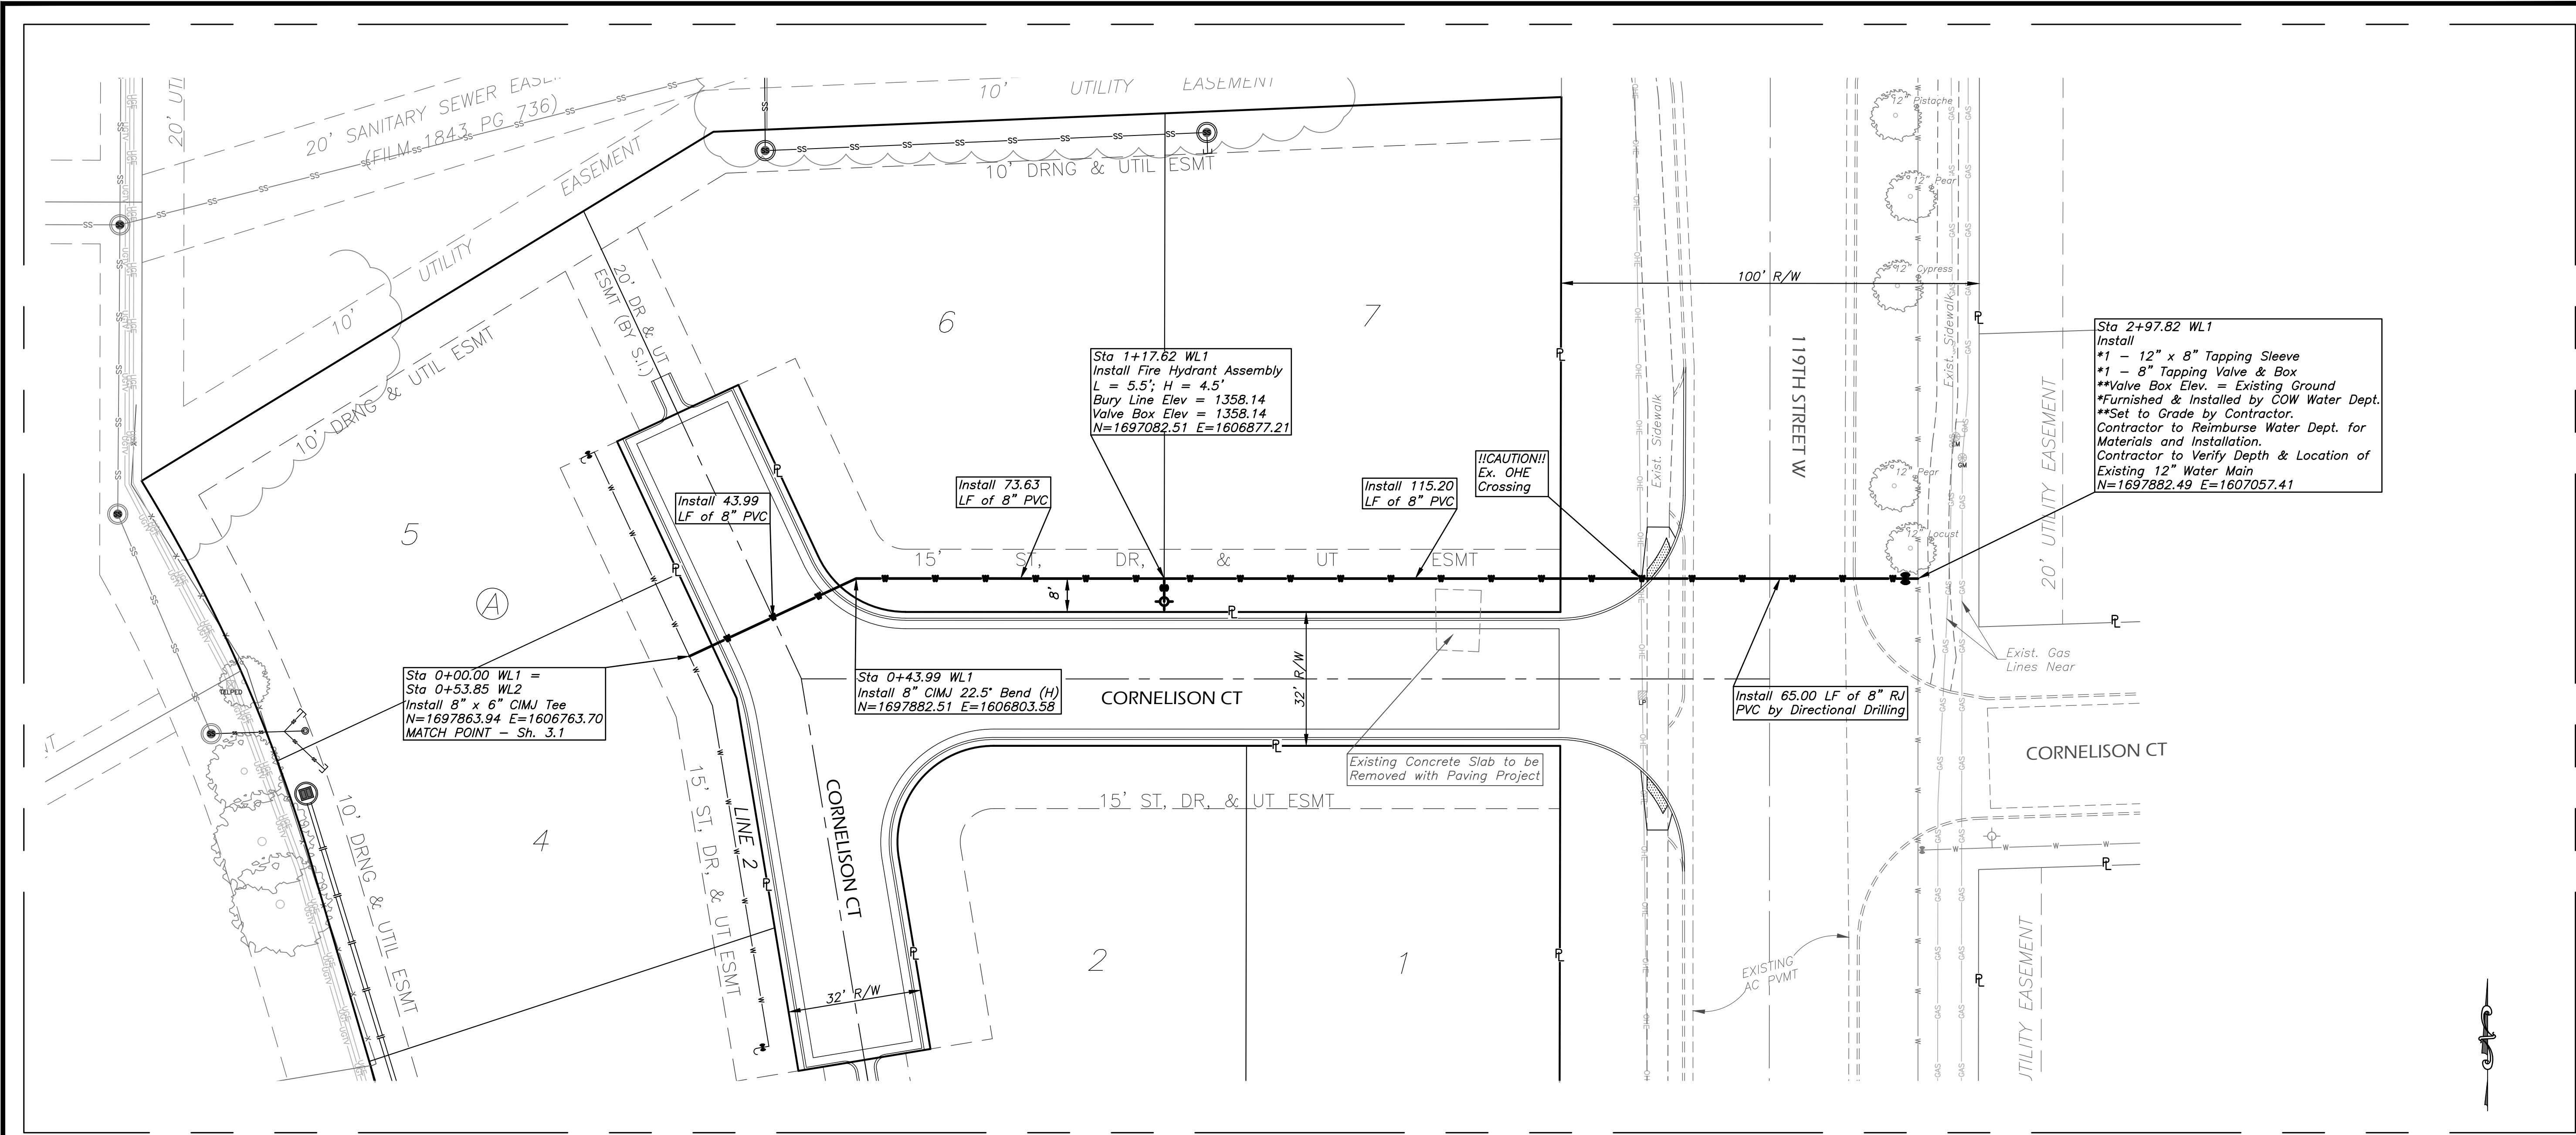


WATER DISTRIBUTION SYSTEM
SUNRIDGE 4TH ADDITION
WICHITA, KANSAS

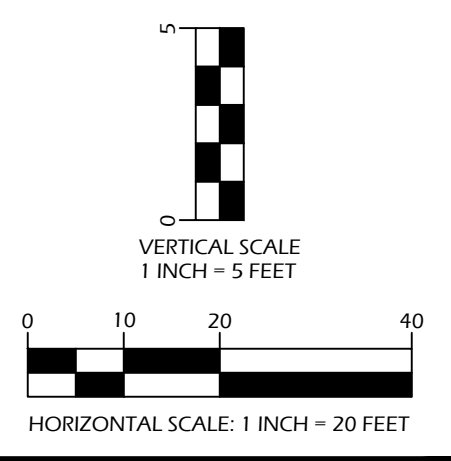

LINE 1

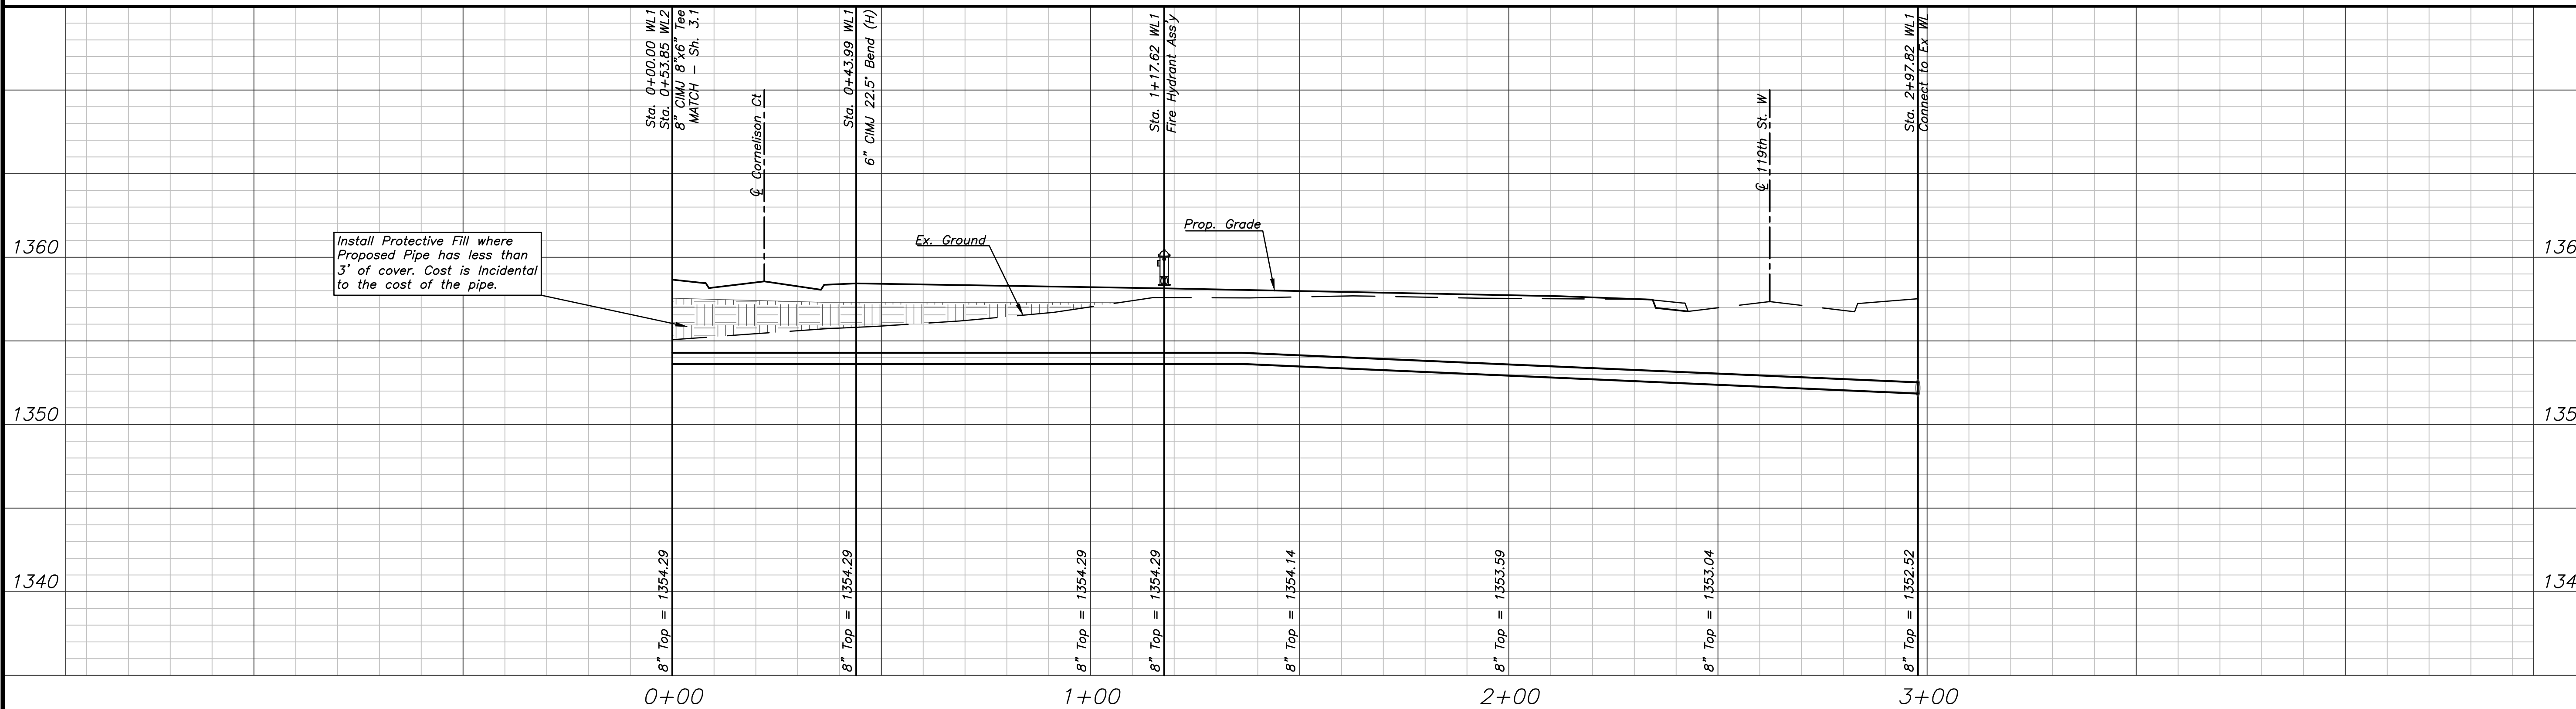

REVISIONS

No.	Description

KEM PROJ. 21183	DATE 03.2024
DESIGNED KEM	DRAWN ZJS

Plan & Profile
Line 1