




THIS SHEET HAS BEEN  
SIGNED, SEALED AND  
DATED DIGITALLY

**BENCHMARKS:**

BM1: Chiseled "□" on top of curb, on the west side of 119th Street, Approx. 30' east of the SE corner of Sunridge 4th Addition  
Elevation = 1355.88 (NAVD 88)


BM2: North Rim of SS MH, Approx. 190' west, and 8' north of the NE corner of Sunridge 4th Addition  
Elevation = 1358.14 (NAVD 88).

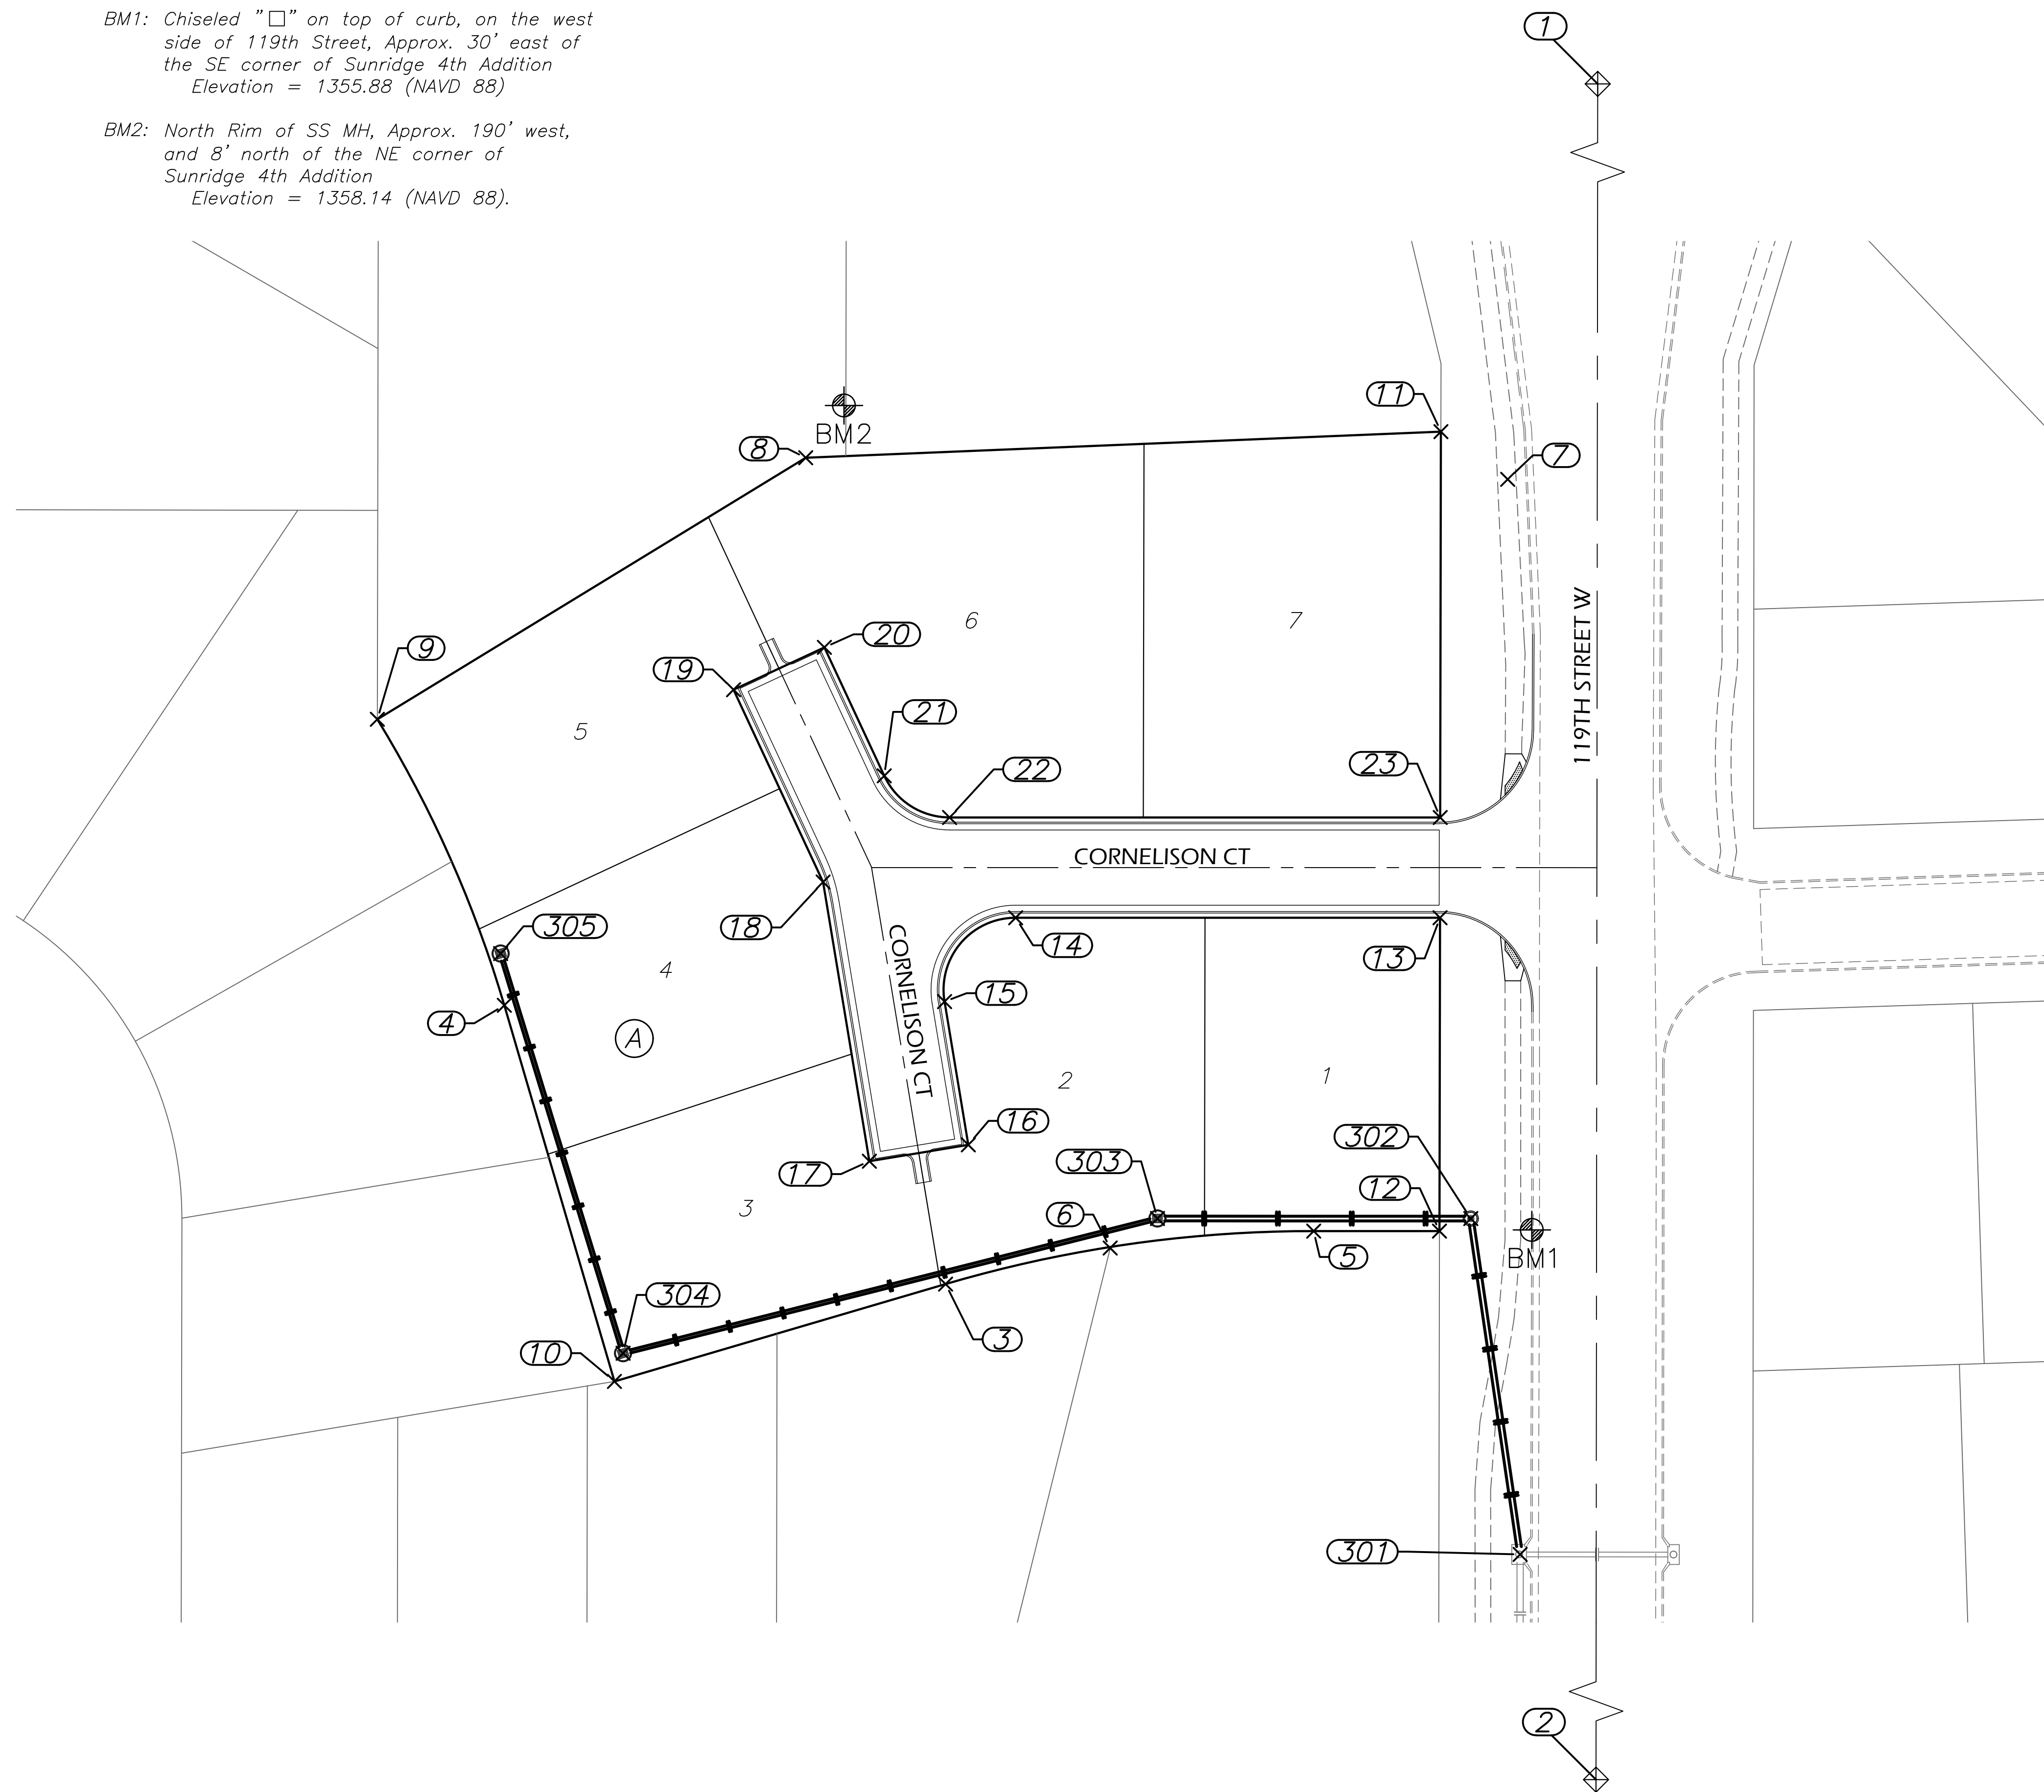

Control Points			
Point #	Raw Description	Northing	Easting
1	R4 in Thmbl	1698367.43	1607022.46
2	1/2" I.P. in Thmbl	1695722.62	1607019.81
3	1" I.P.	1697725.60	1606814.09
4	3/4" I.P.	1697814.57	1606673.27
5	3/4" I.P.	1697742.51	1606931.57
6	3/4" I.P.	1697737.11	1606866.60
7	Fnd Cross	1697982.42	1606993.48
8	1" I.P.	1697989.32	1606769.45
9	60d Nail in Tree	1697905.84	1606632.74
10	3/4" I.P.	1697694.54	1606708.40
11	1" I.P.	1697997.63	1606972.17
12	1" I.P.	1697742.50	1606971.70
13	R4-KEMPA	1697842.50	1606971.89
14	R4-KEMPA	1697842.51	1606836.45
15	R4-KEMPA	1697815.75	1606813.75
16	R4-KEMPA	1697770.03	1606821.33
17	R4-KEMPA	1697764.80	1606789.76
18	R4-KEMPA	1697853.91	1606774.99
19	R4-KEMPA	1697915.28	1606746.40
20	R4-KEMPA	1697928.80	1606775.41
21	R4-KEMPA	1697887.80	1606794.51
22	R4-KEMPA	1697874.51	1606815.36
23	R4-KEMPA	1697874.50	1606971.94

Storm Water Sewer Points			
Point #	Raw Description	Northing	Easting
301	0+00 SWS1	1697639.32	1606997.46
302	1+08.32 SWS1	1697746.50	1606981.71
303	2+08.32 SWS1	1697746.53	1606881.71
304	3+84.21 SWS1	1697703.52	1606711.17
305	5+17.62 SWS1	1697831.08	1606672.08

STORM WATER SEWER  
**SUNRIDGE 4TH ADDITION**  
WICHITA, KANSAS

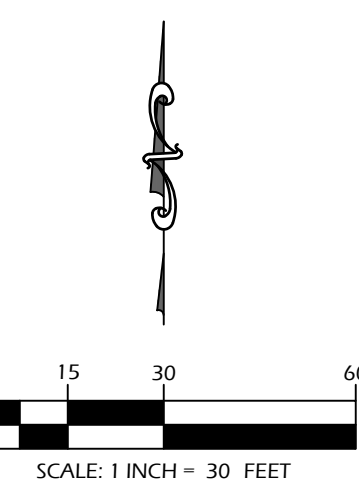

REVISIONS

KEM PROJ. 21183	DATE 03.2024
DESIGNED KEM	DRAWN ZJS

Control Map