

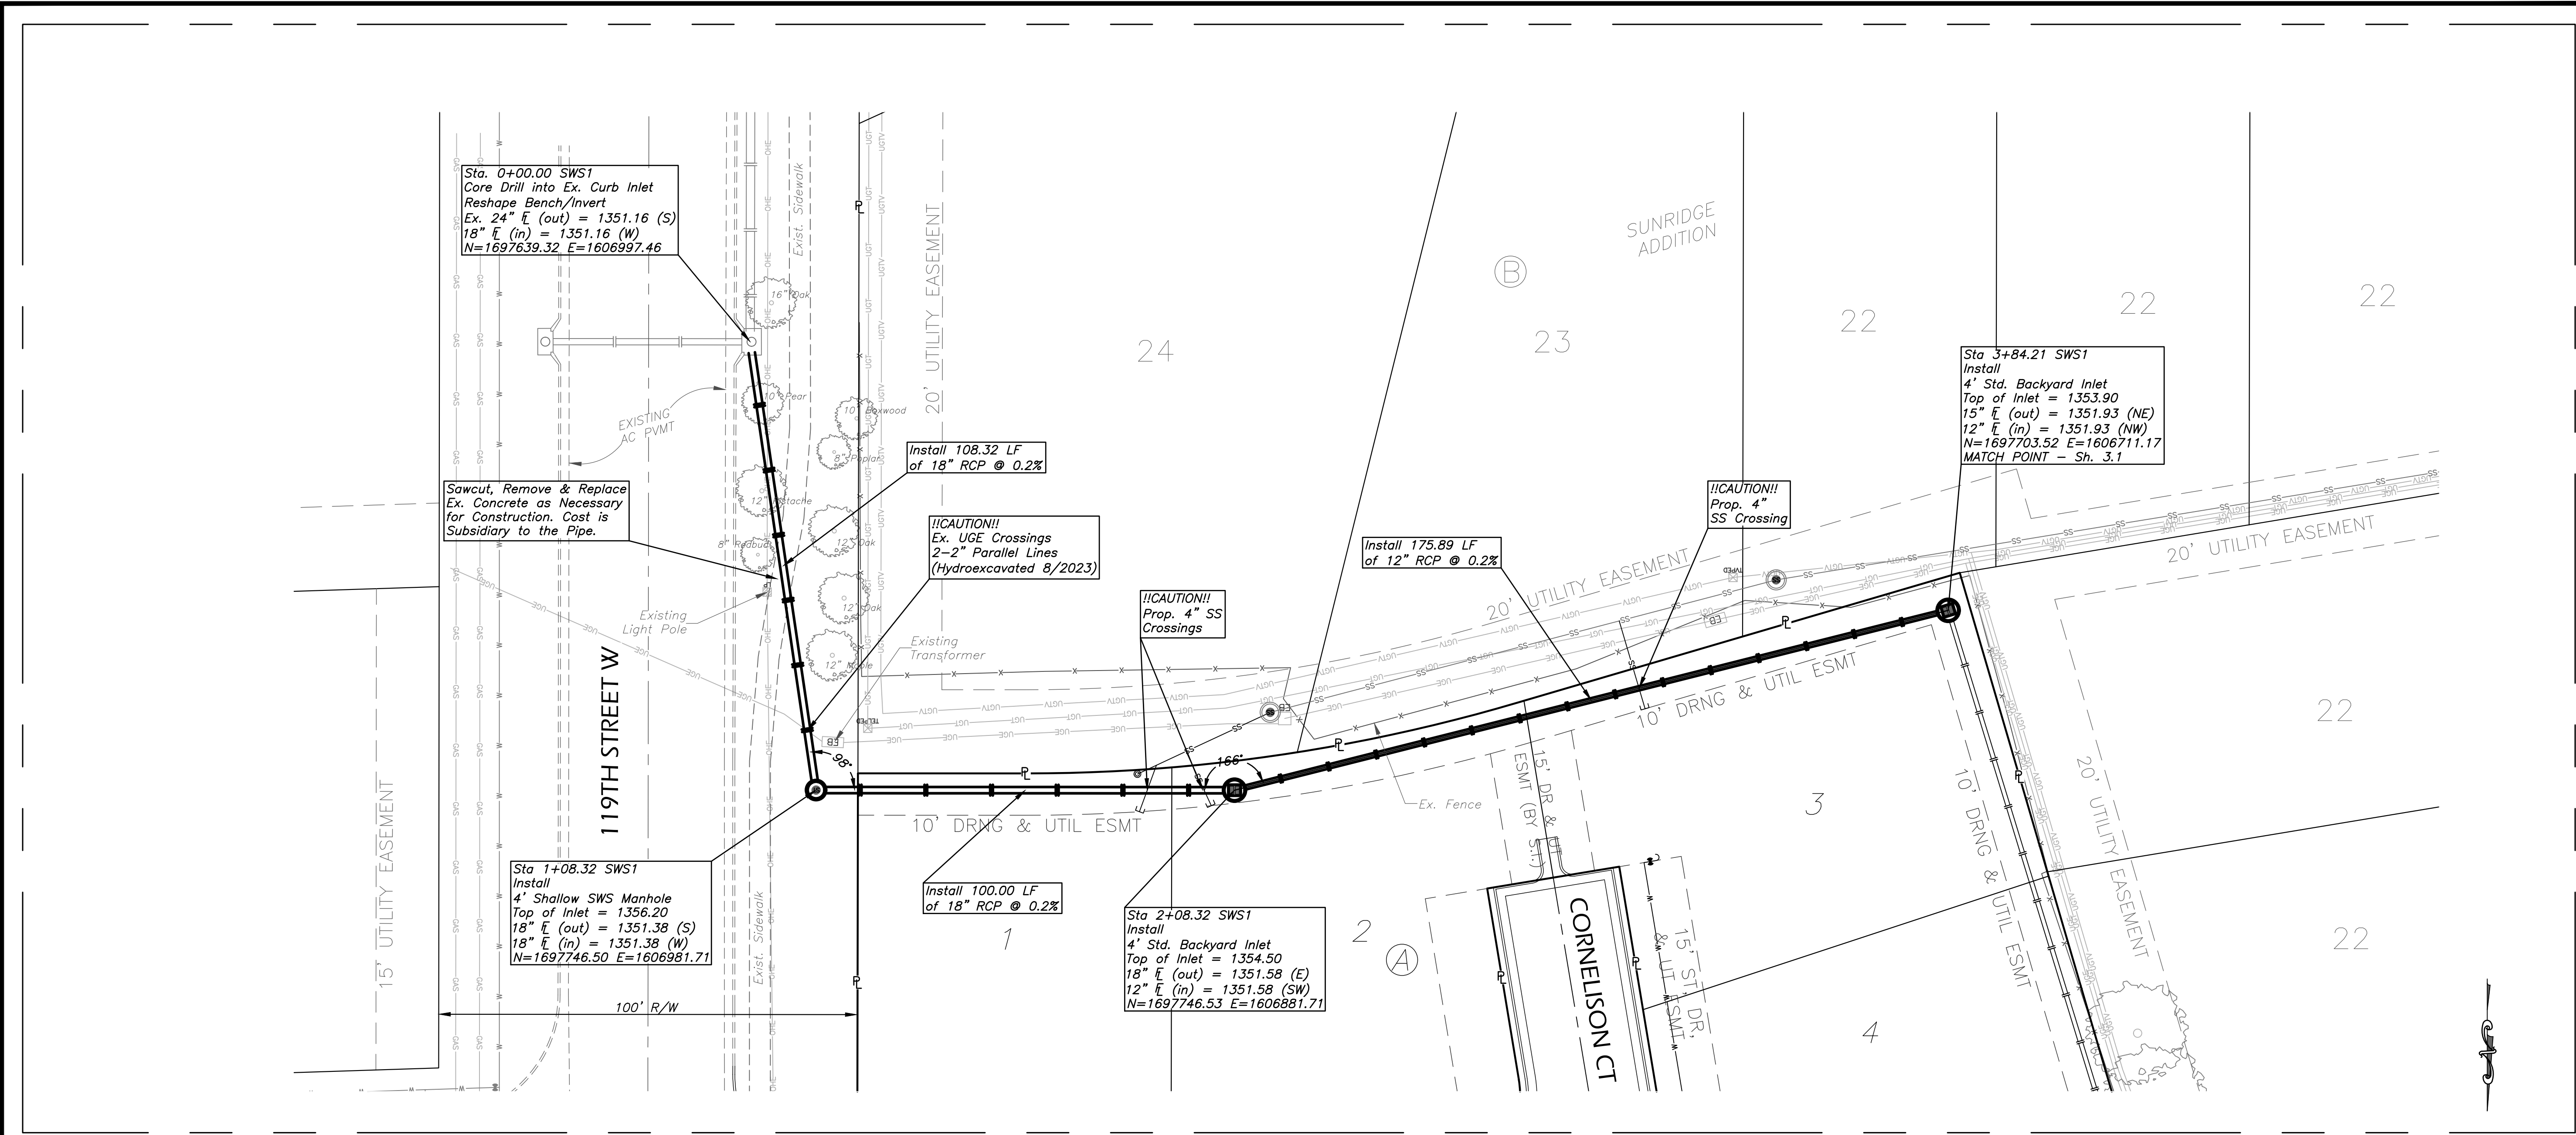


THIS SHEET HAS BEEN
SIGNED, SEALED AND
DATED DIGITALLY

STORM WATER SEWER
SUNRIDGE 4TH ADDITION
WICHITA, KANSAS

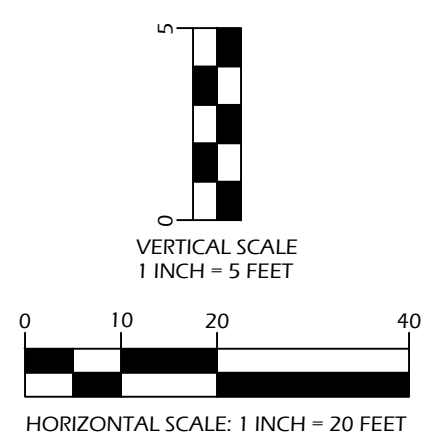

LINE 1

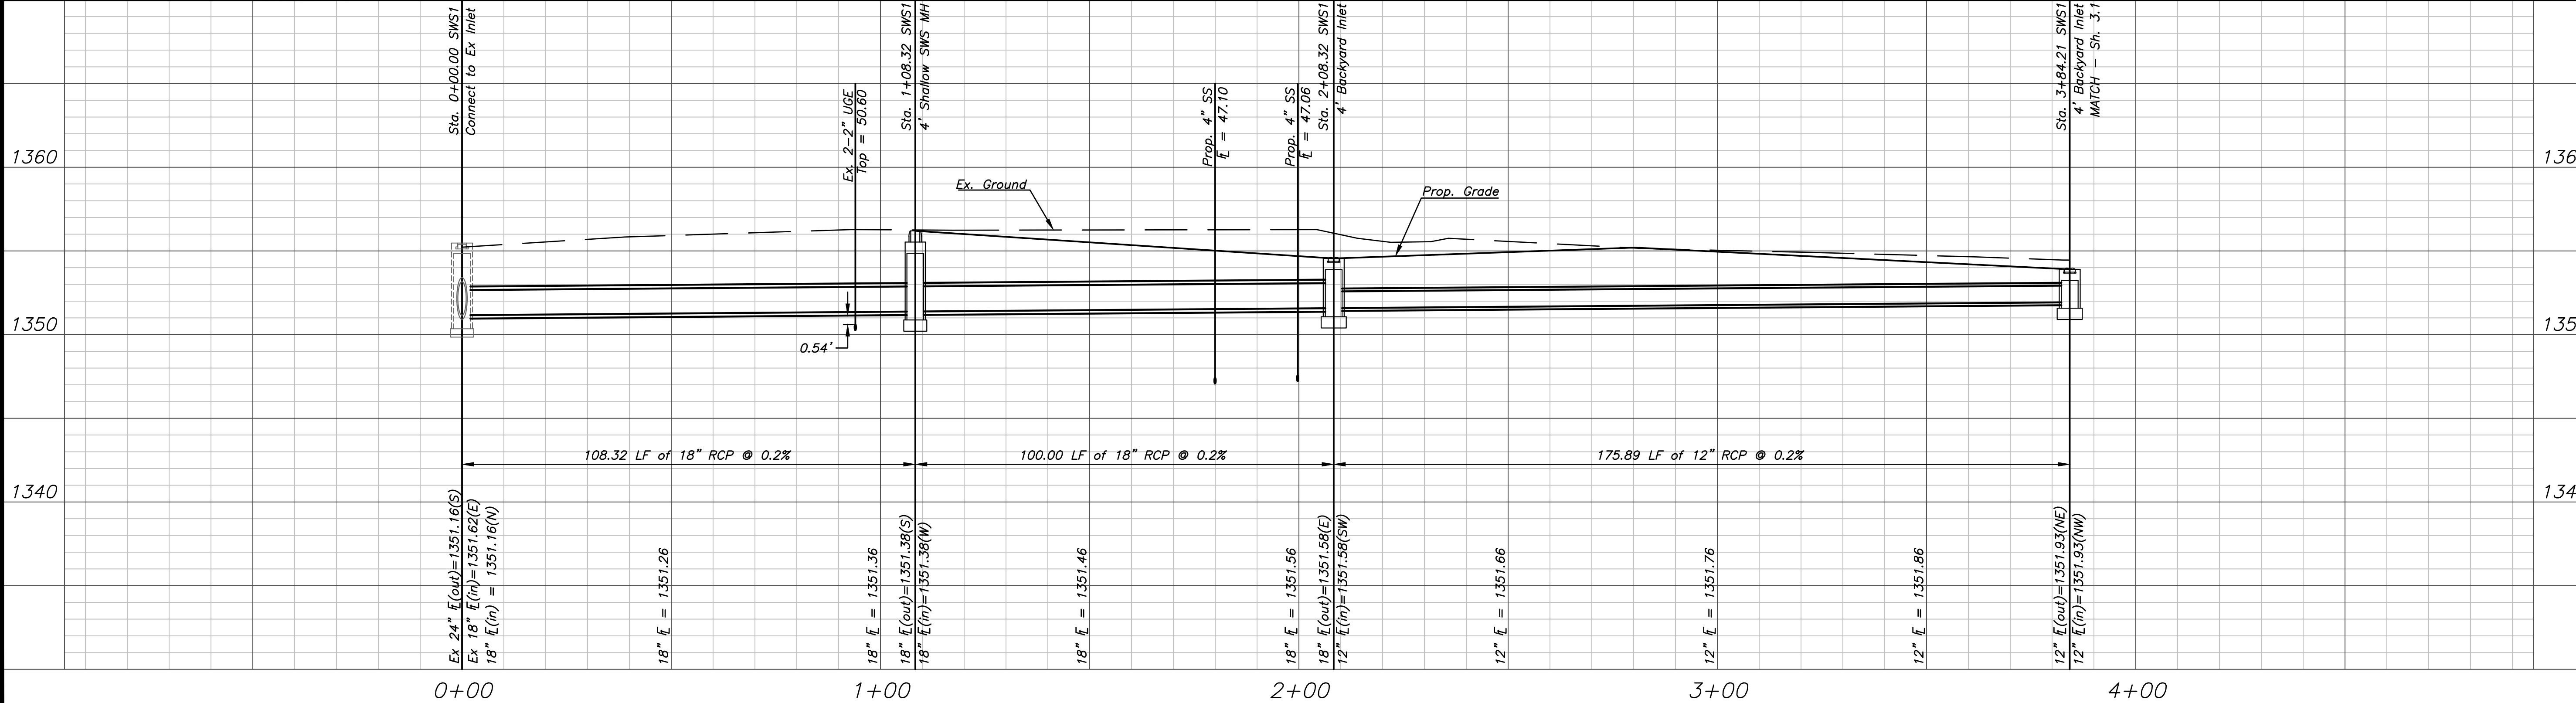

REVISIONS	

KEM PROJ. 21183	DATE 03.2024
DESIGNED KEM	DRAWN ZJS

Plan & Profile
Line 1

SHEET **3.0**