

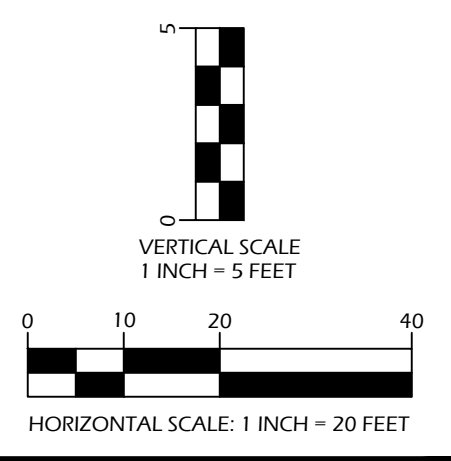


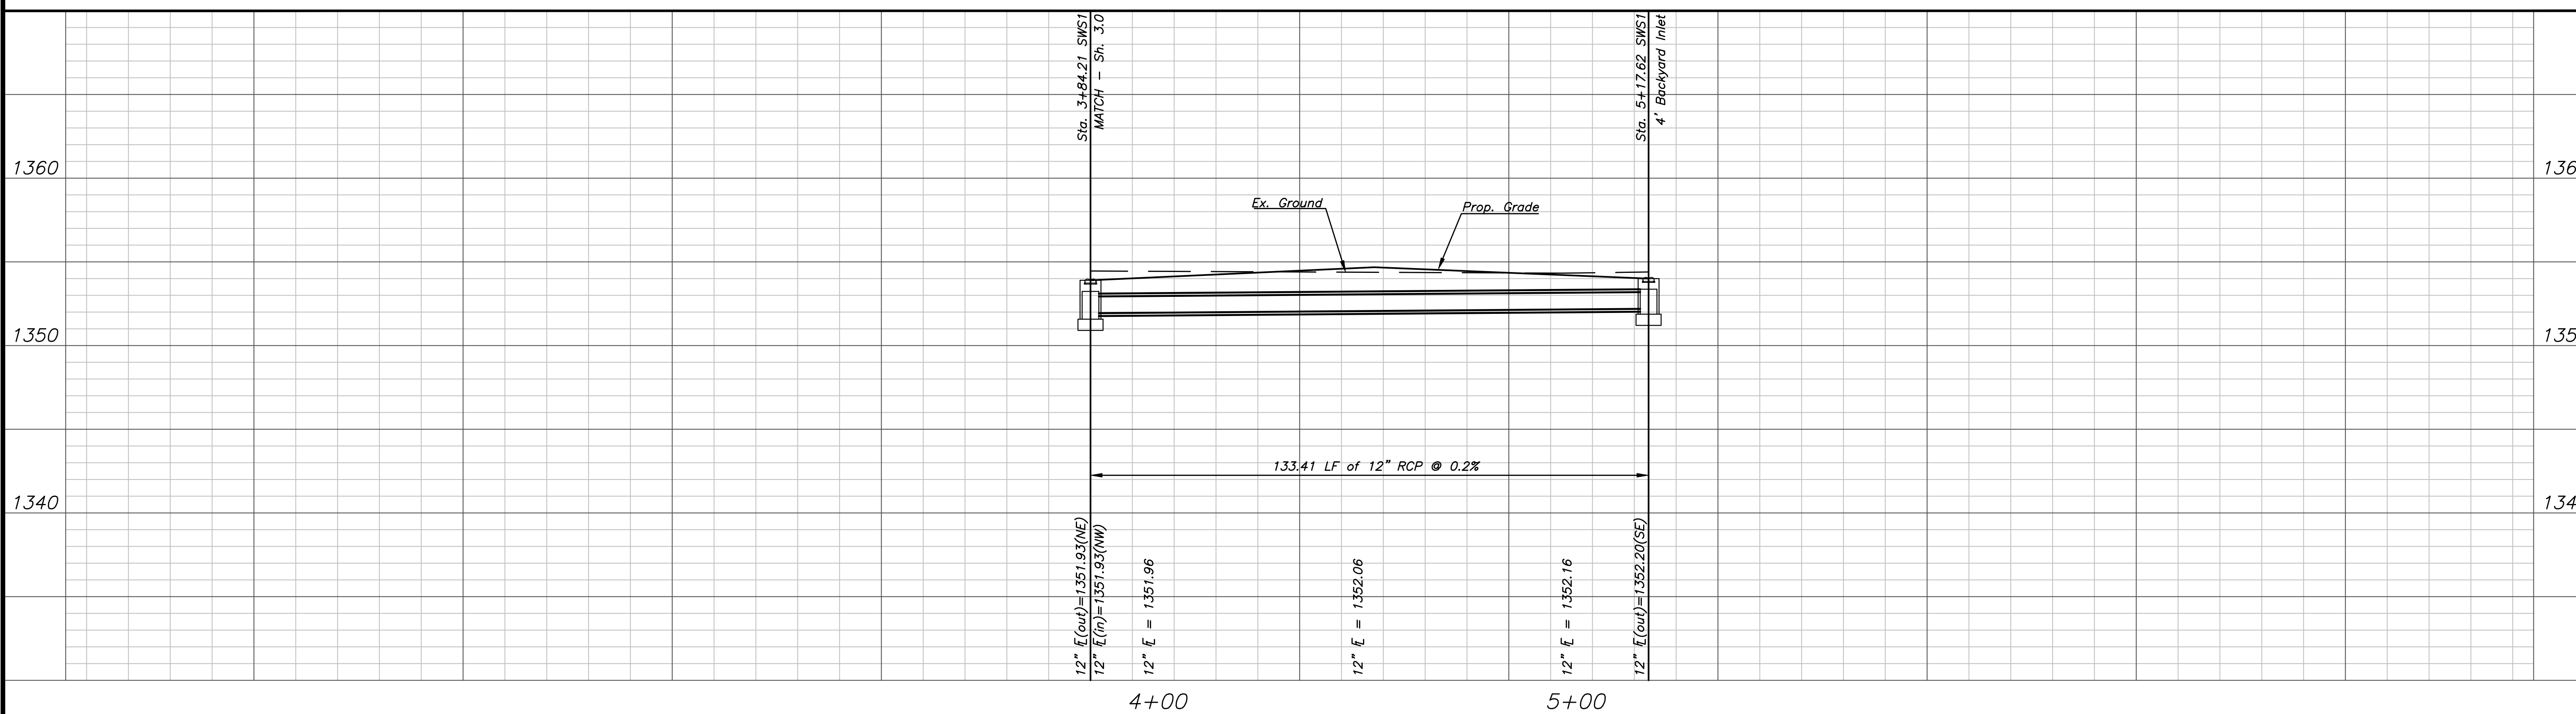

THIS SHEET HAS BEEN  
SIGNED, SEALED AND  
DATED DIGITALLY

STORM WATER SEWER  
**SUNRIDGE 4TH ADDITION**  
WICHITA, KANSAS

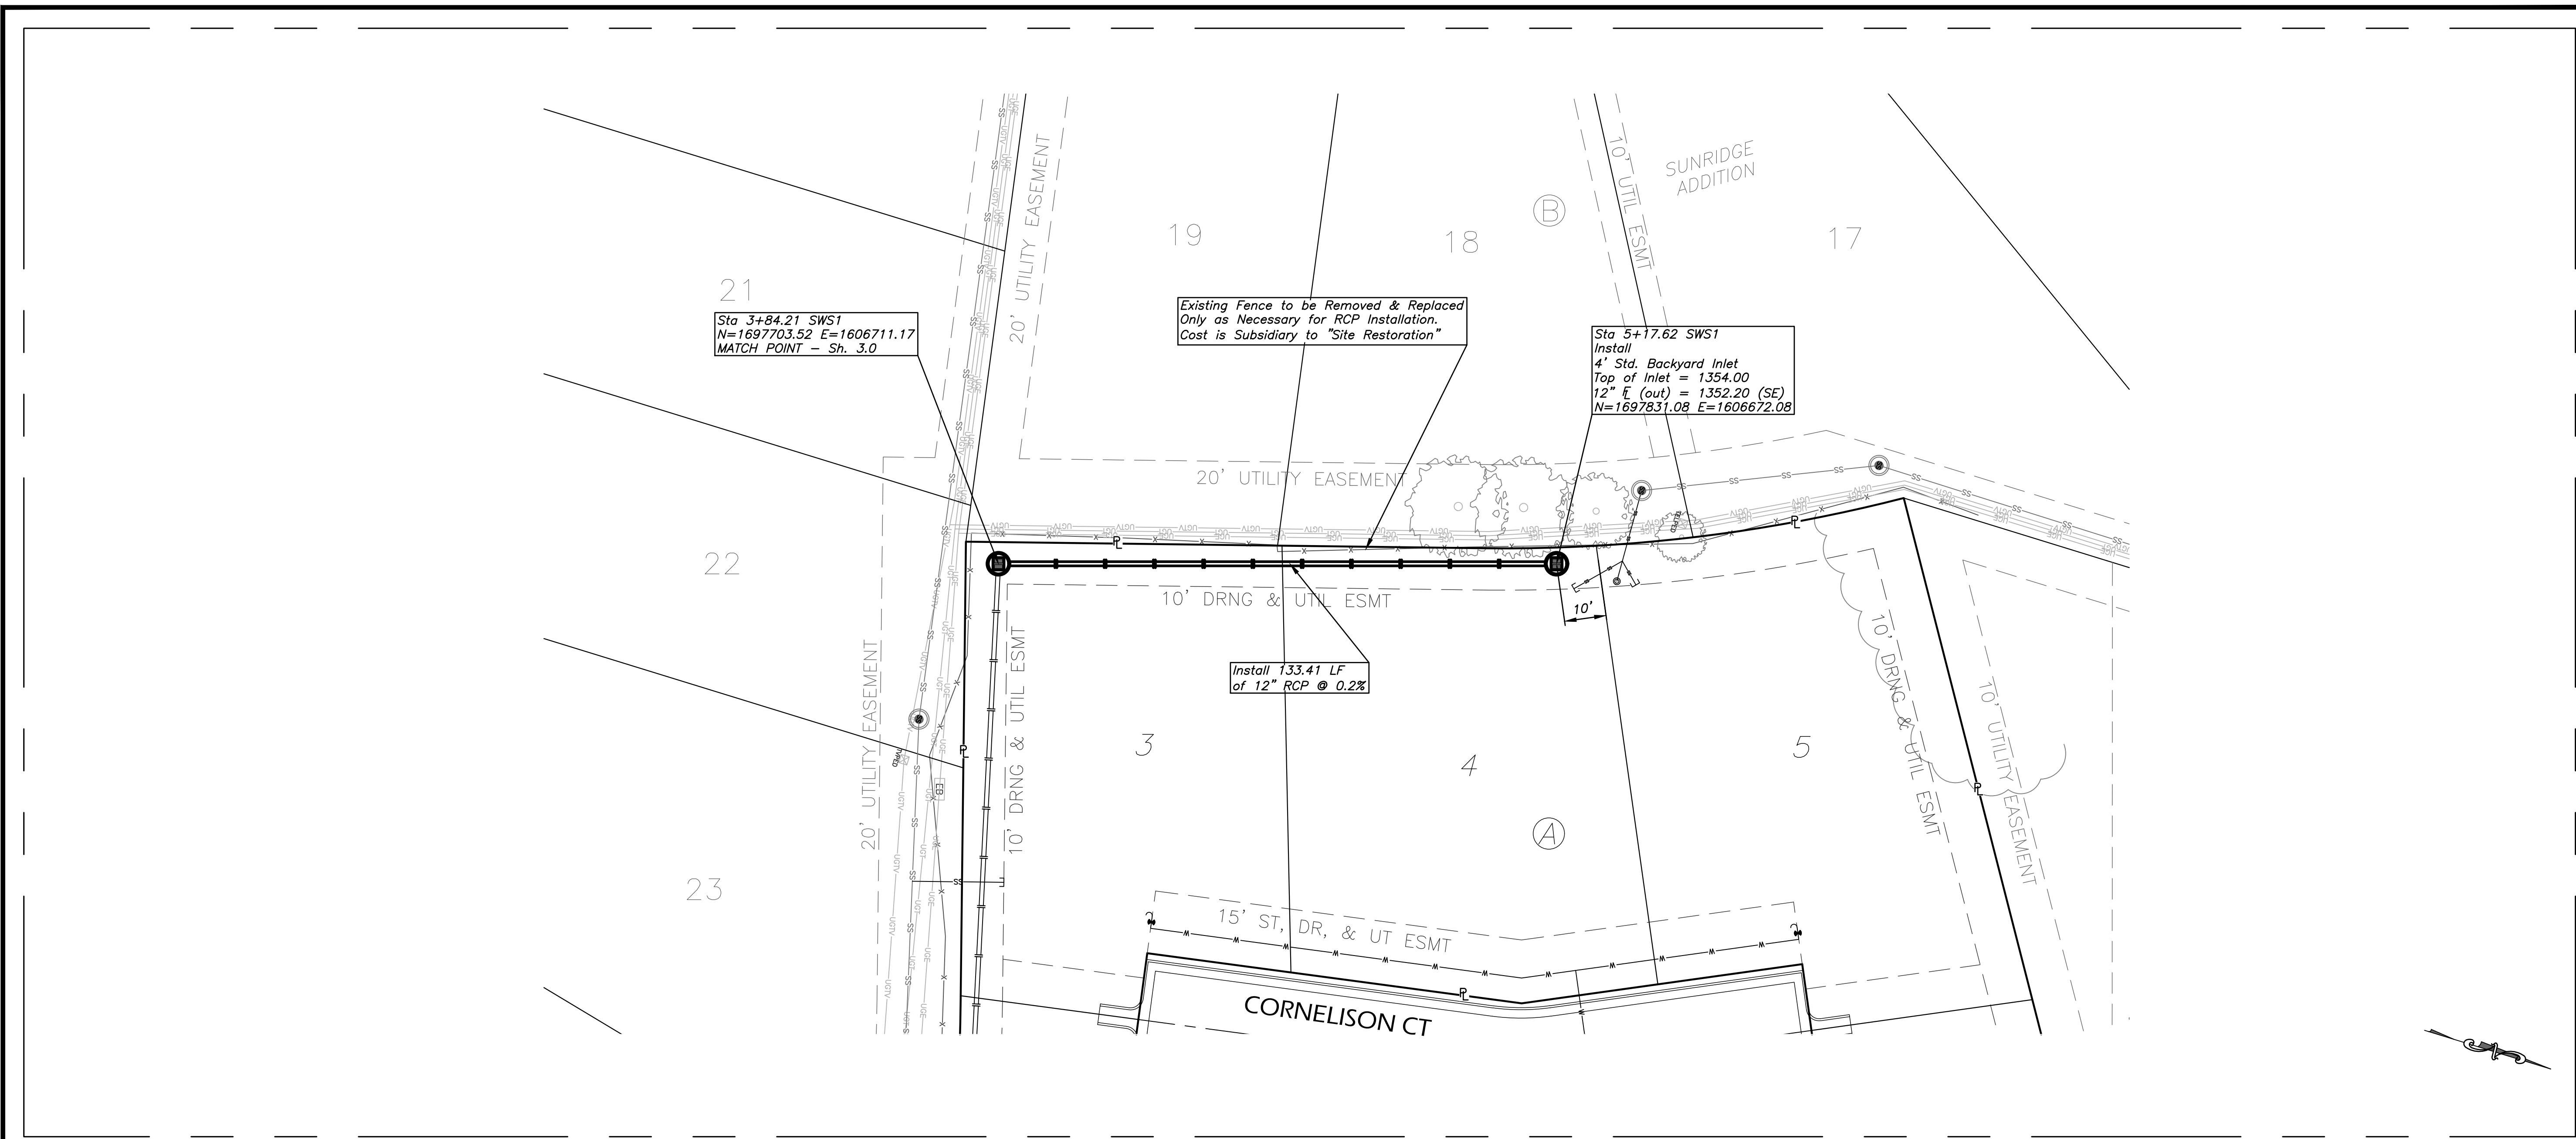

REVISIONS

NO.	DATE	DESCRIPTION

KEM PROJ. 21183	DATE 03.2024
DESIGNED KEM	DRAWN ZJS

**Plan & Profile  
Line 1**

SHEET **3.1**