




SANITARY SEWER
SUNRIDGE 4TH ADDITION
 WICHITA, KANSAS

SANITARY SEWER RISER TABLE (FOR INFORMATION ONLY)							
STATION	LINE	DIRECTION	TYPE	LOT	BLOCK	4" PIPE LENGTH	
						VERT.	HORZ.
1+26.82	1	S	4" MH STUB	7	A	6.0	5.0

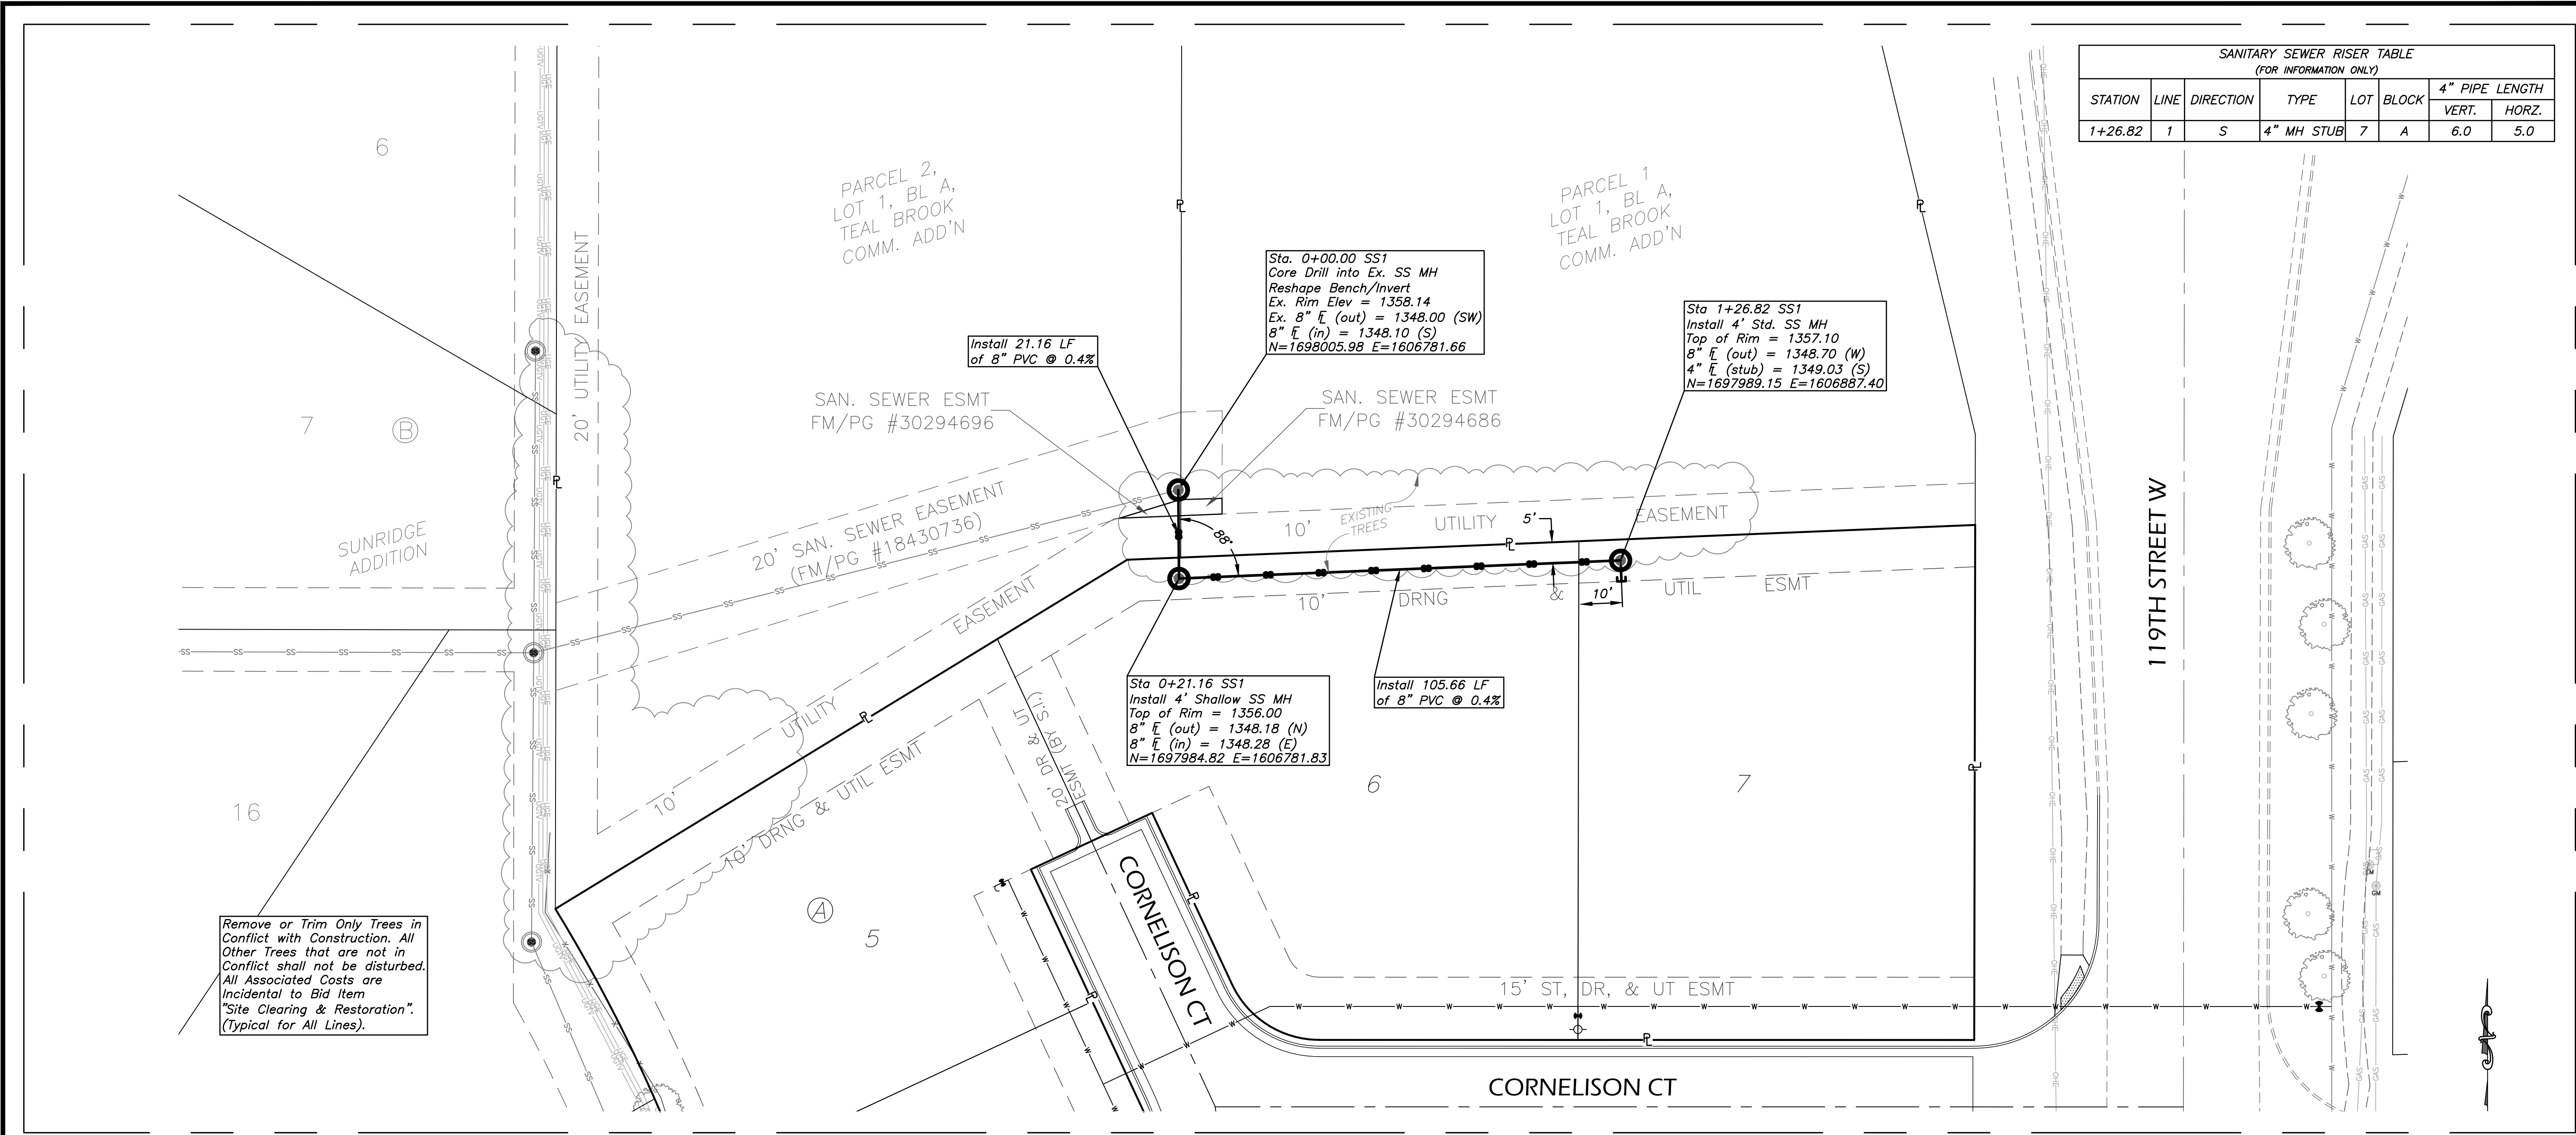

Remove or Trim Only Trees in Conflict with Construction. All Other Trees that are not in Conflict shall not be disturbed. All Associated Costs are Incidental to Bid Item "Site Clearing & Restoration". (Typical for All Lines).

LINE 1

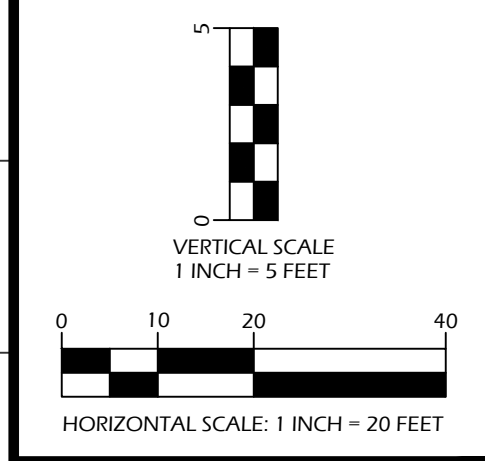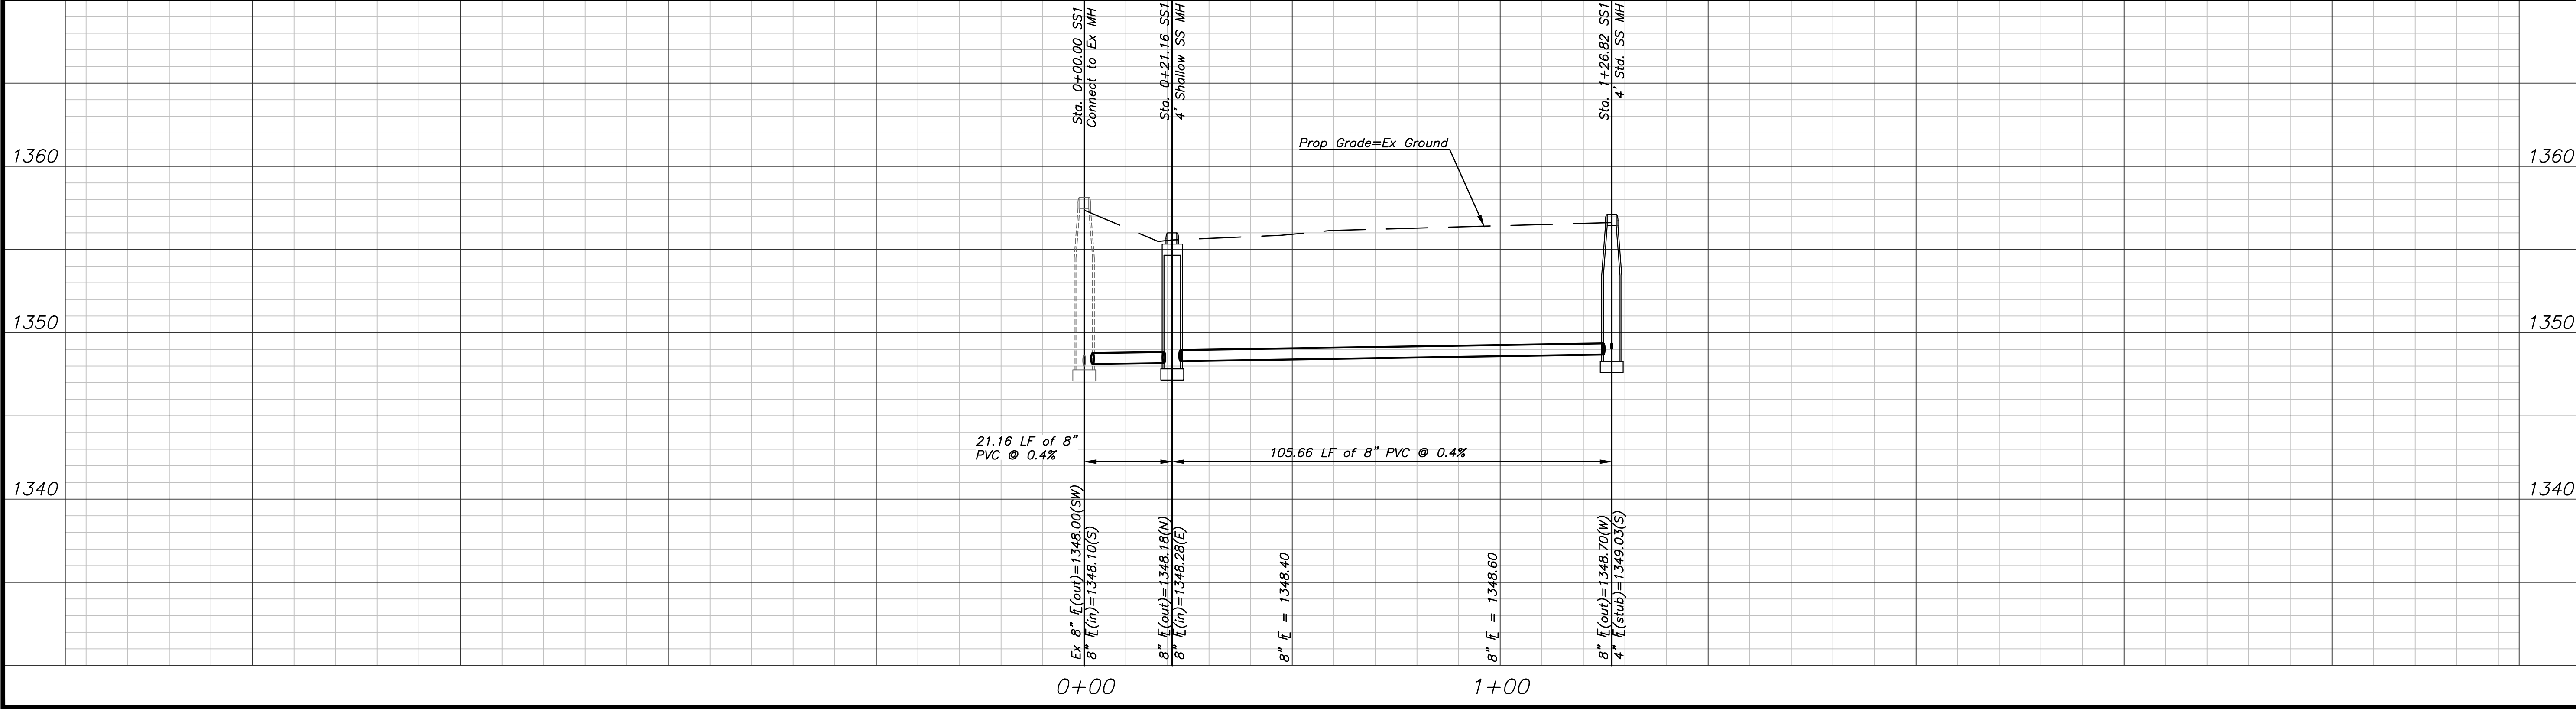

REVISIONS	

KEM PROJ. 21183	DATE 03.2024
DESIGNED KEM	DRAWN ZJS
Plan & Profile Line 1	
SHEET 3.0	