





THIS SHEET HAS BEEN
SIGNED, SEALED AND
DATED DIGITALLY

SANITARY SEWER
SUNRIDGE 4TH ADDITION
WICHITA, KANSAS


SANITARY SEWER RISER TABLE (FOR INFORMATION ONLY)							
STATION	LINE	DIRECTION	TYPE	LOT	BLOCK	4" PIPE LENGTH VERT.	HORZ.
0+38.78	3	NW	8"x4" TEE	3	A	7.7	21.9
1+47.18	3	NW	8"x4" TEE	2	A	7.8	14.3

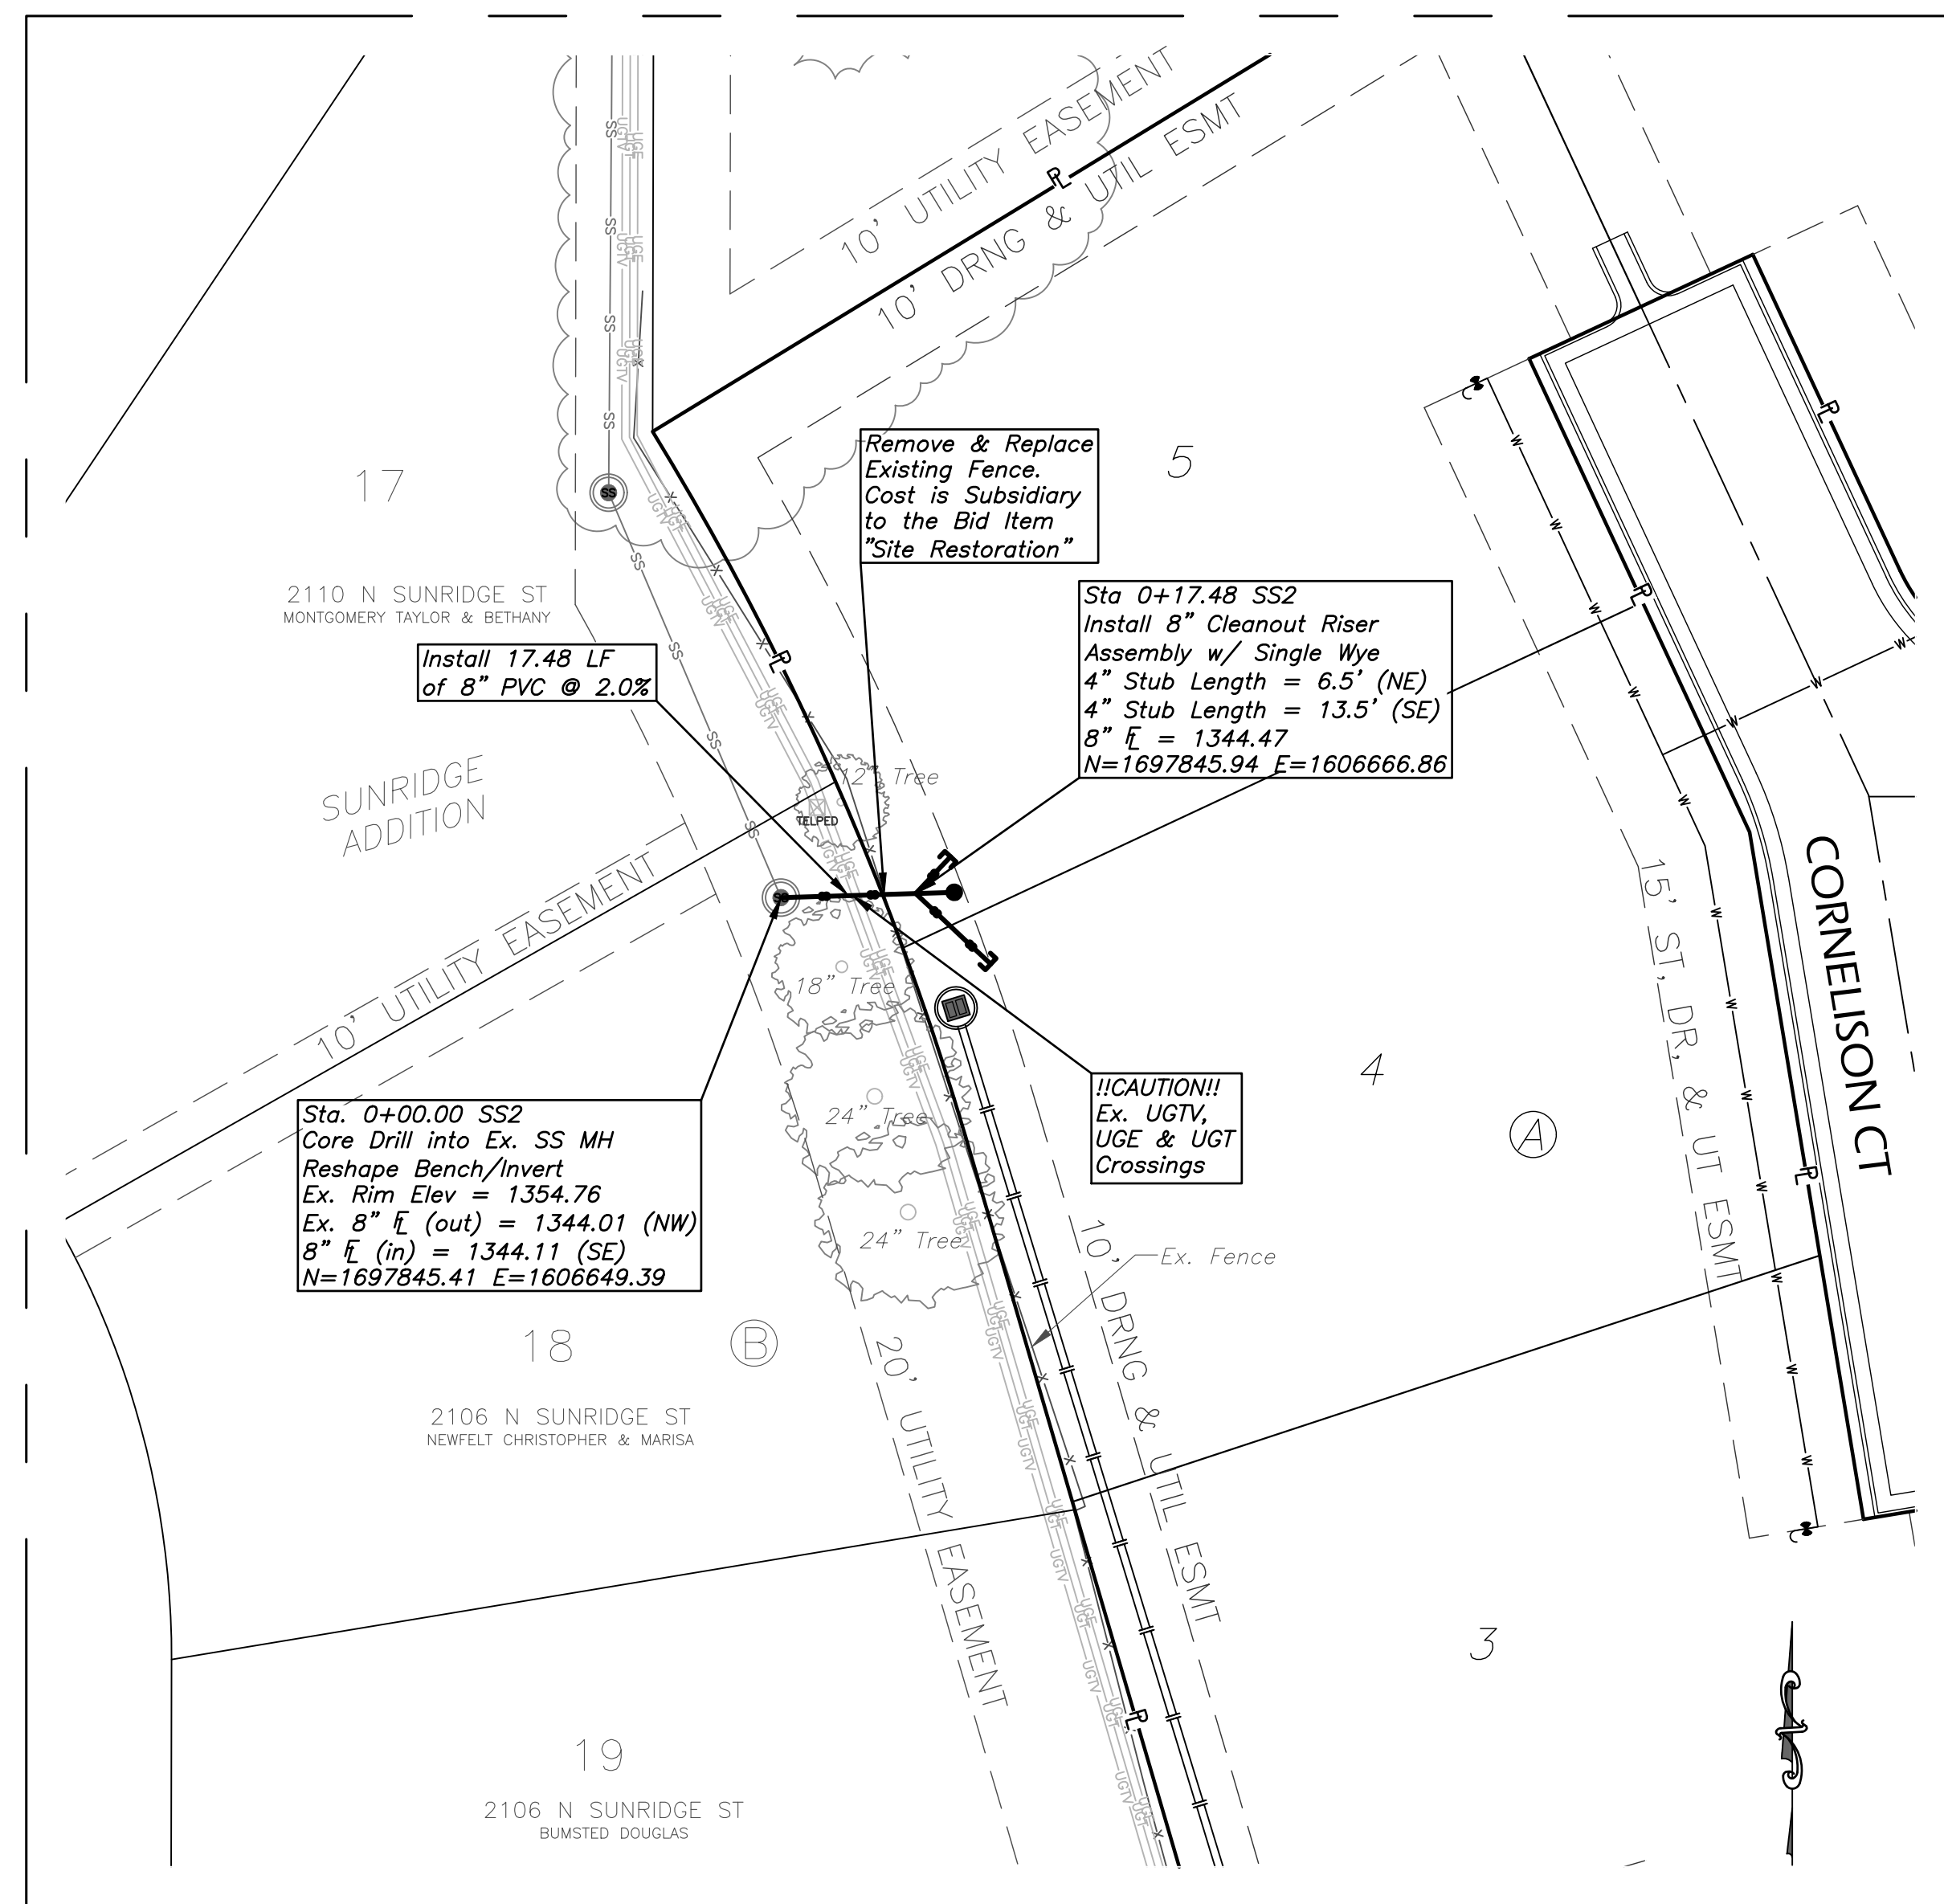


LINE 2

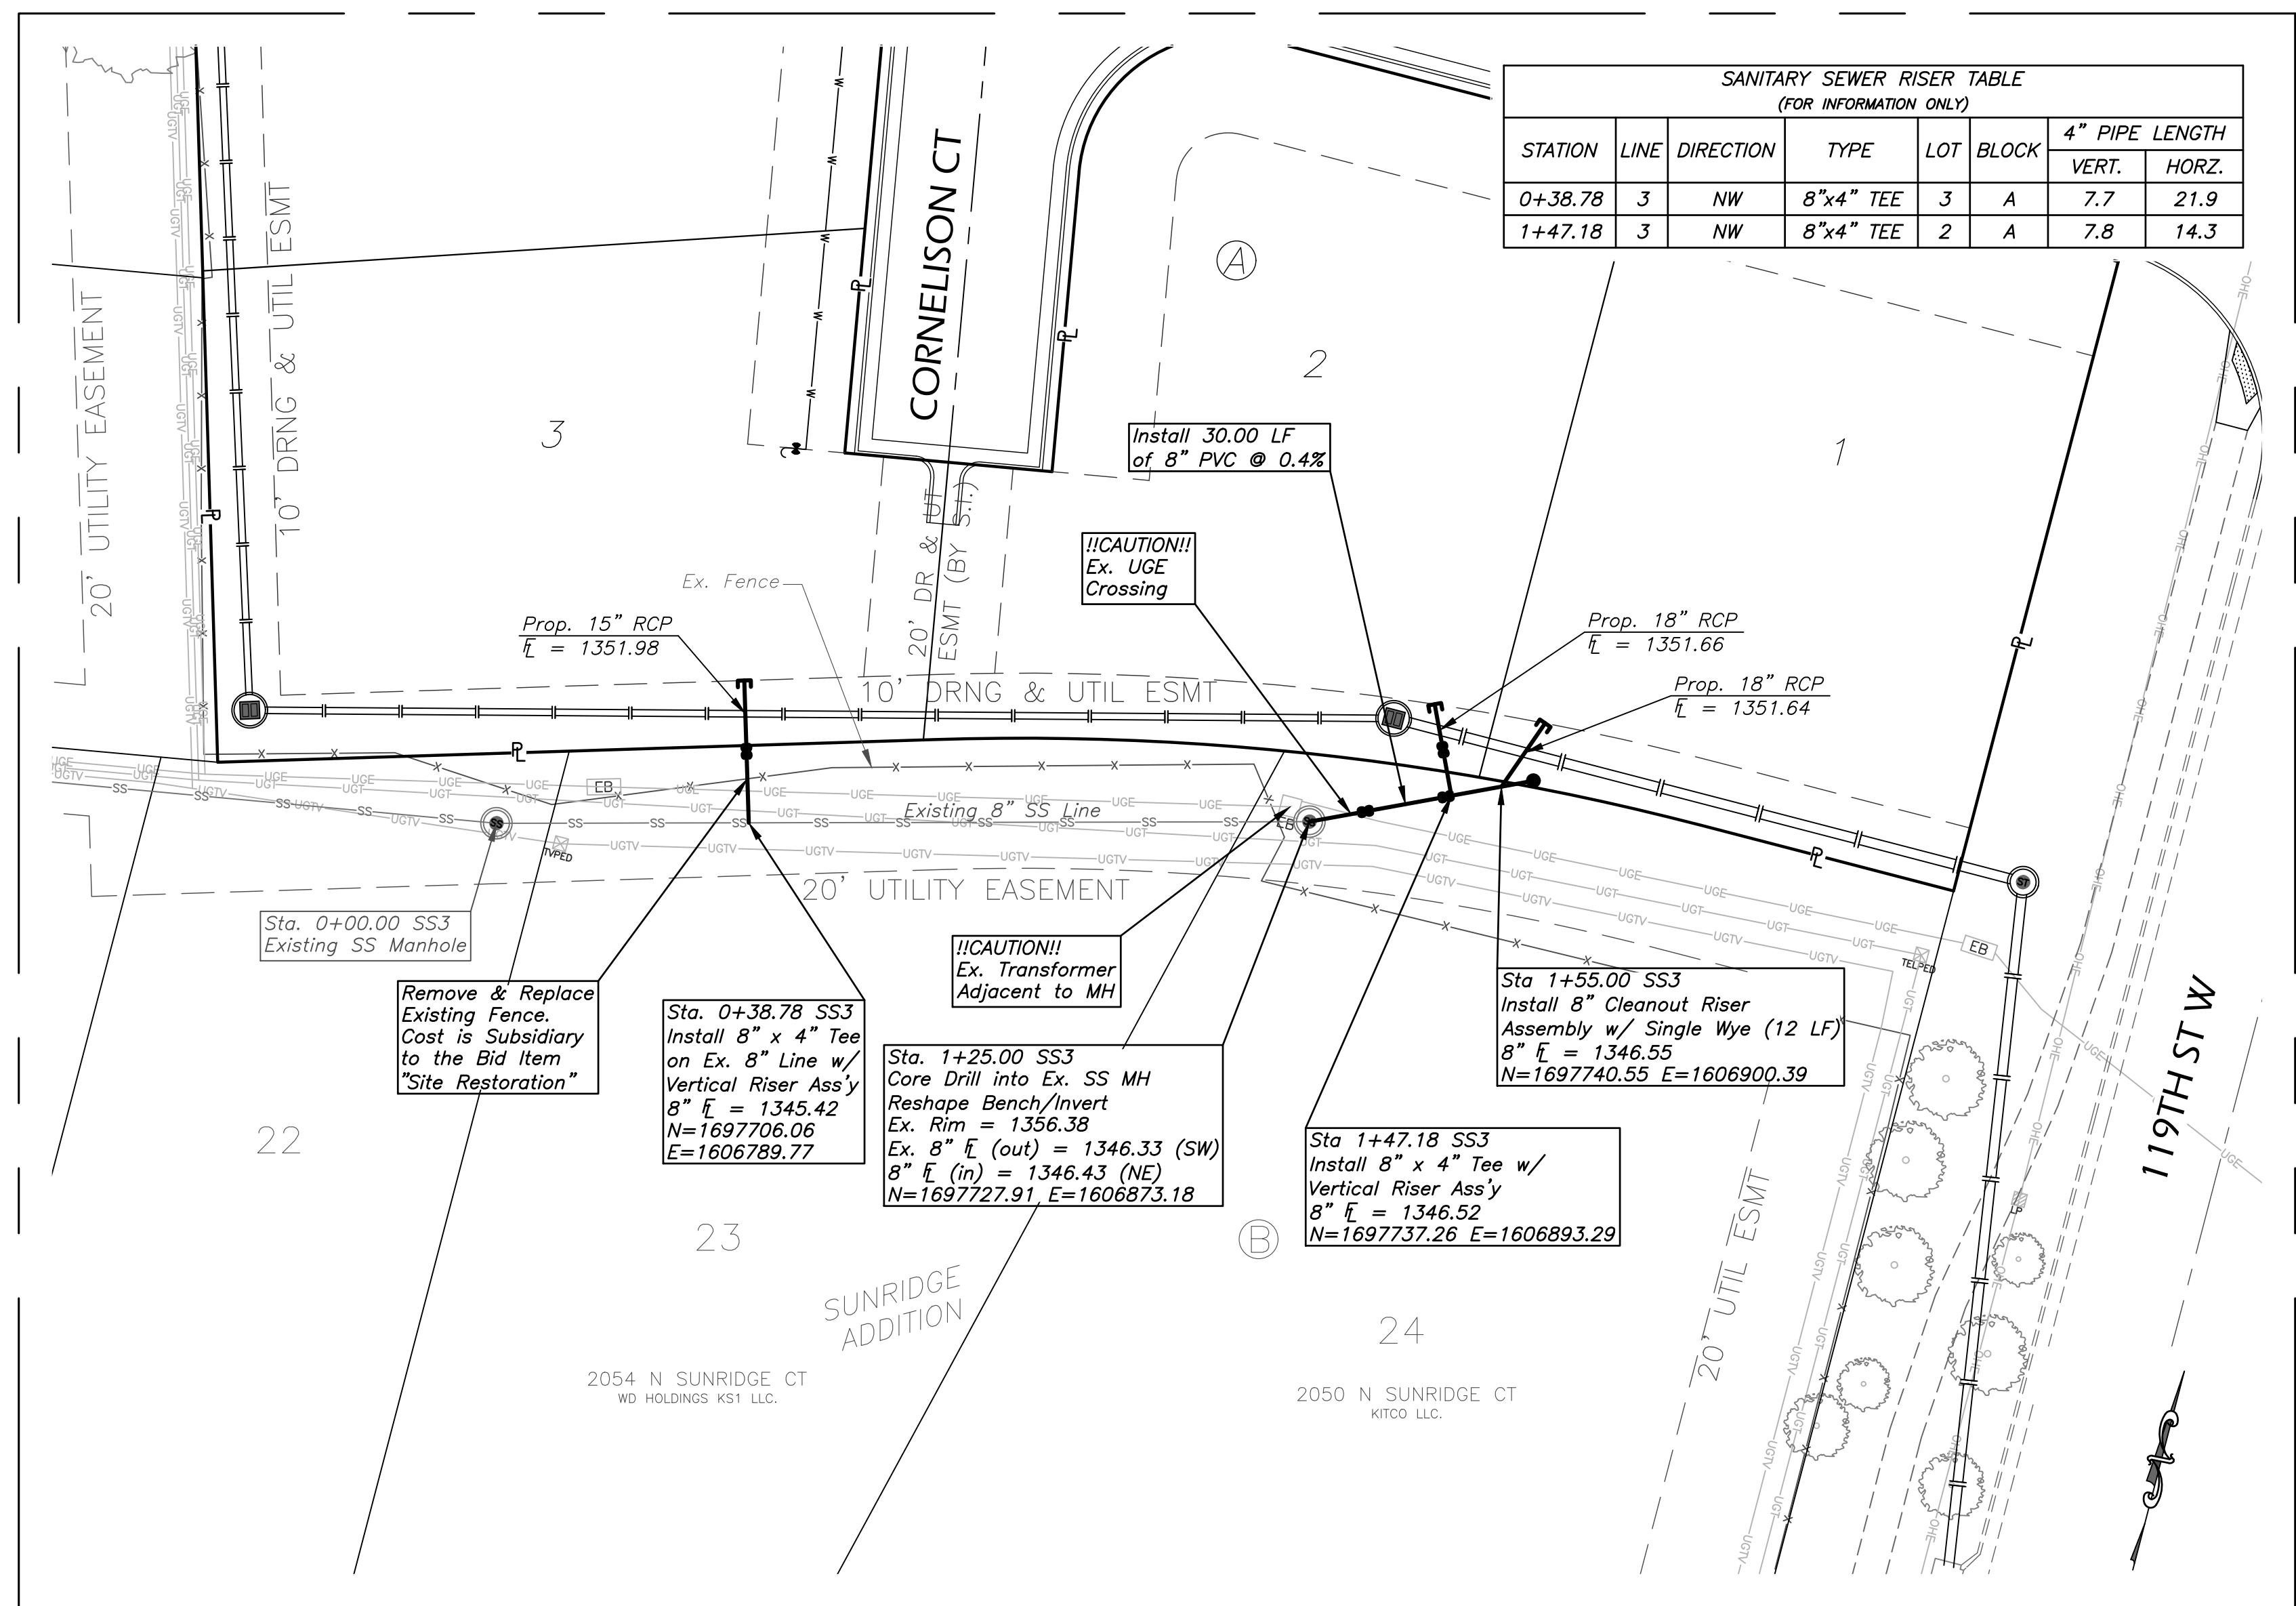

LINE 3

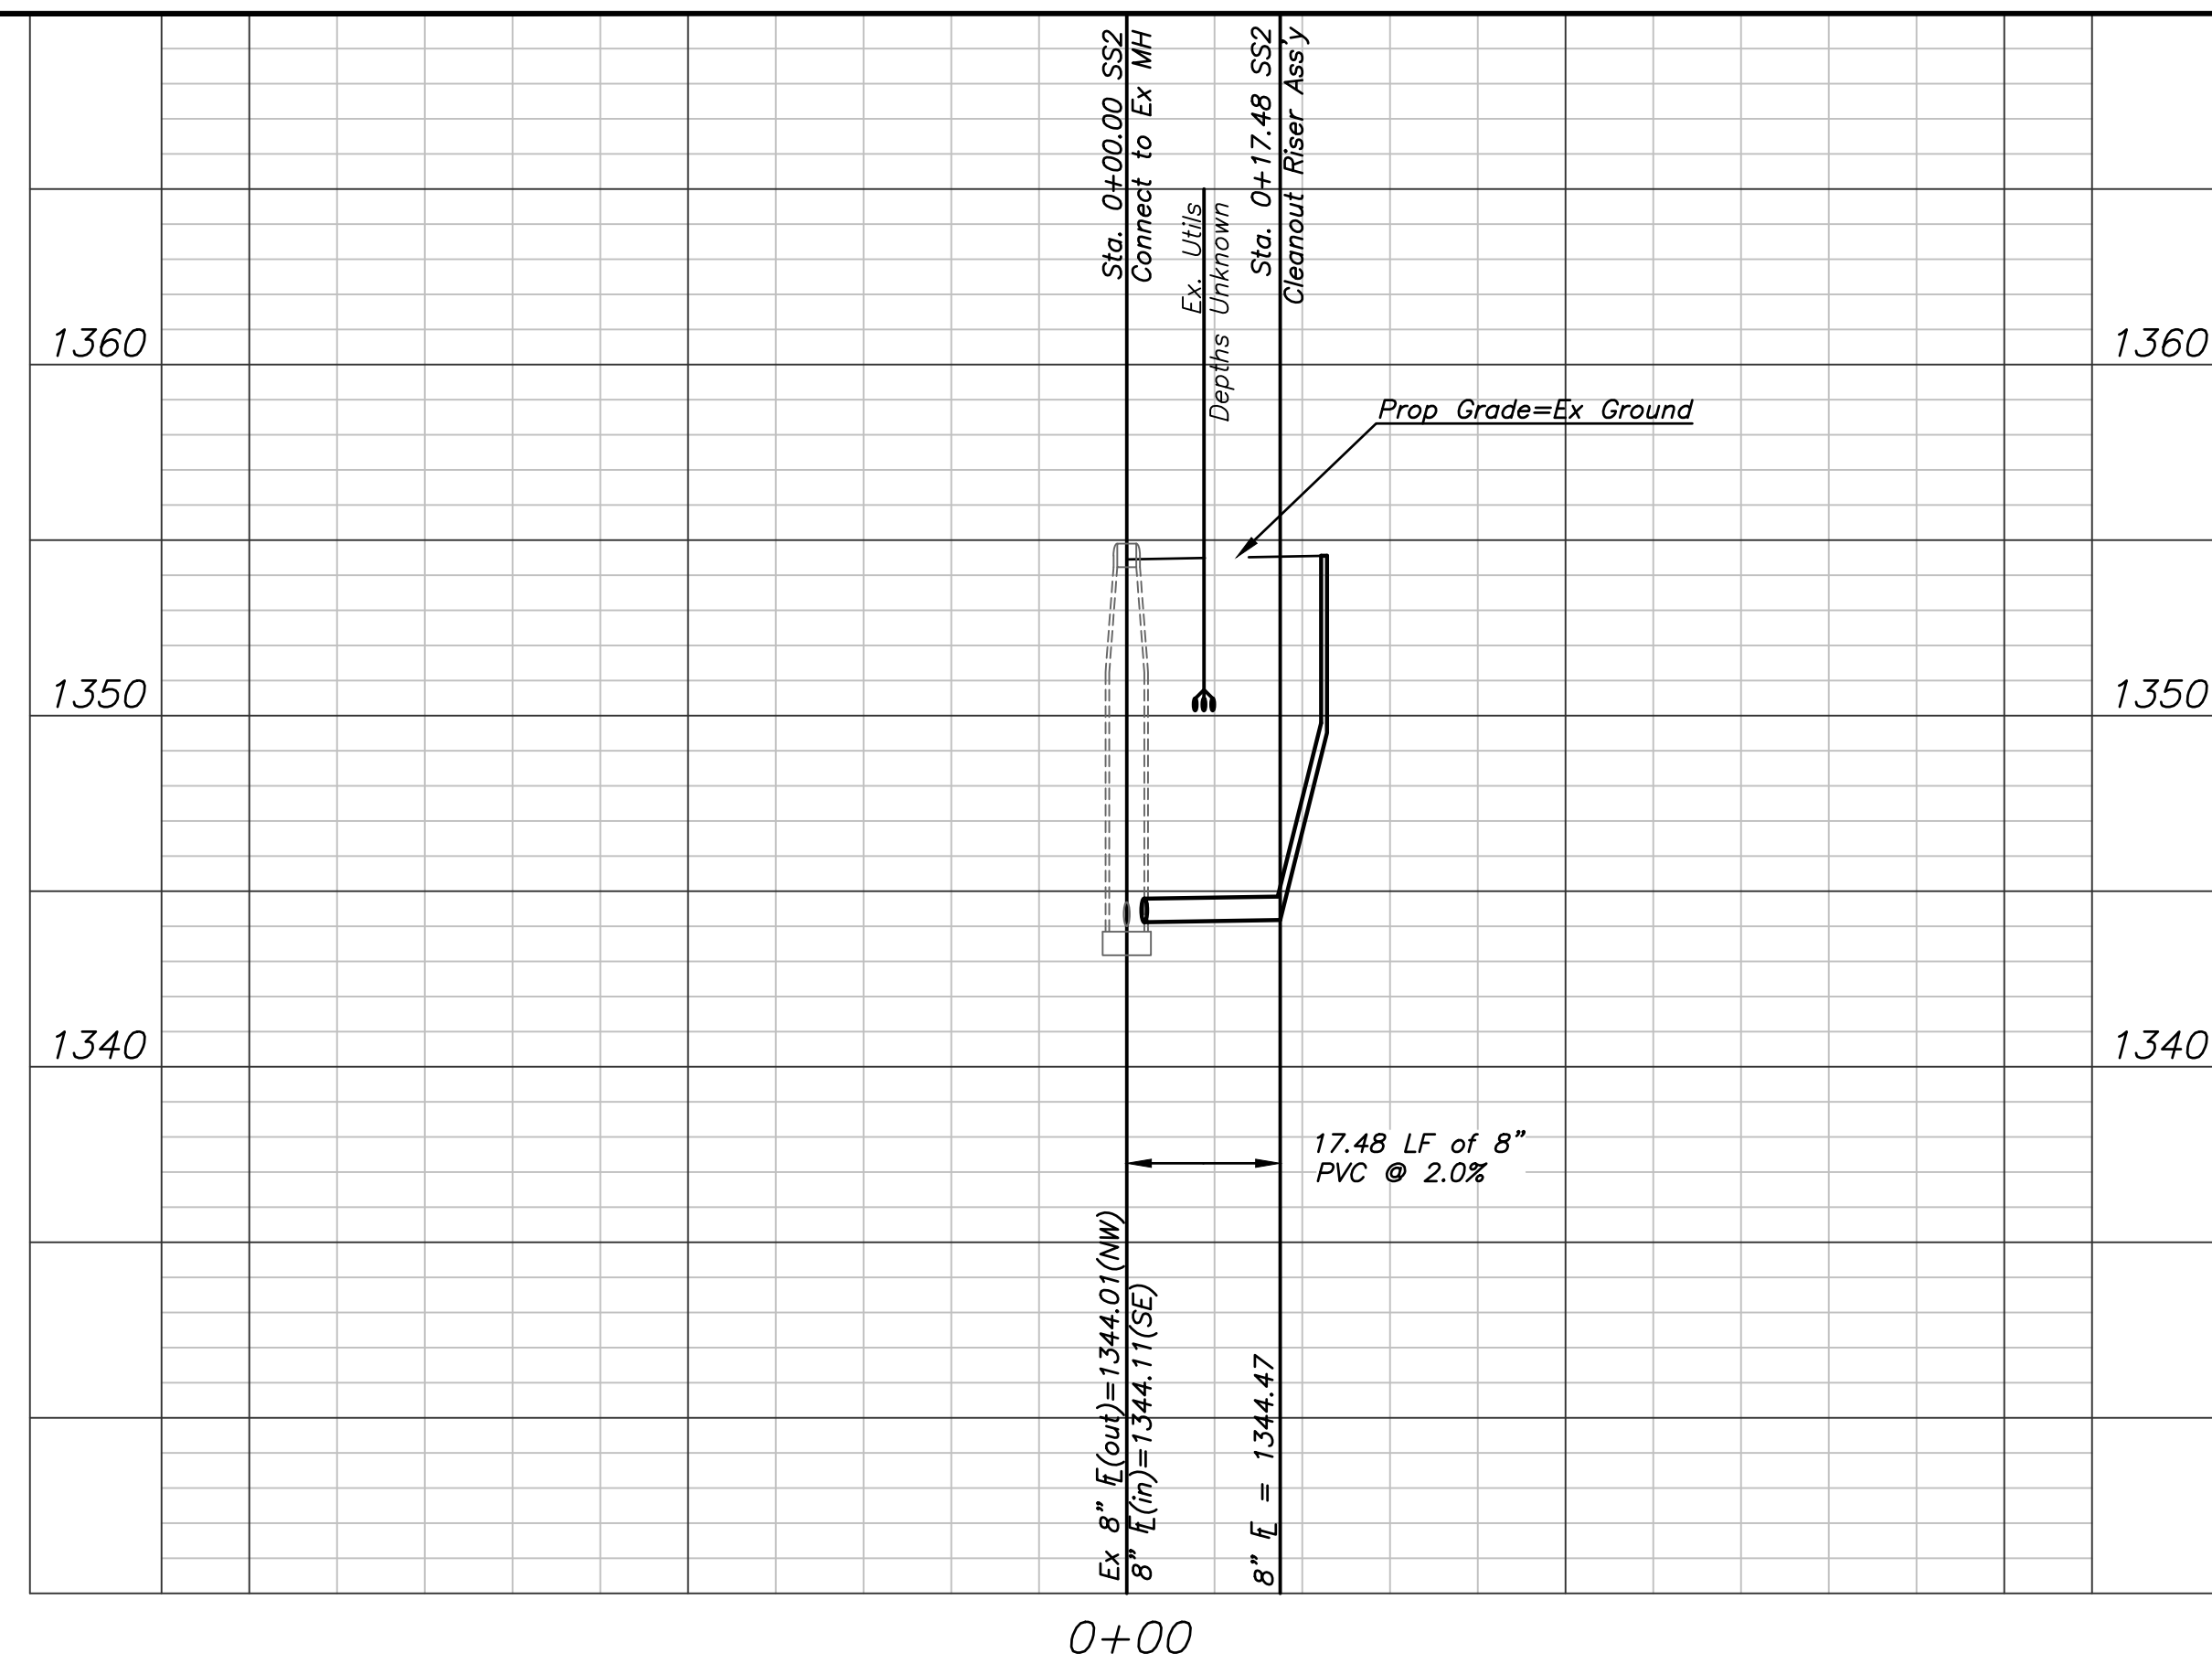


0+00

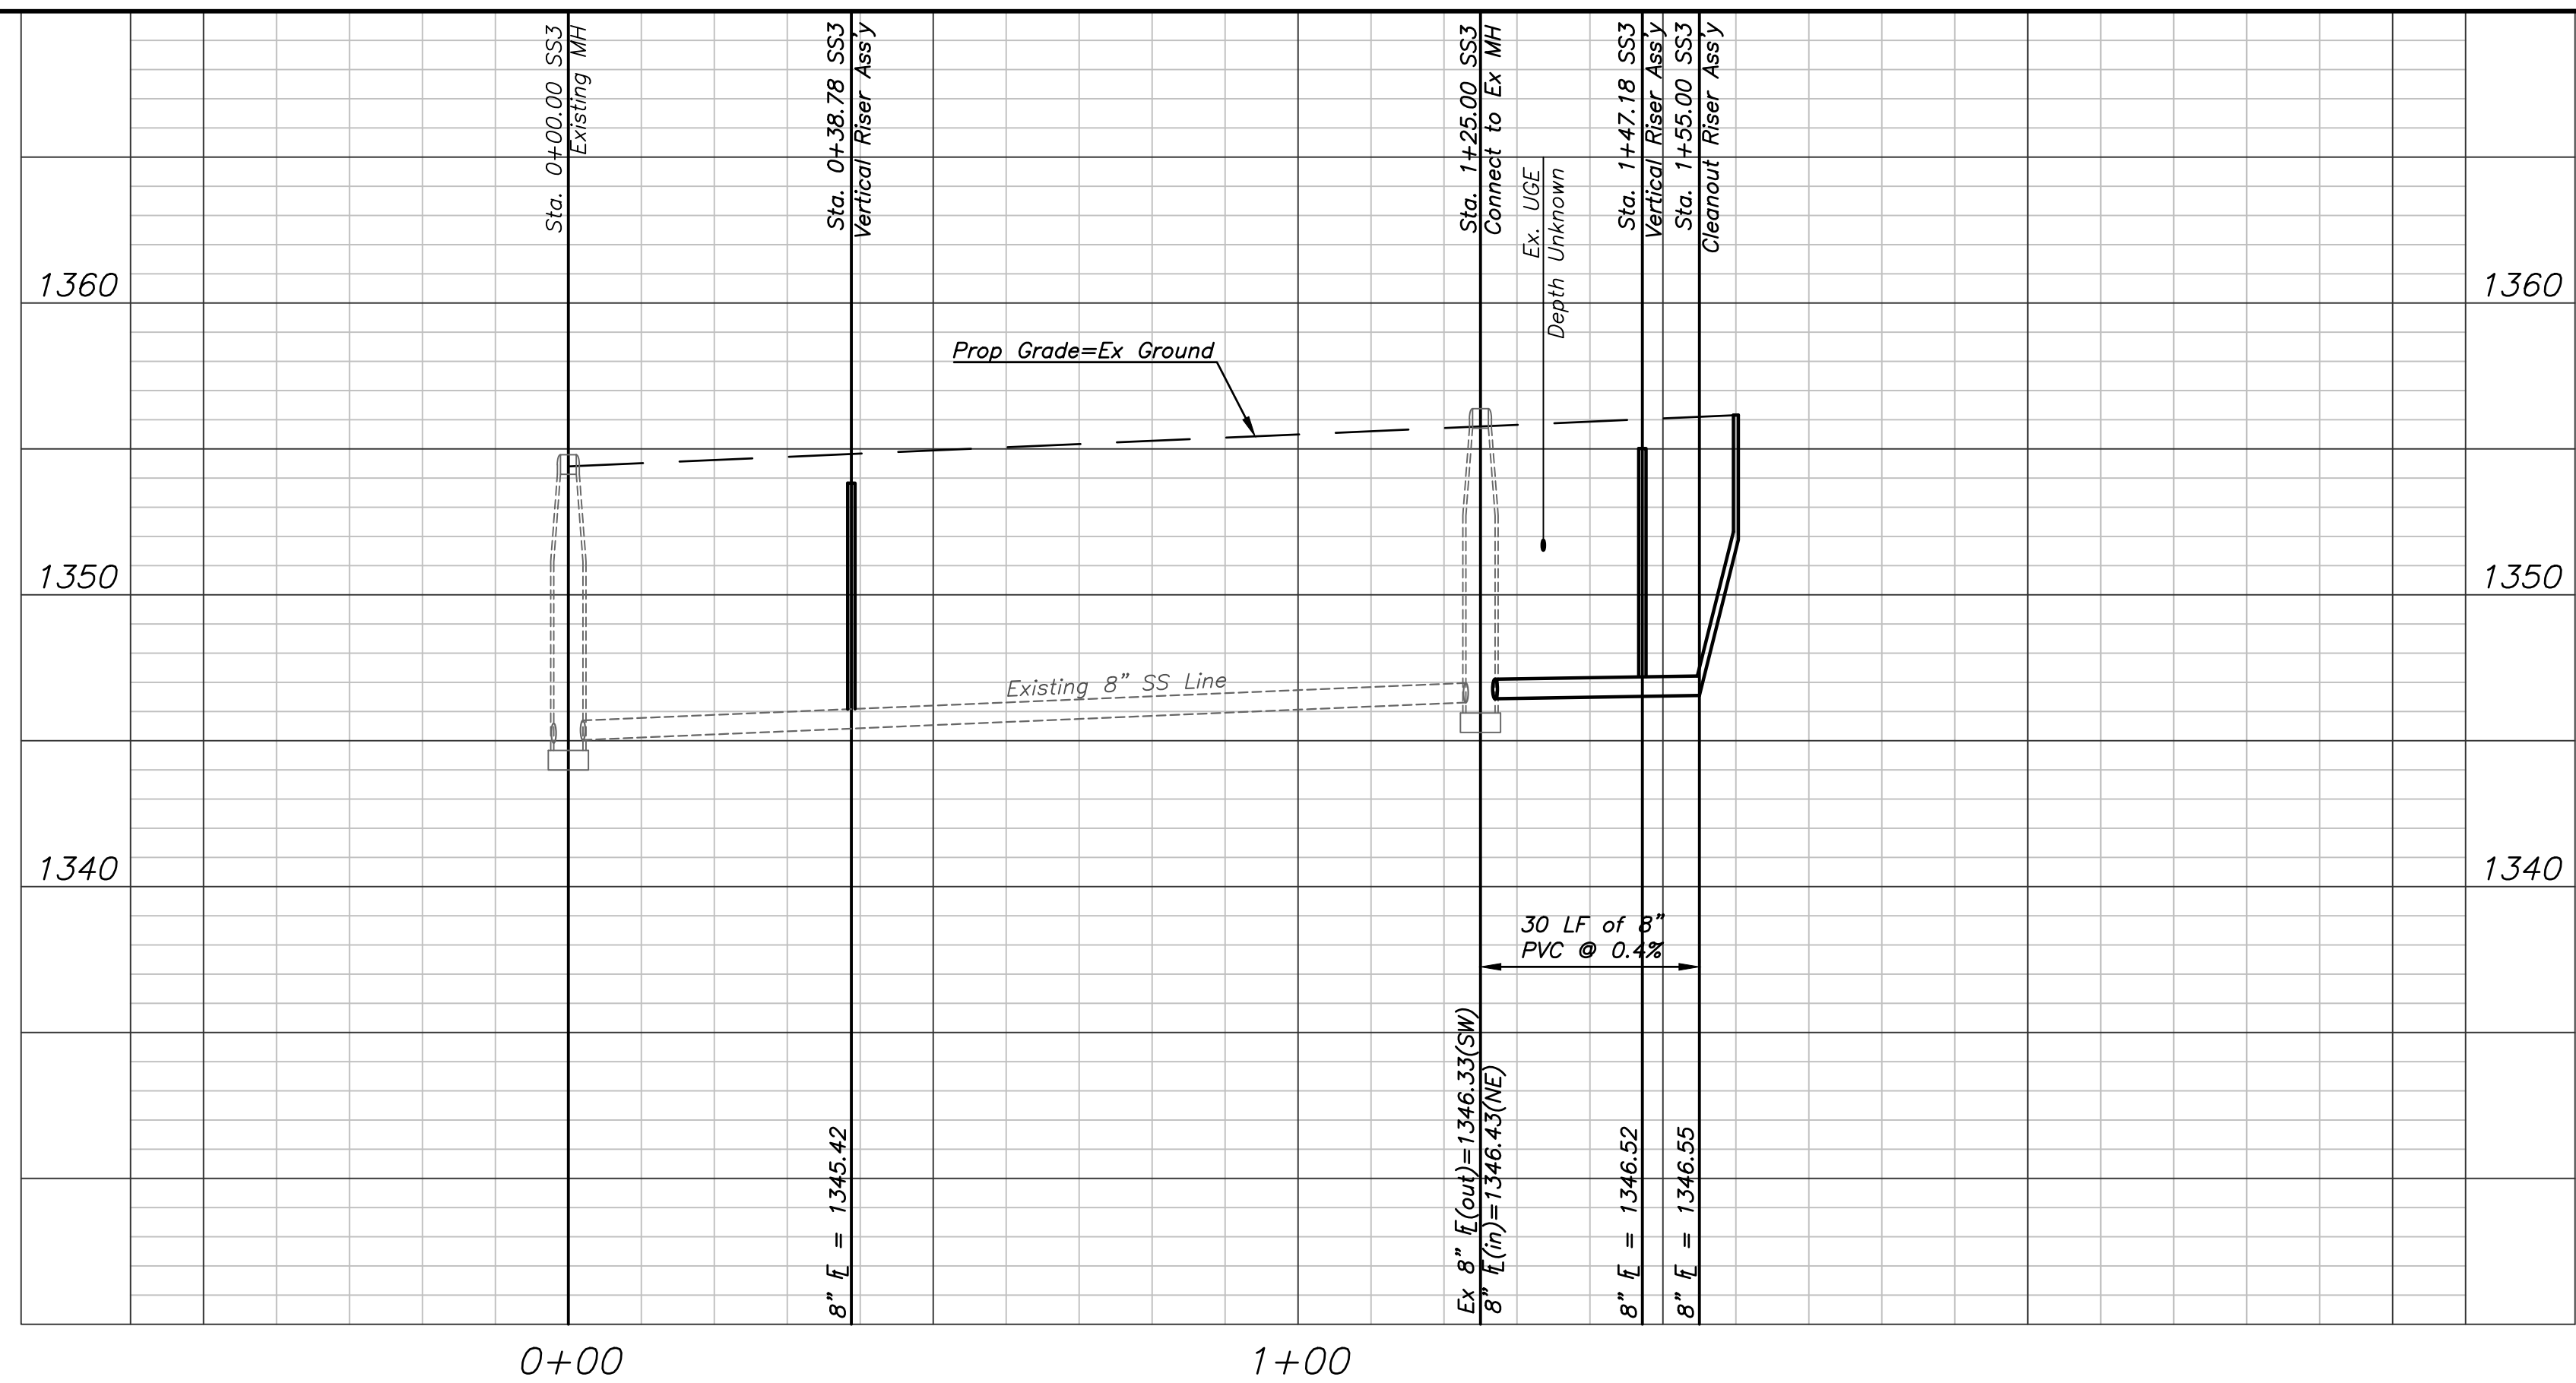

0+00

1+00

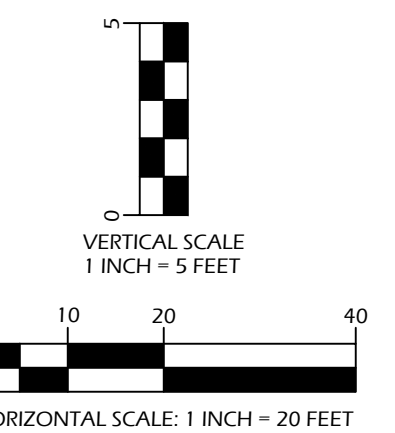

REVISIONS

KEM PROJ. 21183	DATE 03.2024
DESIGNED KEM	DRAWN ZJS

Plan & Profile
Lines 2 & 3

SHEET **3.1**