


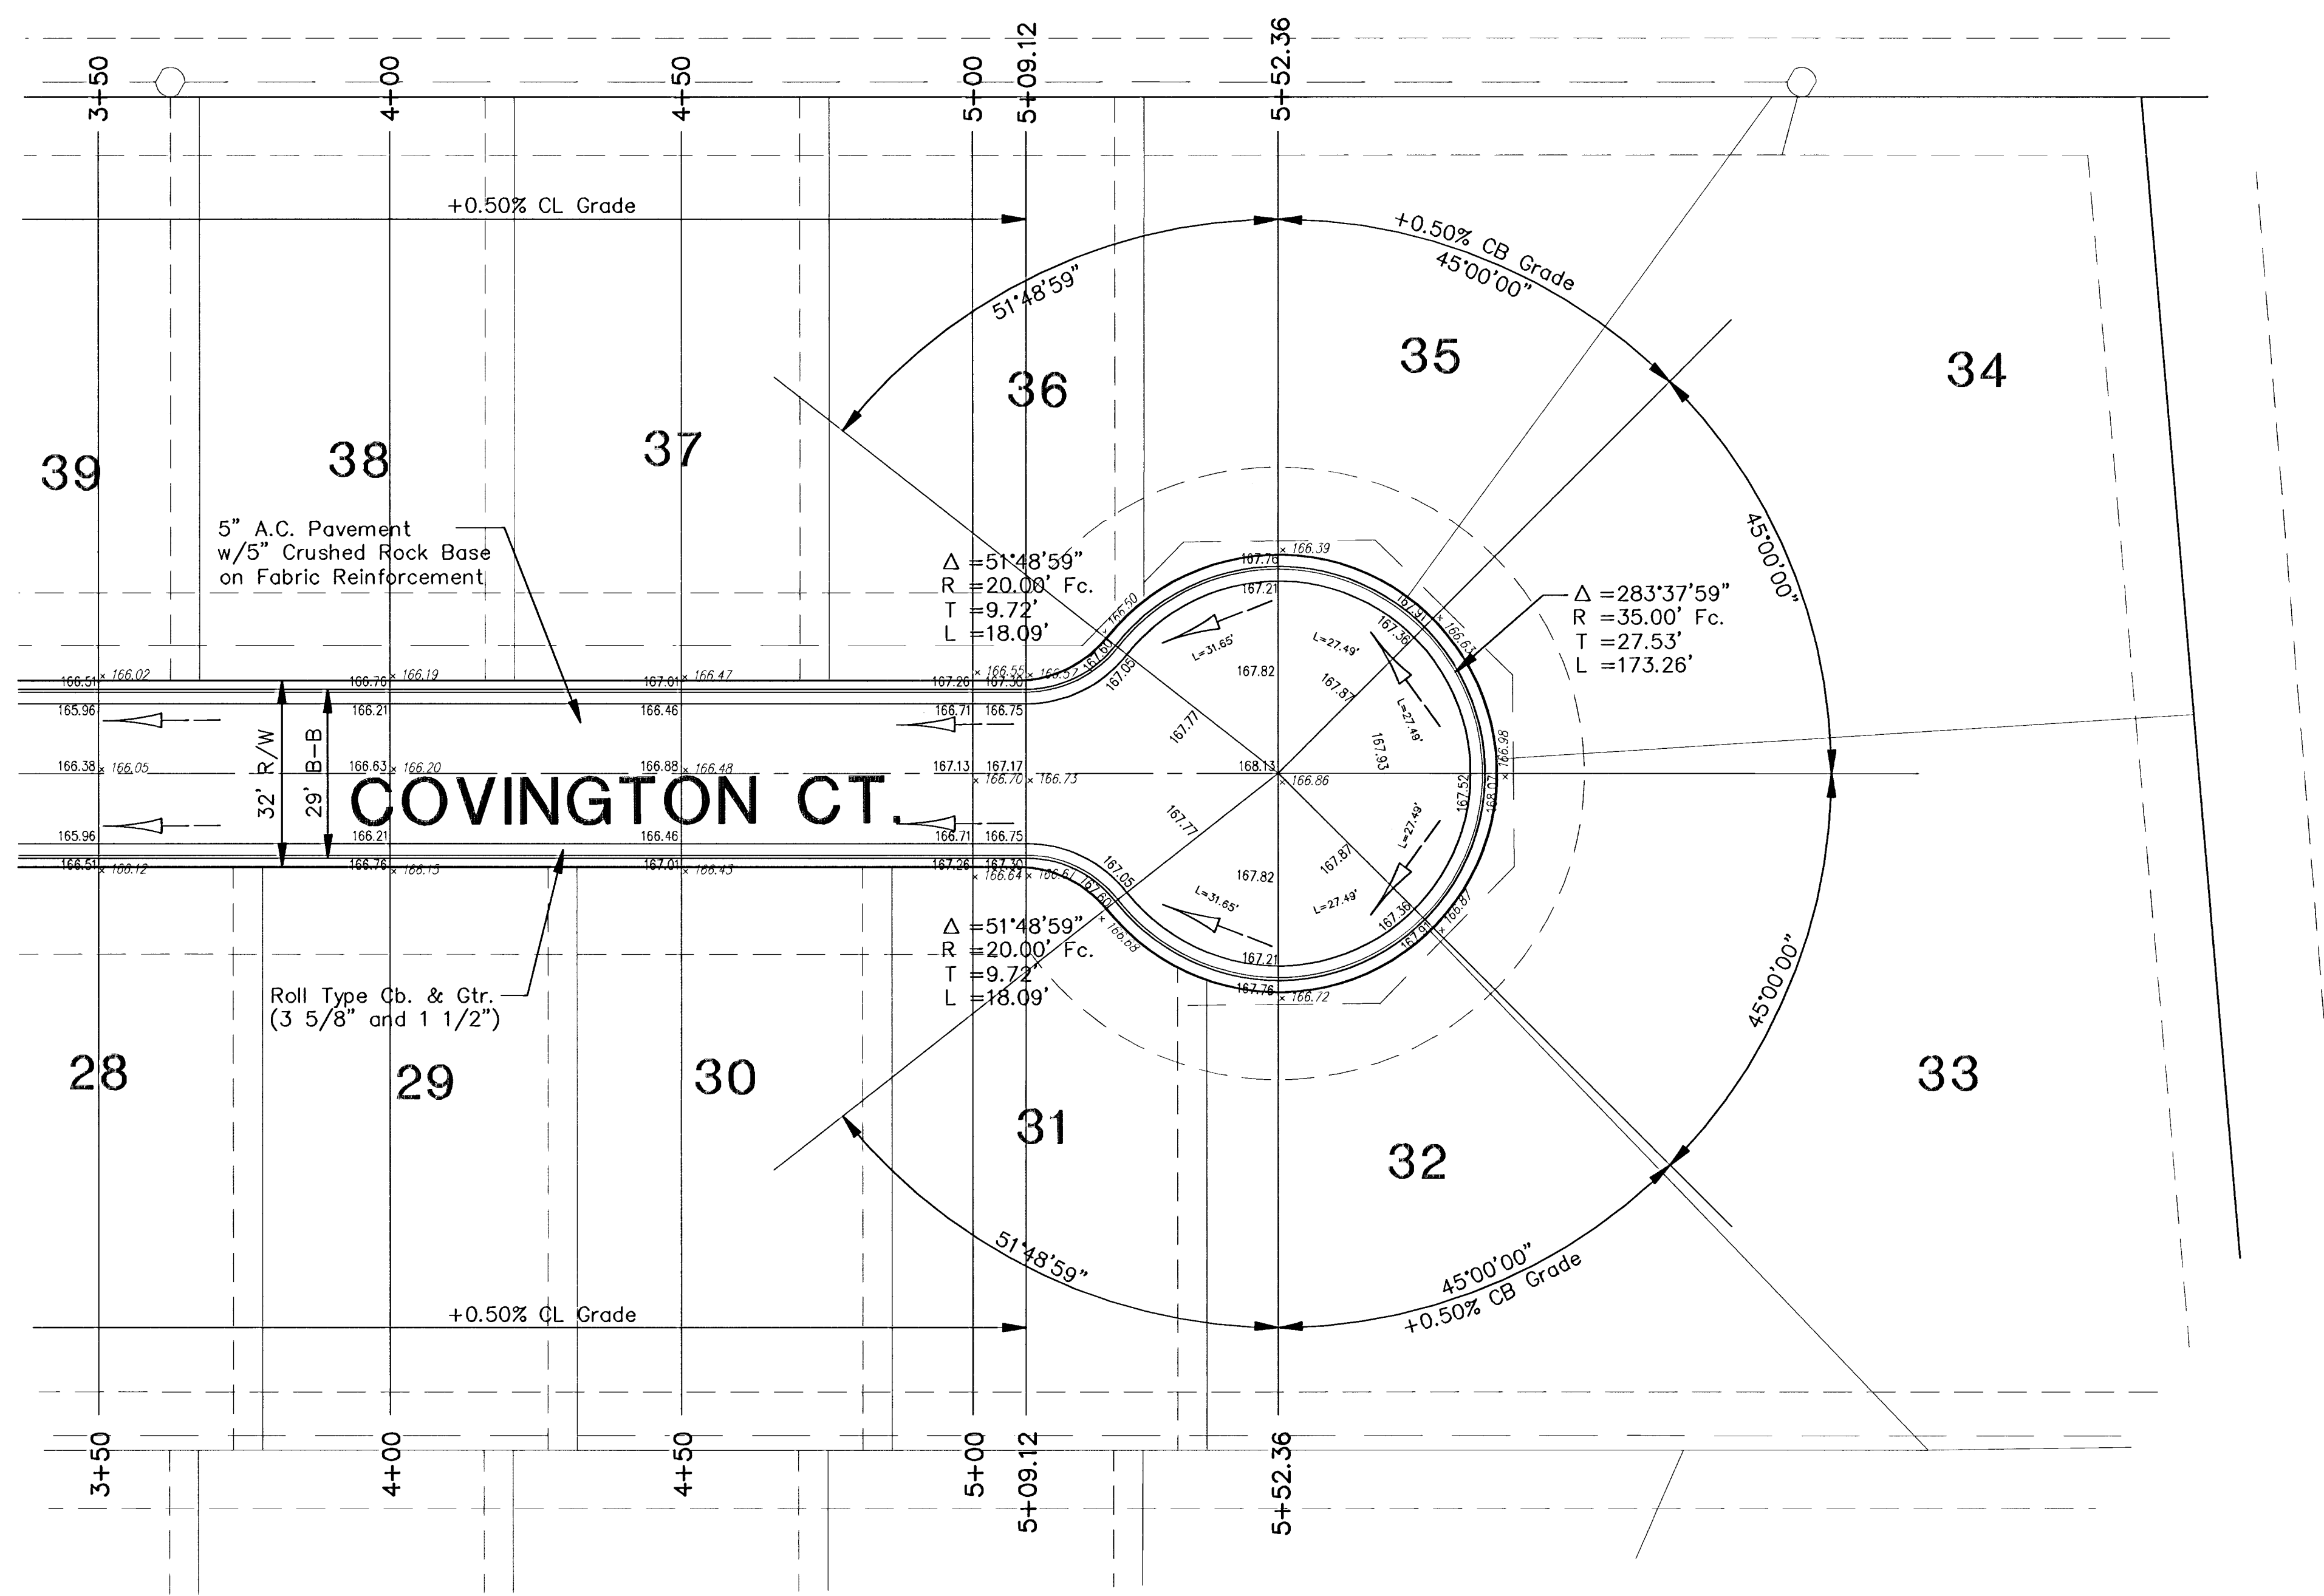

NOTE:
All top of curb grades are to top of
combined curb and gutter. 0.25' must
be subtracted from top of curb elevations
for top of roll curb.