
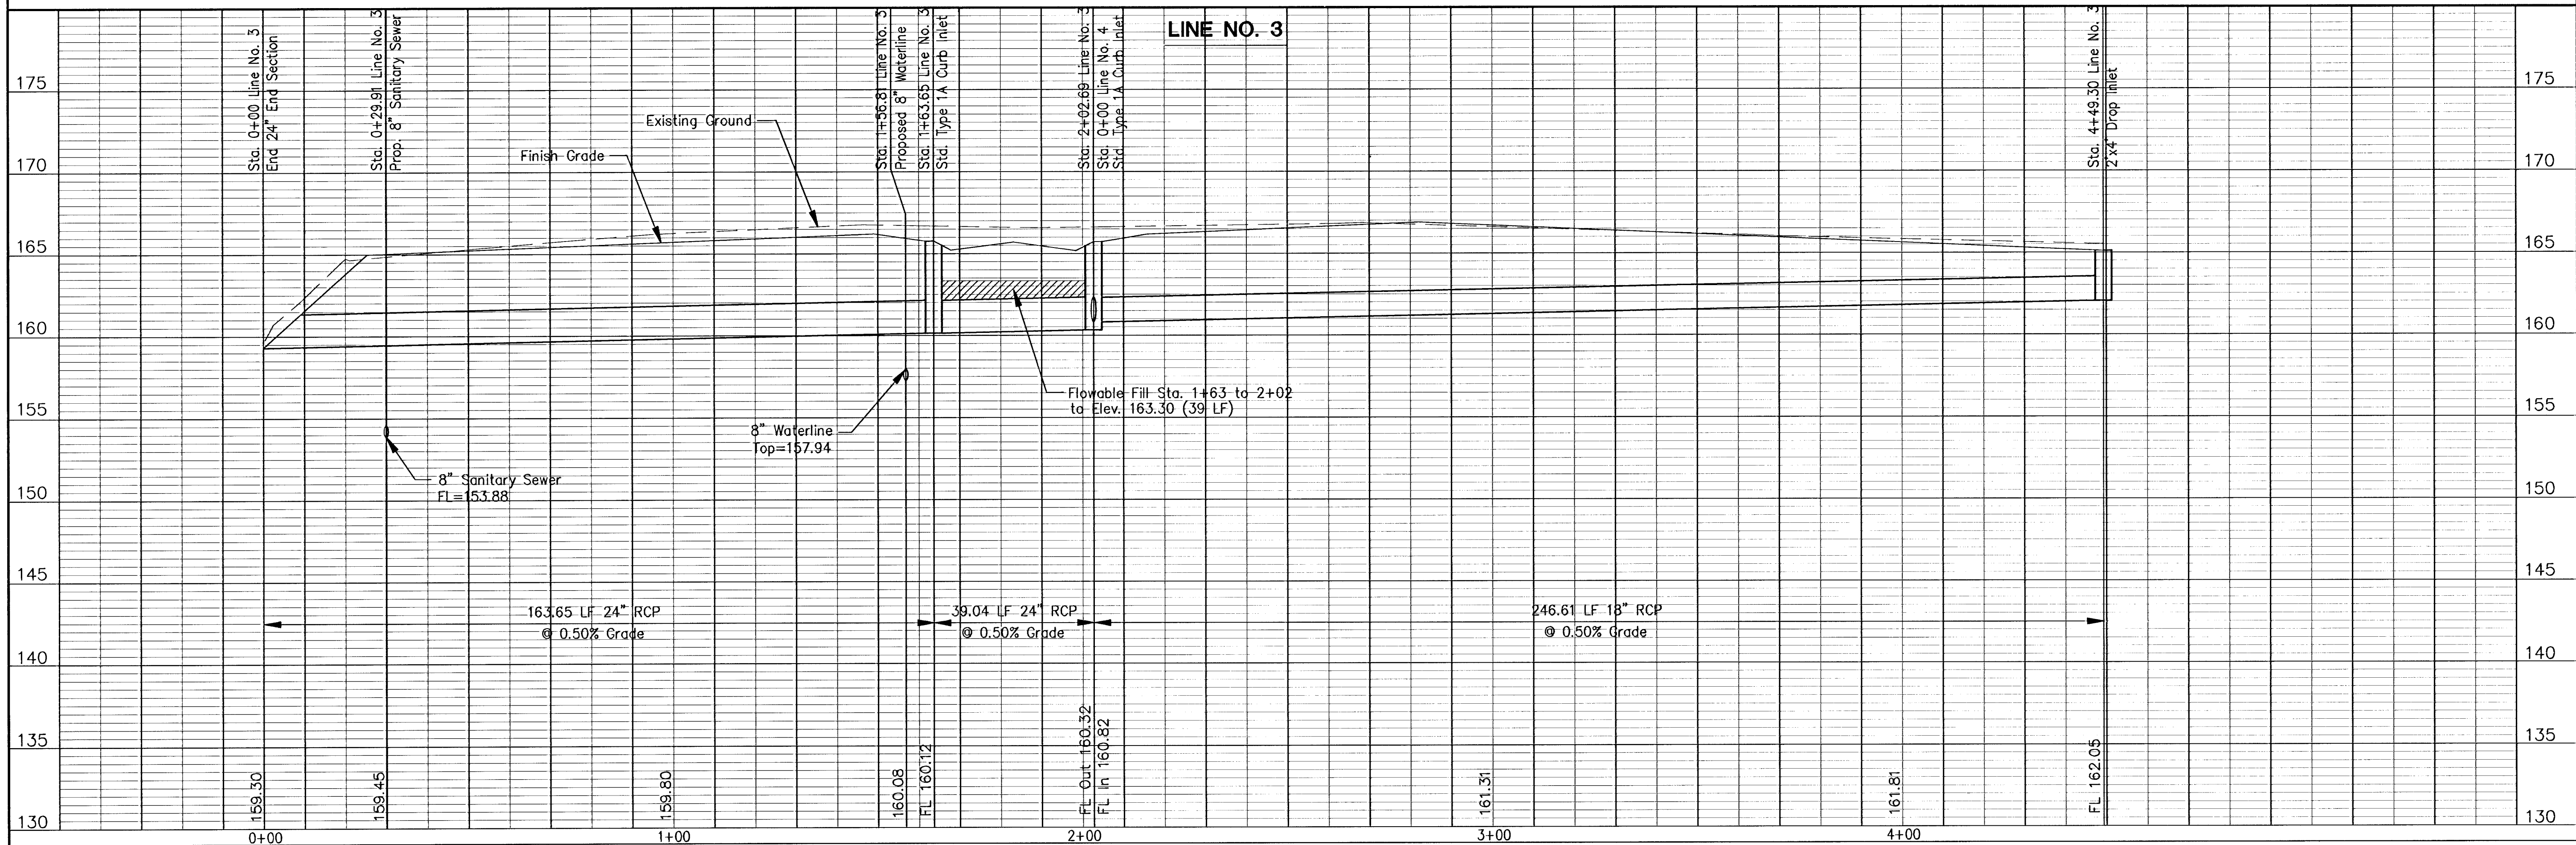


G:\APPS\DWG\1656b\base.dwg Tue Jun 19 06:08:30 2001 Bernard Kulla - POE & ASSOCIATES OF KANSAS, INC.

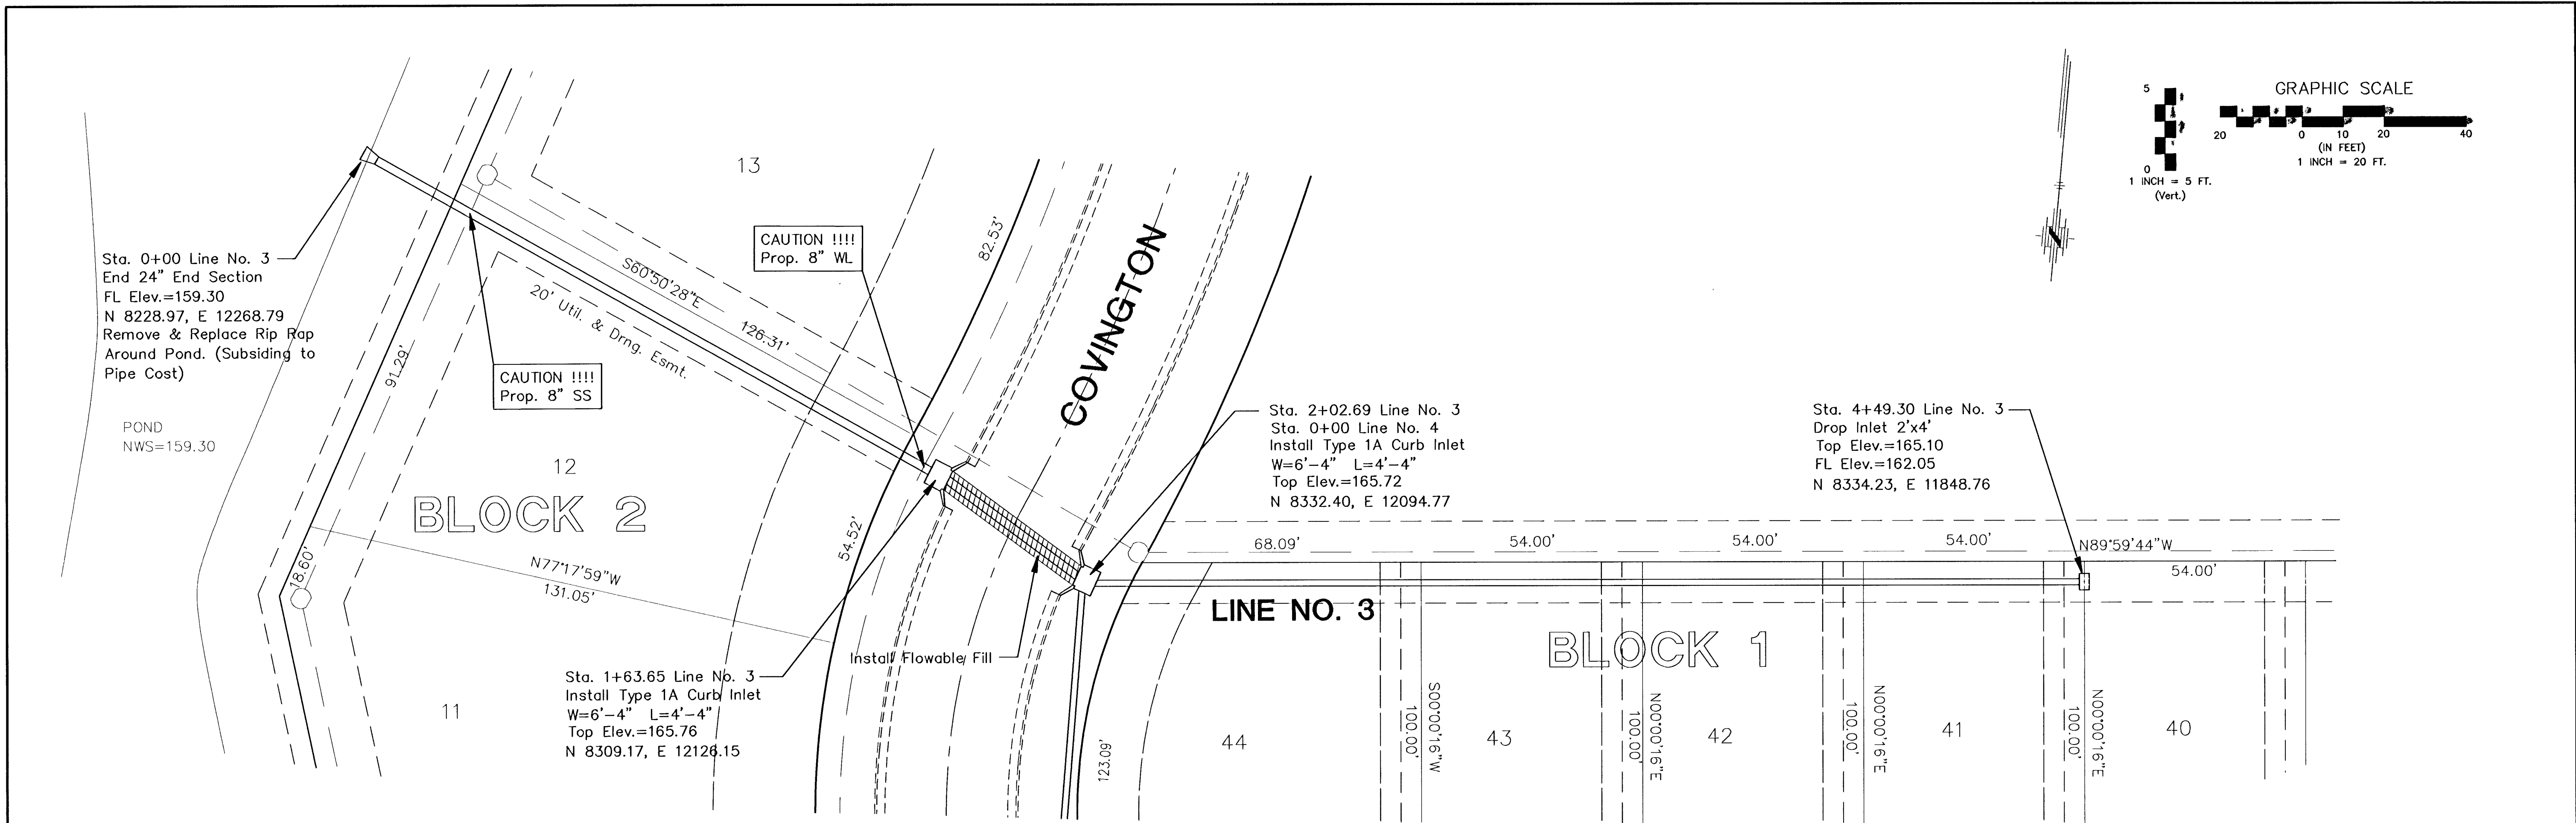

THE LOOKS AT ABERDEEN STORM WATER SEWER LINE NO. 3		CITY OF WICHITA, KANSAS MICHAEL E. LINDEBAK, P.E. - CITY ENGINEER Proj.# 472-83359 O.C.A.# 765881	
Engineer:	J. Ubert	Sheet	14 of 58
Drawn By:	B. Kulla	Poe Job No.:	1656B
Date:	May 2001		