
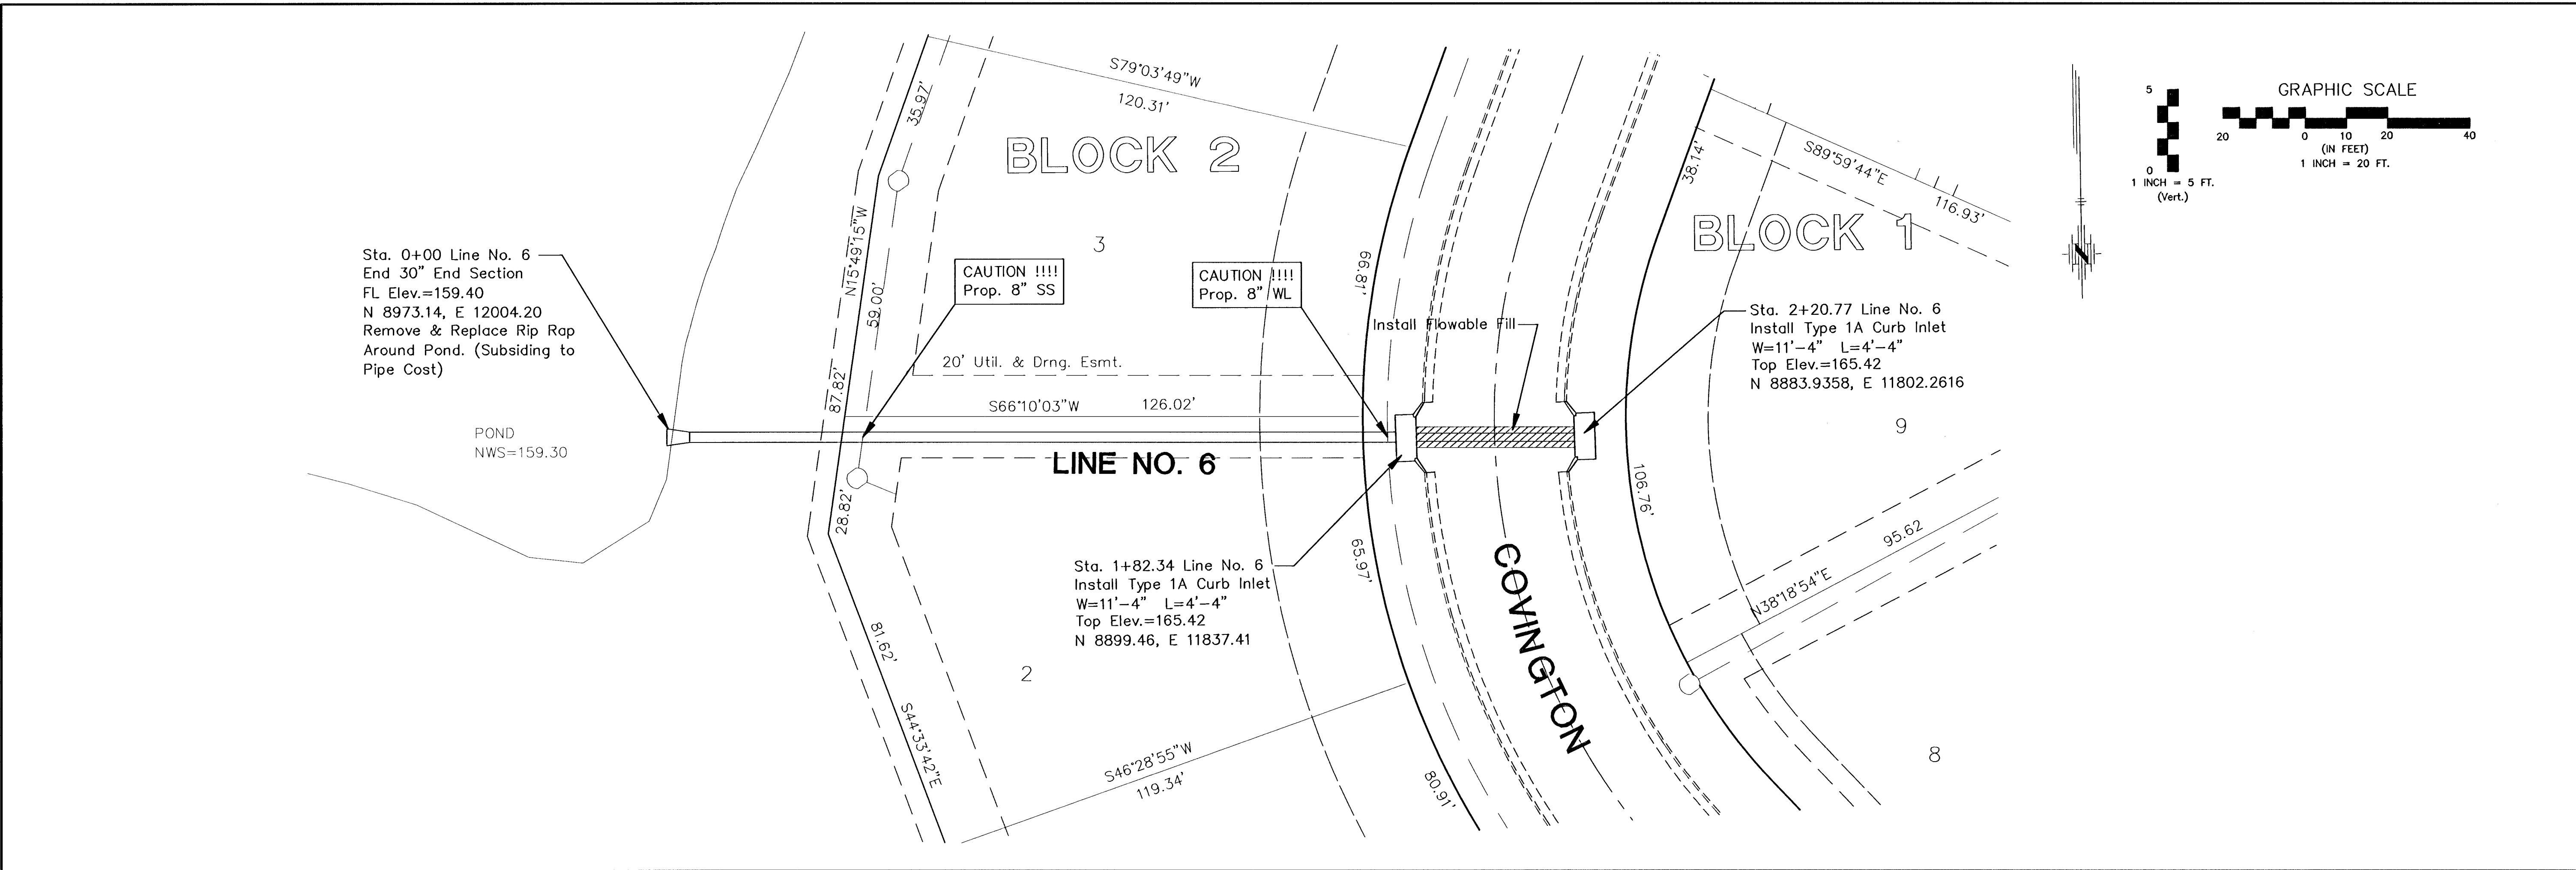


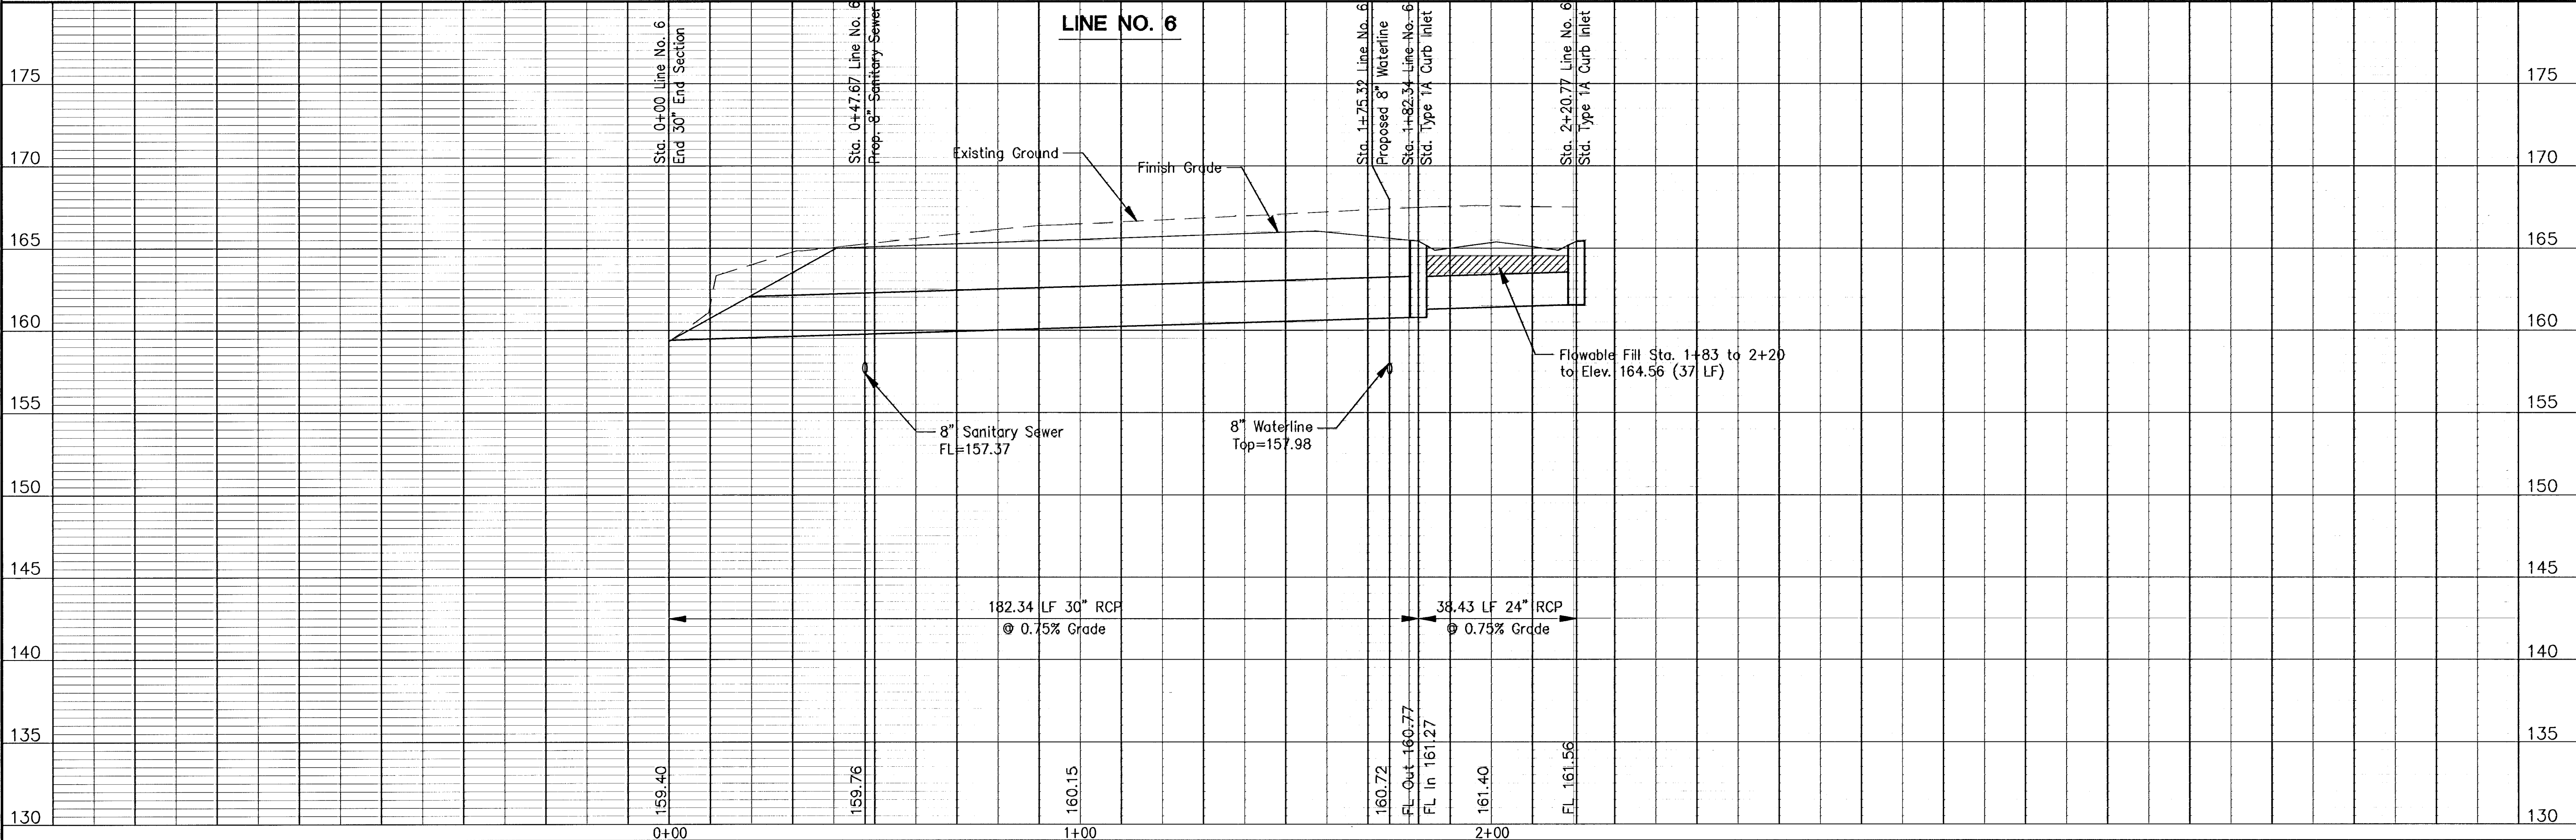

THE LOOKS AT ABERDEEN			
STORM WATER SEWER			
LINE NO. 6			
CITY OF WICHITA, KANSAS			
MICHAEL E. LINDEBAK, P.E. - CITY ENGINEER			
Proj.# 472-83359 O.C.A.# 765681			
No.	Date	By	Revision
1			
2			
3			
4			
5			

FINAL

POE & ASSOCIATES OF KANSAS, INC.
CONSULTING ENGINEERS
5940 E. Central Exp. 2000 ■ Wichita, KS 67208-4212
Phone 316/685-4114 ■ FAX 316/685-4444

Engineer: J. Ubert
Drawn By: B. Kulla
Poe Job No.: 1656B
Date: May 2001

Sheet
17 of 58