
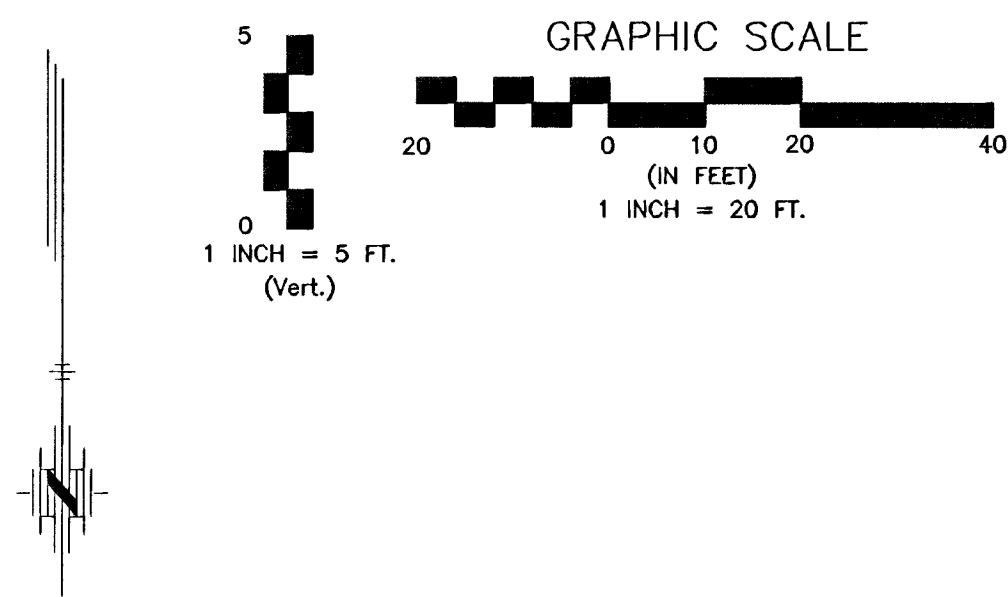
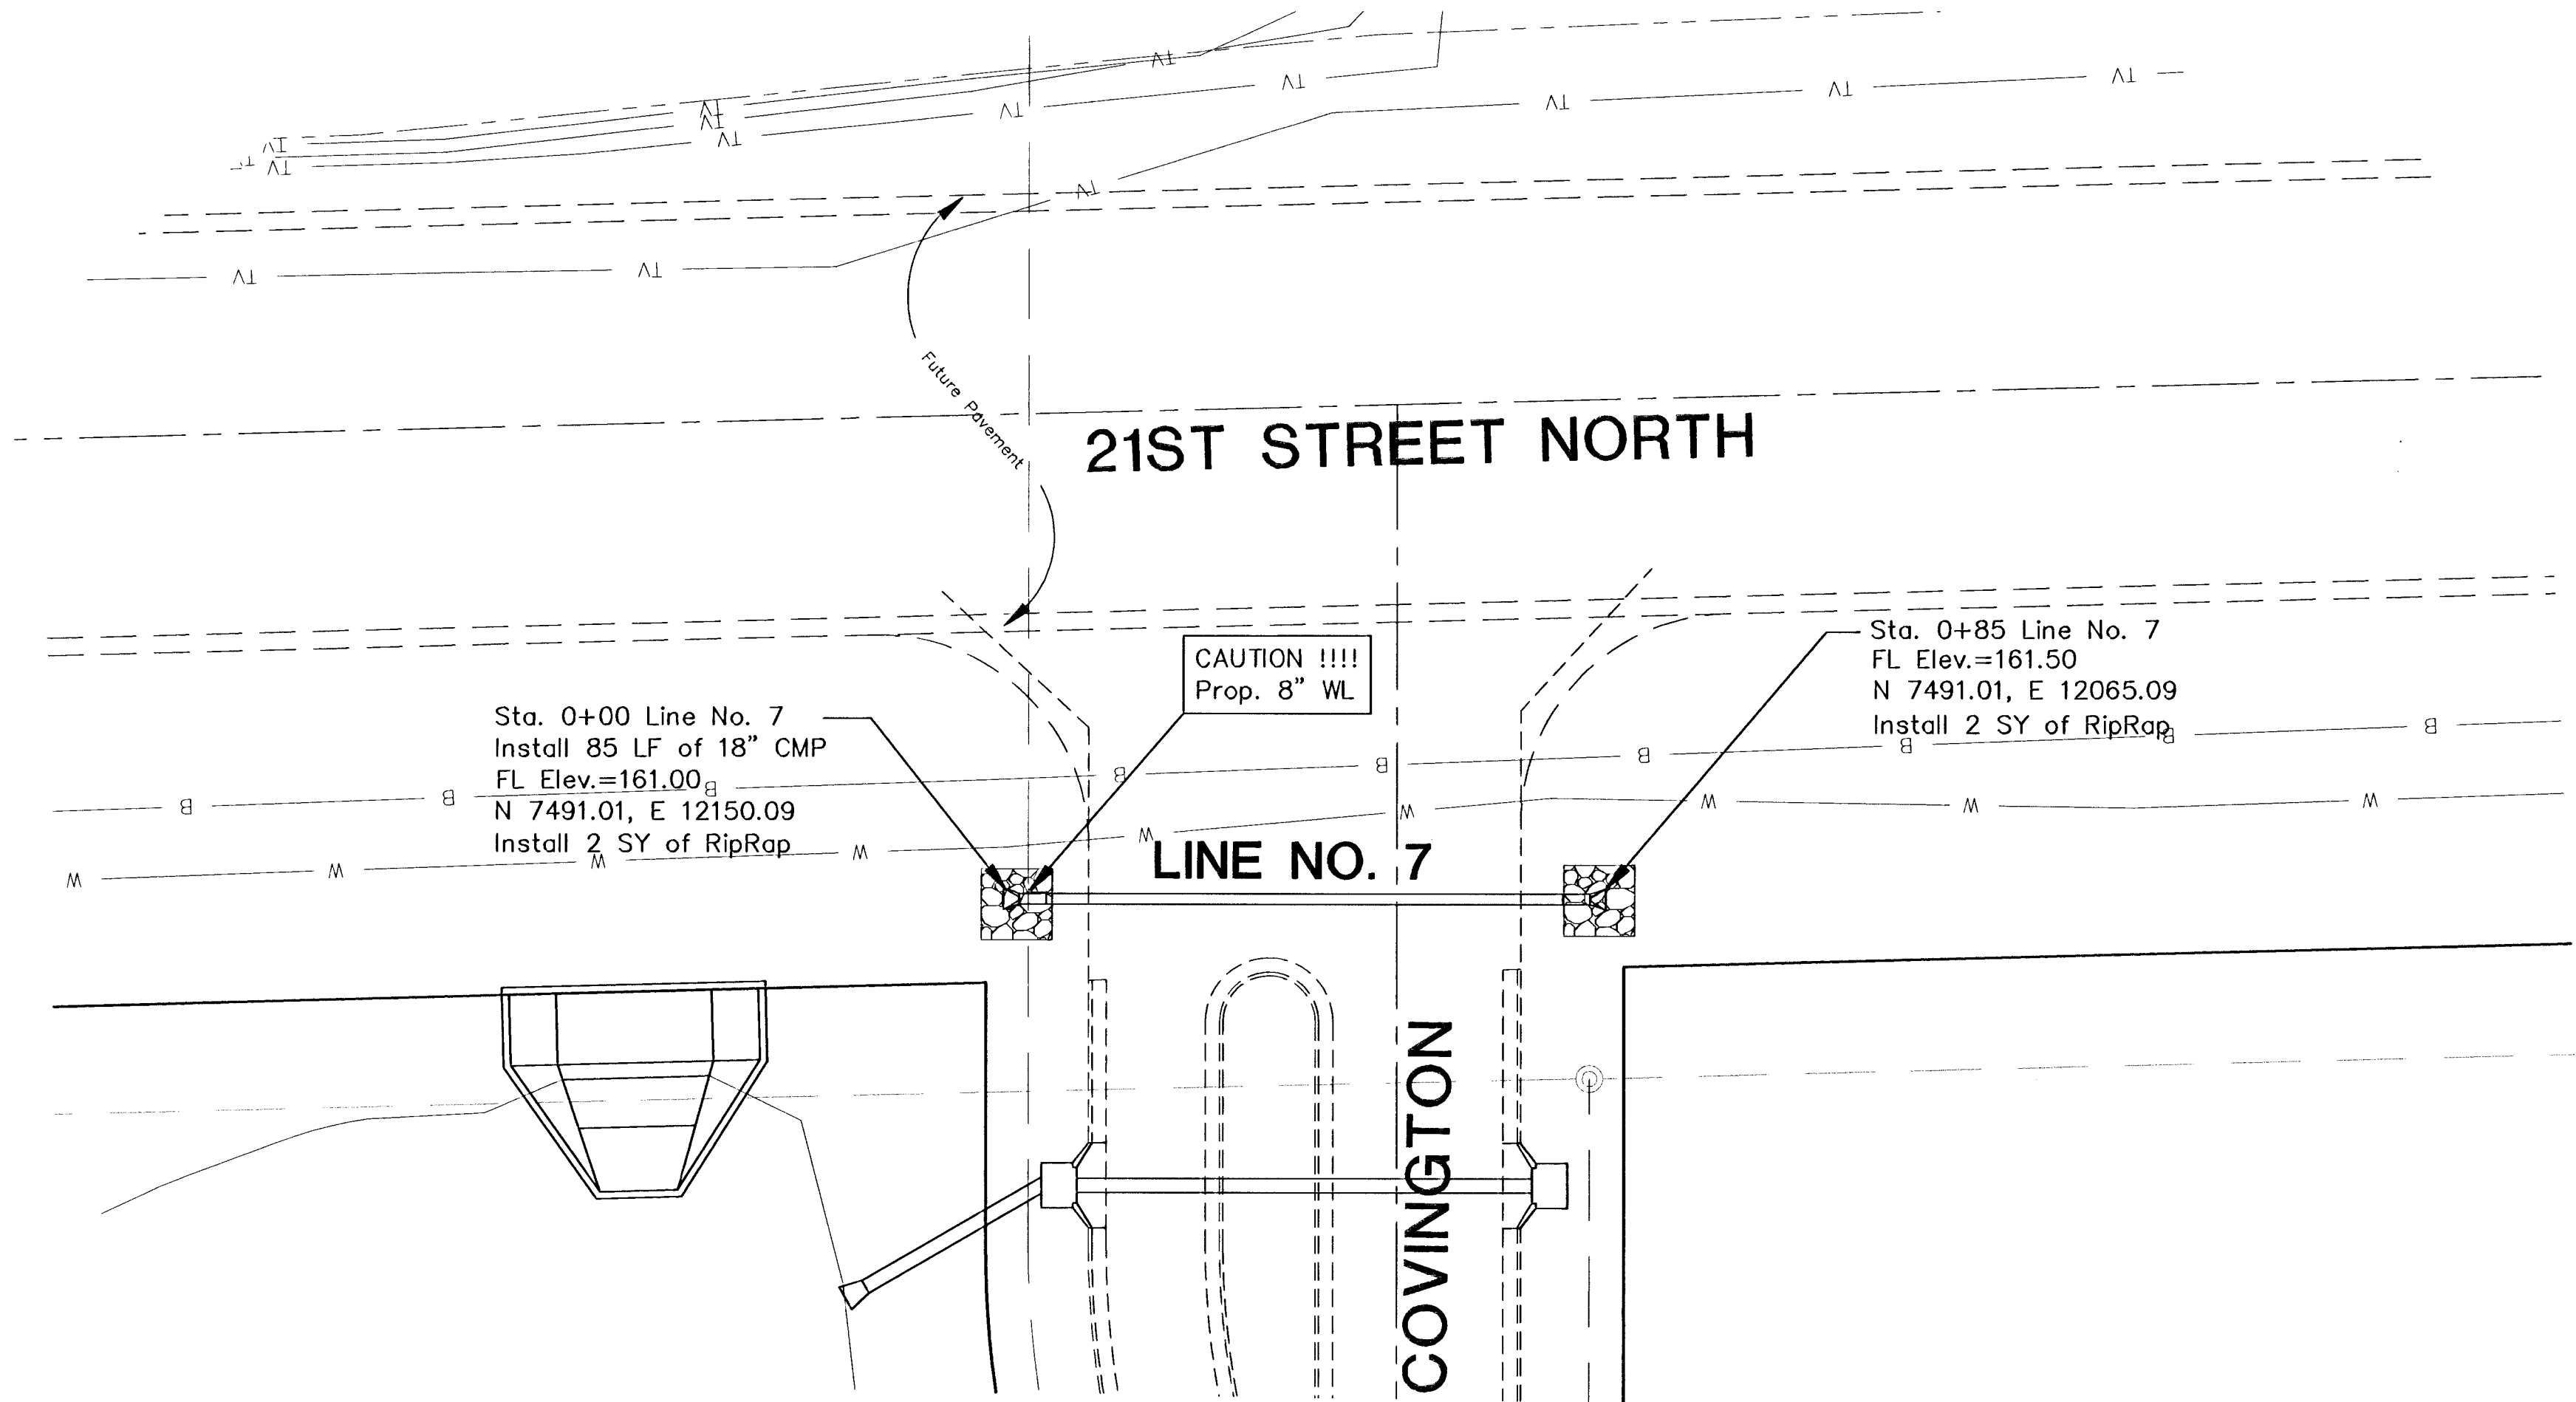


6: V:\PDS\DCAP\6566\Draw.dwg Tue Jun 19 11:36:06 2001 Bernard Kulla - POE & ASSOCIATES OF KANSAS INC.

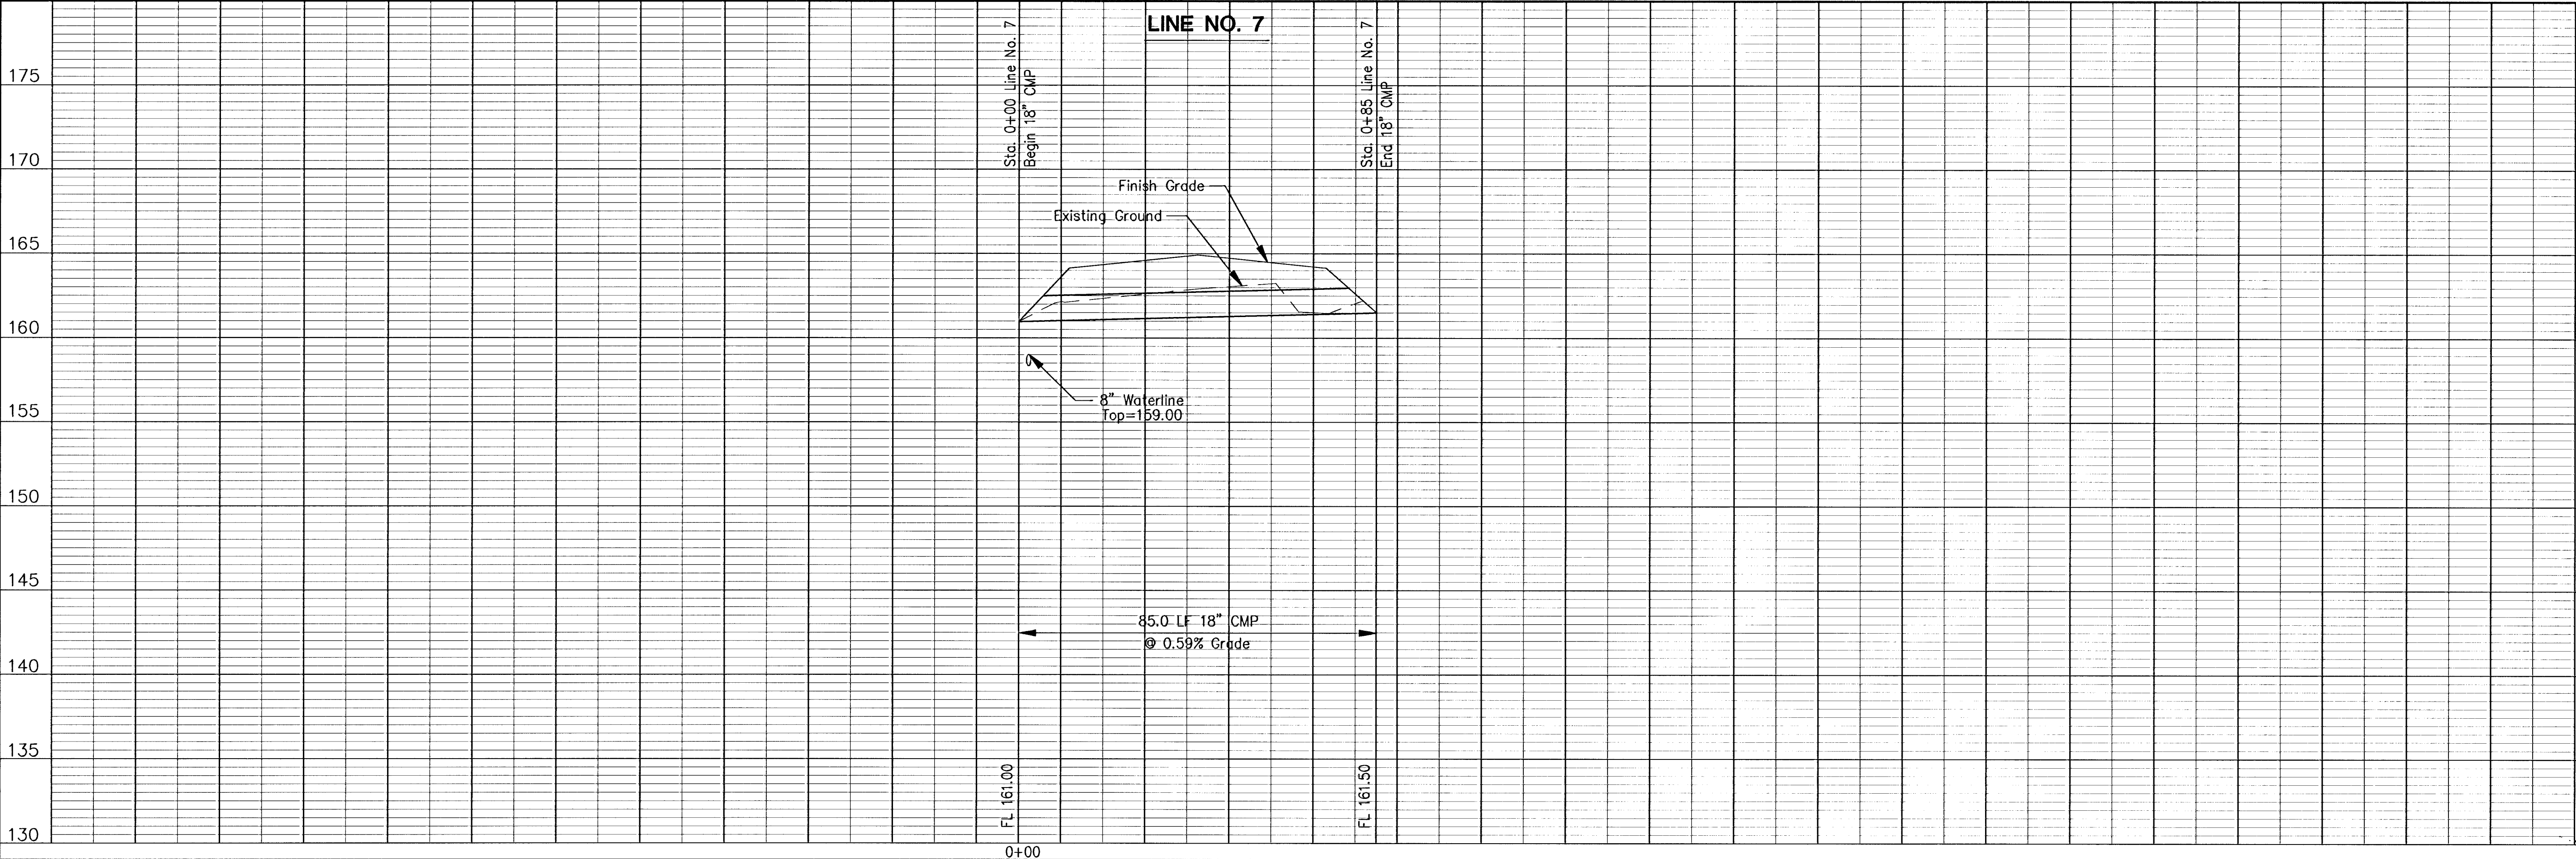

**FINAL**

Engineer: J. Ubert  
Drawn By: B. Kulla  
Poe Job No.: 16568  
Date: May 2001

**POE & ASSOCIATES OF KANSAS, INC.**  
**CONSULTING ENGINEERS**  
5940 E. Central, Suite 200 ■ Wichita, KS 67208-4242  
Phone 316/685-4114 ■ FAX 316/685-4444

THE LOCHS AT ABERDEEN  
STORM WATER SEWER  
LINE NO. 7  
**CITY OF WICHITA, KANSAS**  
MICHAEL E. LINDBERGH, P.E., CITY ENGINEER  
Proj# 472-53359 O.C.A.# 755681

| No. | Date | By | Approved | Revision |
|-----|------|----|----------|----------|
| 1   |      |    |          |          |
| 2   |      |    |          |          |
| 3   |      |    |          |          |
| 4   |      |    |          |          |