


G:\APPS\DOA\16568\Sections.dwg F:\ Jun 15 13:35:19 2001 Bernard Kulla - POE & ASSOCIATES OF KANSAS INC.

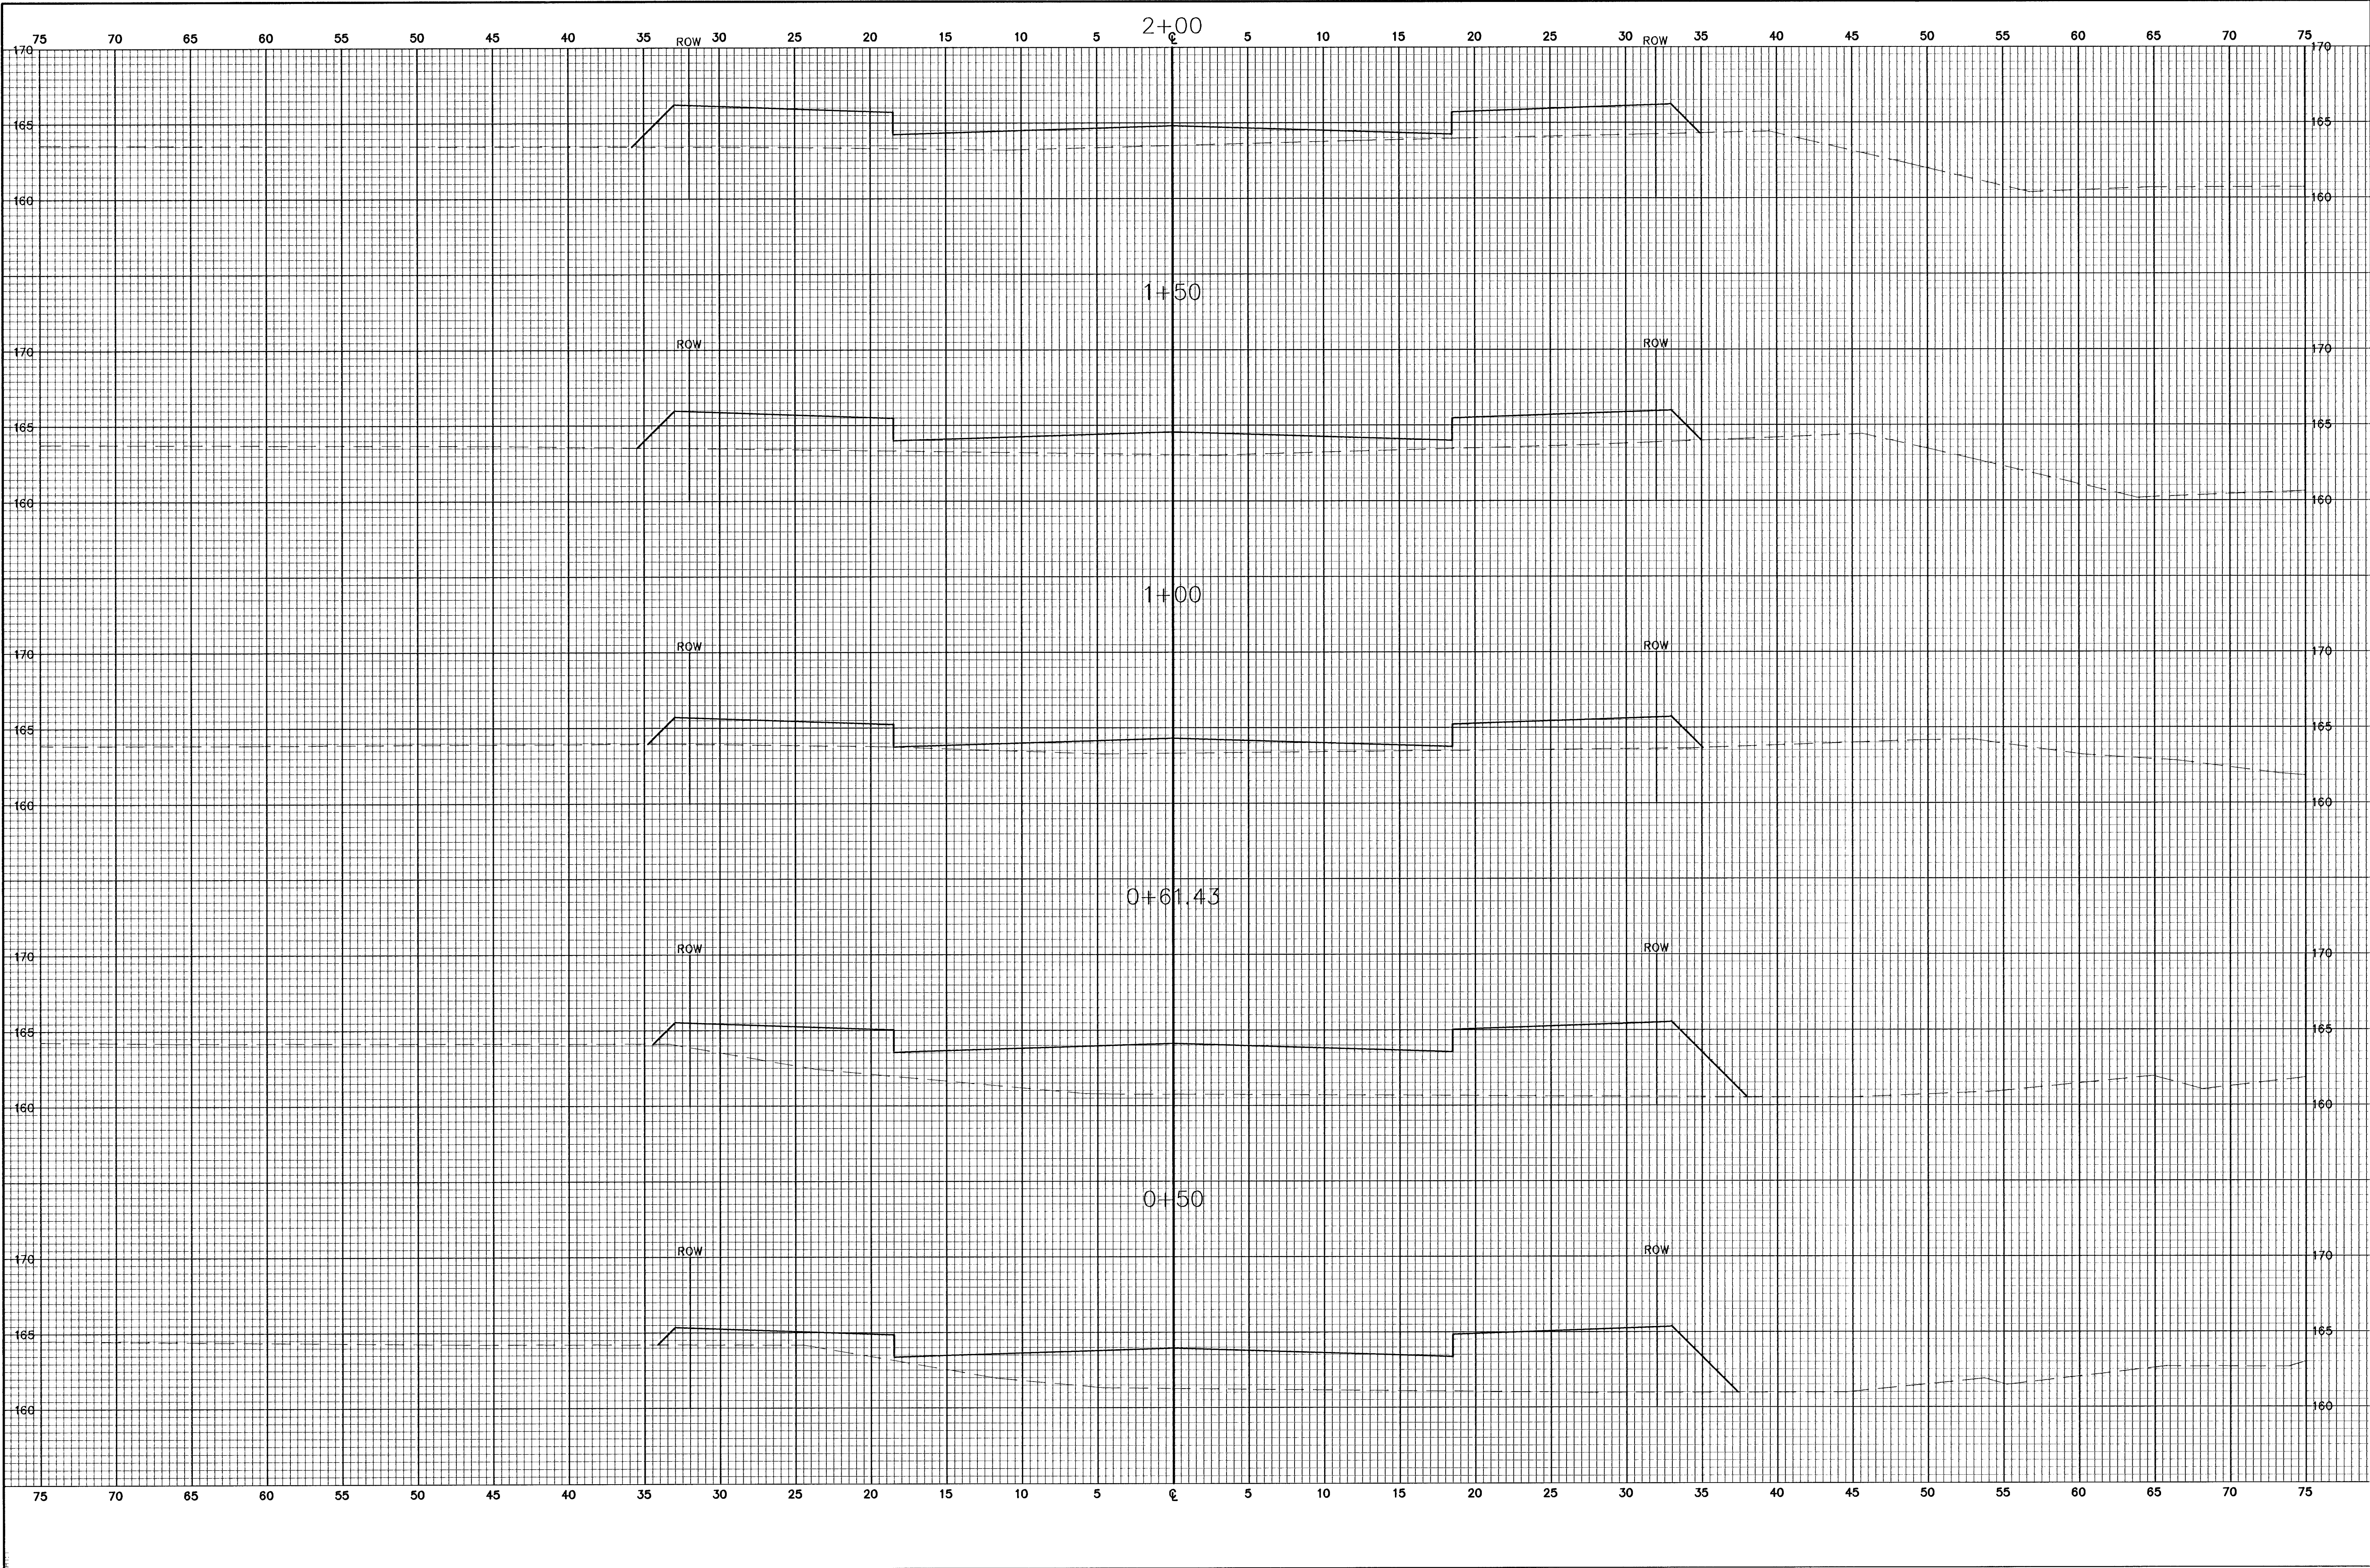

FINAL		POE & ASSOCIATES OF KANSAS, INC. CONSULTING ENGINEERS 5940 E. Central, Suite 200 ■ Wichita, KS 67208-4242 Phone 316/685-4114 ■ FAX 316/685-4444		THE LOOKS AT ABERDEEN COVINGTON CROSS SECTIONS CITY OF WICHITA, KANSAS MICHAEL E. LINDBAK, P.E. - CITY ENGINEER C.O.W. Proj.# 472-83359 O.C.A.# 765681		No.		Date		By		Approved		Revision	
Designed By: J. Ubert / B. Kulla		Drawn By: B. Kulla		Poe Job No.: 16568		Date: May 2001		Sheet		23 of 58					