


C:\APPS\LCA\PI\6560\sections.dwg Fri Jun 15 15:04:01 2001 Bernard Kulja - POE & ASSOCIATES OF KANSAS, INC.

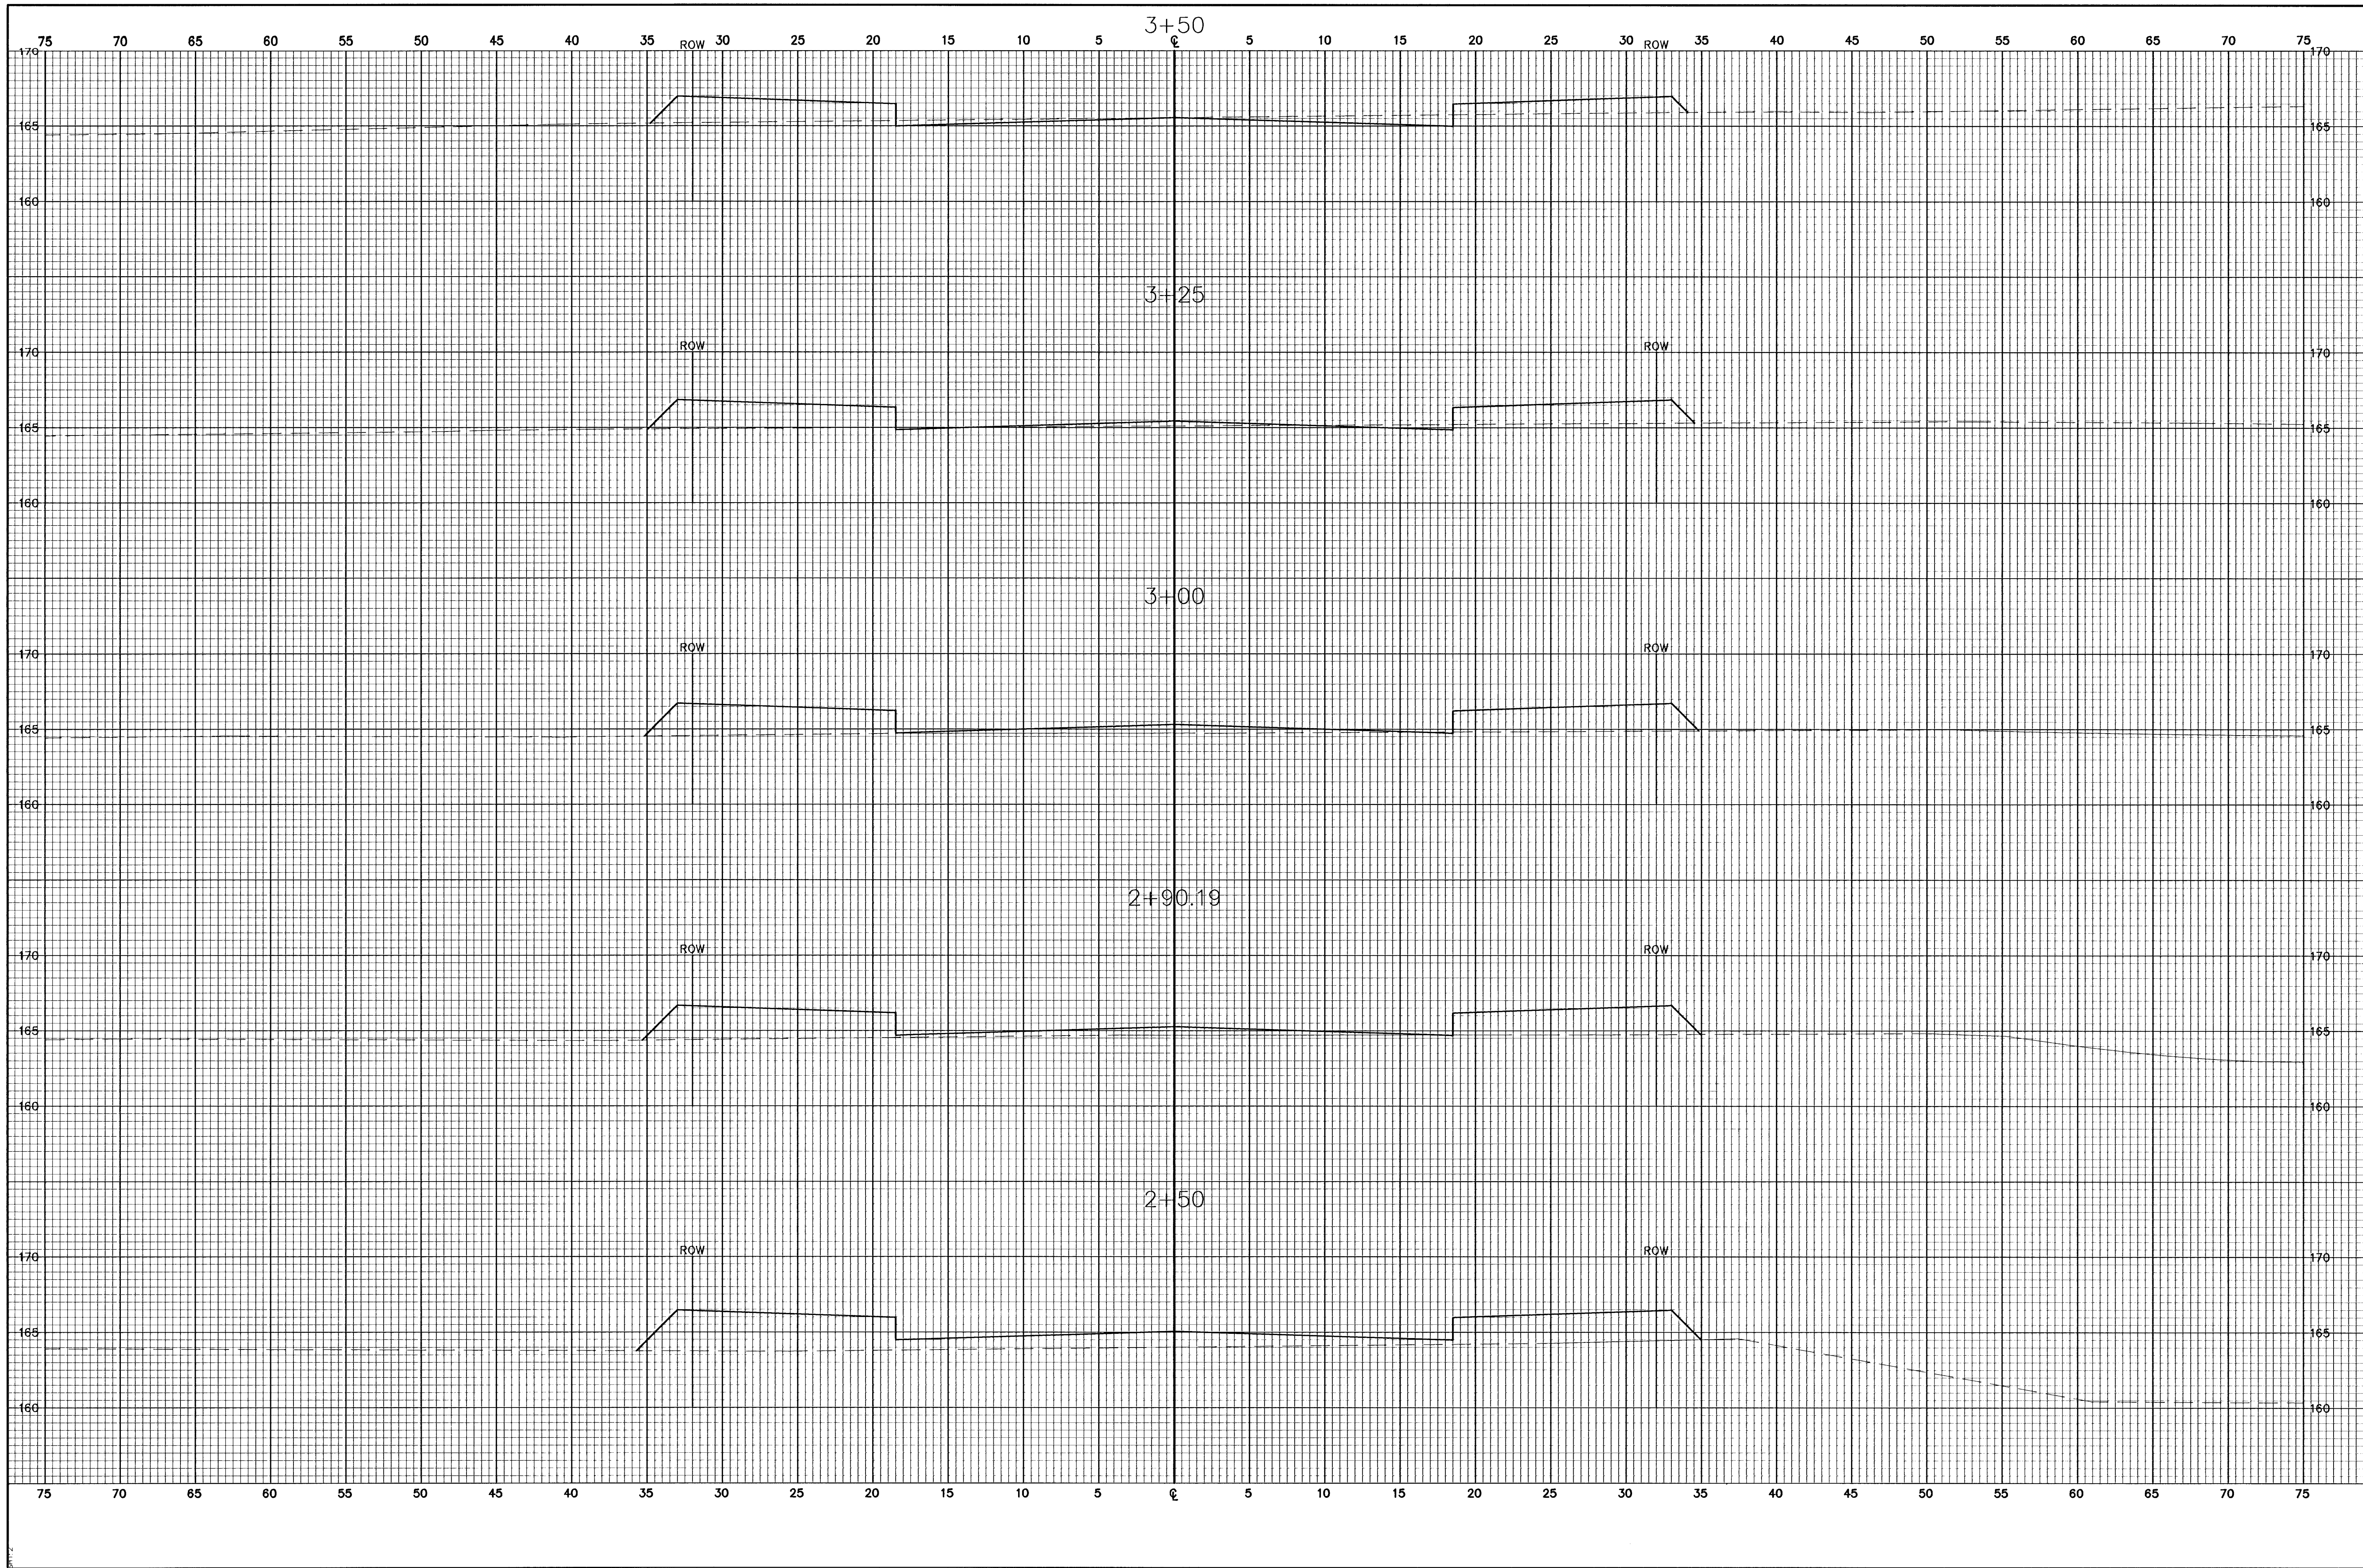

FINAL	Designed By: J. Ubert / B. Kulla		POE & ASSOCIATES OF KANSAS, INC. CONSULTING ENGINEERS 5940 E. Central, Suite 200 ■ Wichita, KS 67208-4242 Phone 316/685-4114 ■ FAX 316/685-4444	THE LOOKS AT ABERDEEN COVINGTON CROSS SECTIONS CITY OF WICHITA, KANSAS MICHAEL E. LINDBERGH, P.E. - CITY ENGINEER C.O.W. Proj# 472-83359 O.C.A.# 765681		No.	Date	By	Approved	Revision
	Drawn By: B. Kulla									
	Poe Job No.: 1656B									
	Date: May 2001									
Sheet										
24 of 58										