


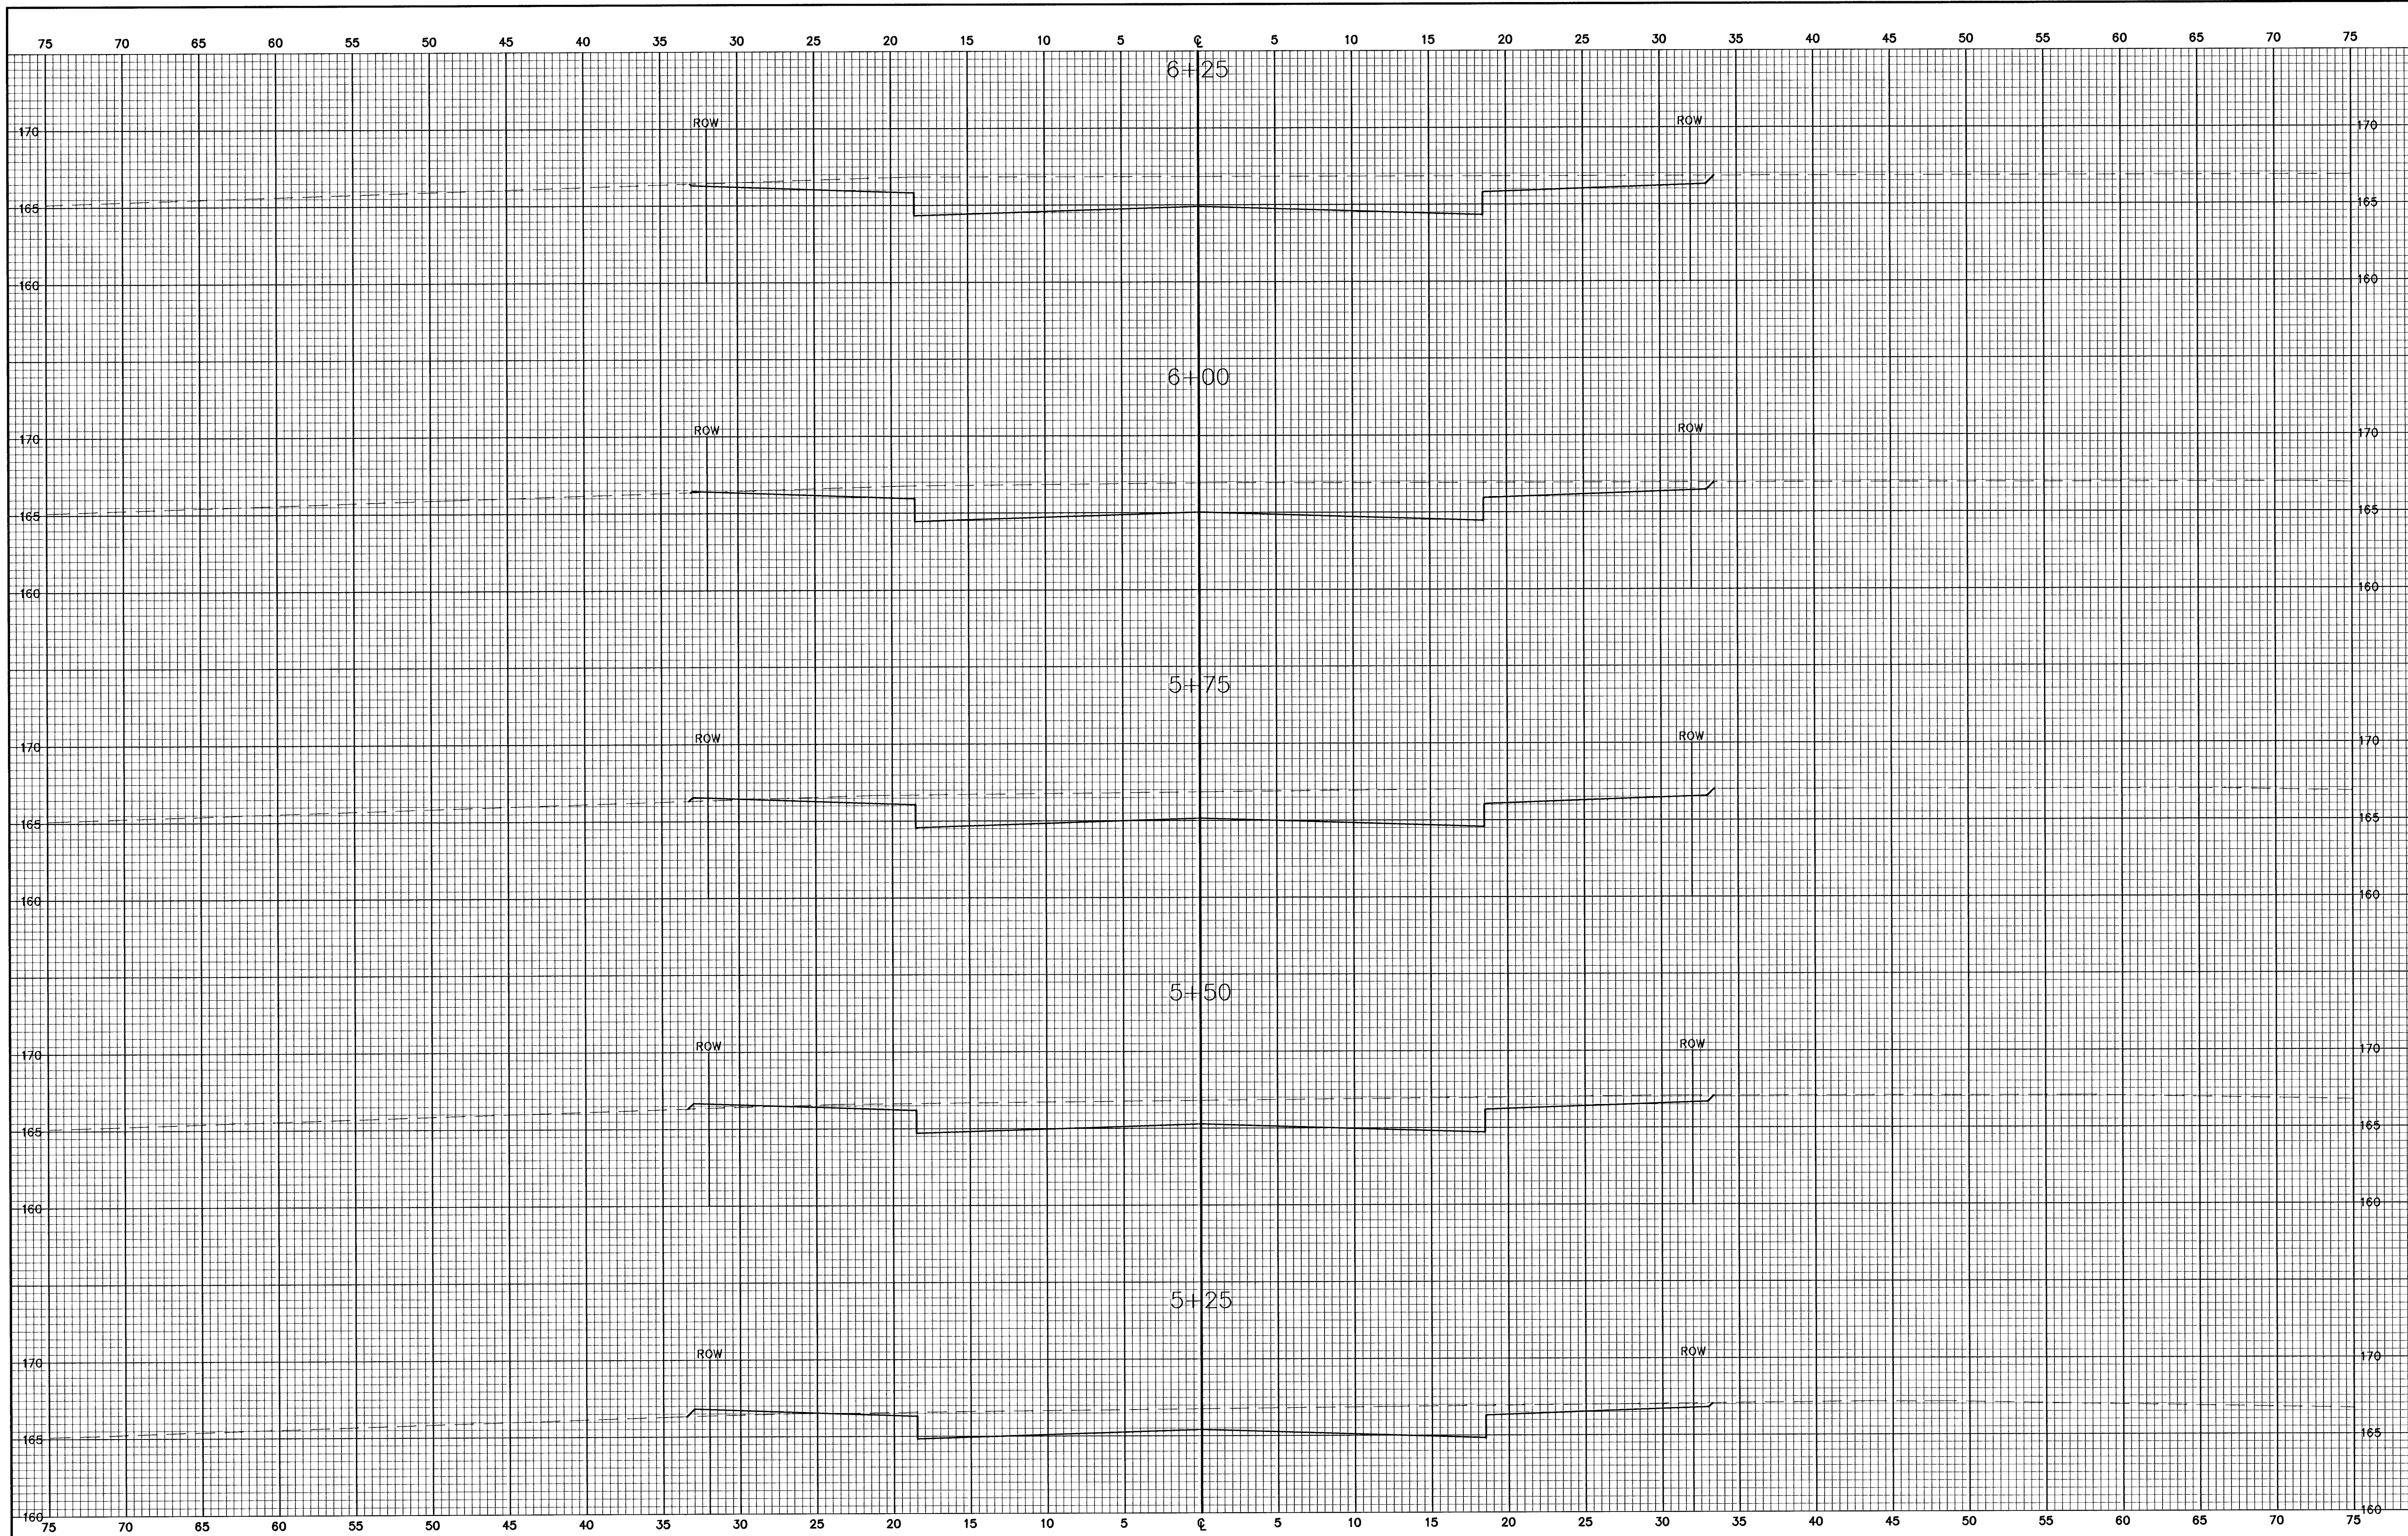

LAZLE

Designed By: J. Ubert / B. Kulla

Drawn By: B. Kulla

Poe Job No.: 1656B

Date: May 2001

POE & ASSOCIATES OF KANSAS, INC.
CONSULTING ENGINEERS
5940 E. Central, Suite 200 ■ Wichita, KS 67208-4242
Phone 316/685-4111 ■ FAX 316/685-4444

THE LOCHS AT ABERDEEN
COVINGTON
CROSS SECTIONS
CITY OF WICHITA, KANSAS
MICHAEL E. LINDEBAK, P.E. - CITY ENGINEER
C.O.W. Proj.# 472-83359 O.C.A.# 765681

Revision	
----------	--

Approved	
----------	--

Date _____

No.