


G:\APPS\DCAP\0550\Sections.dwg Fri Jun 15 15:05:48 2001 Bernard Kulla - POE & ASSOCIATES OF KANSAS INC.

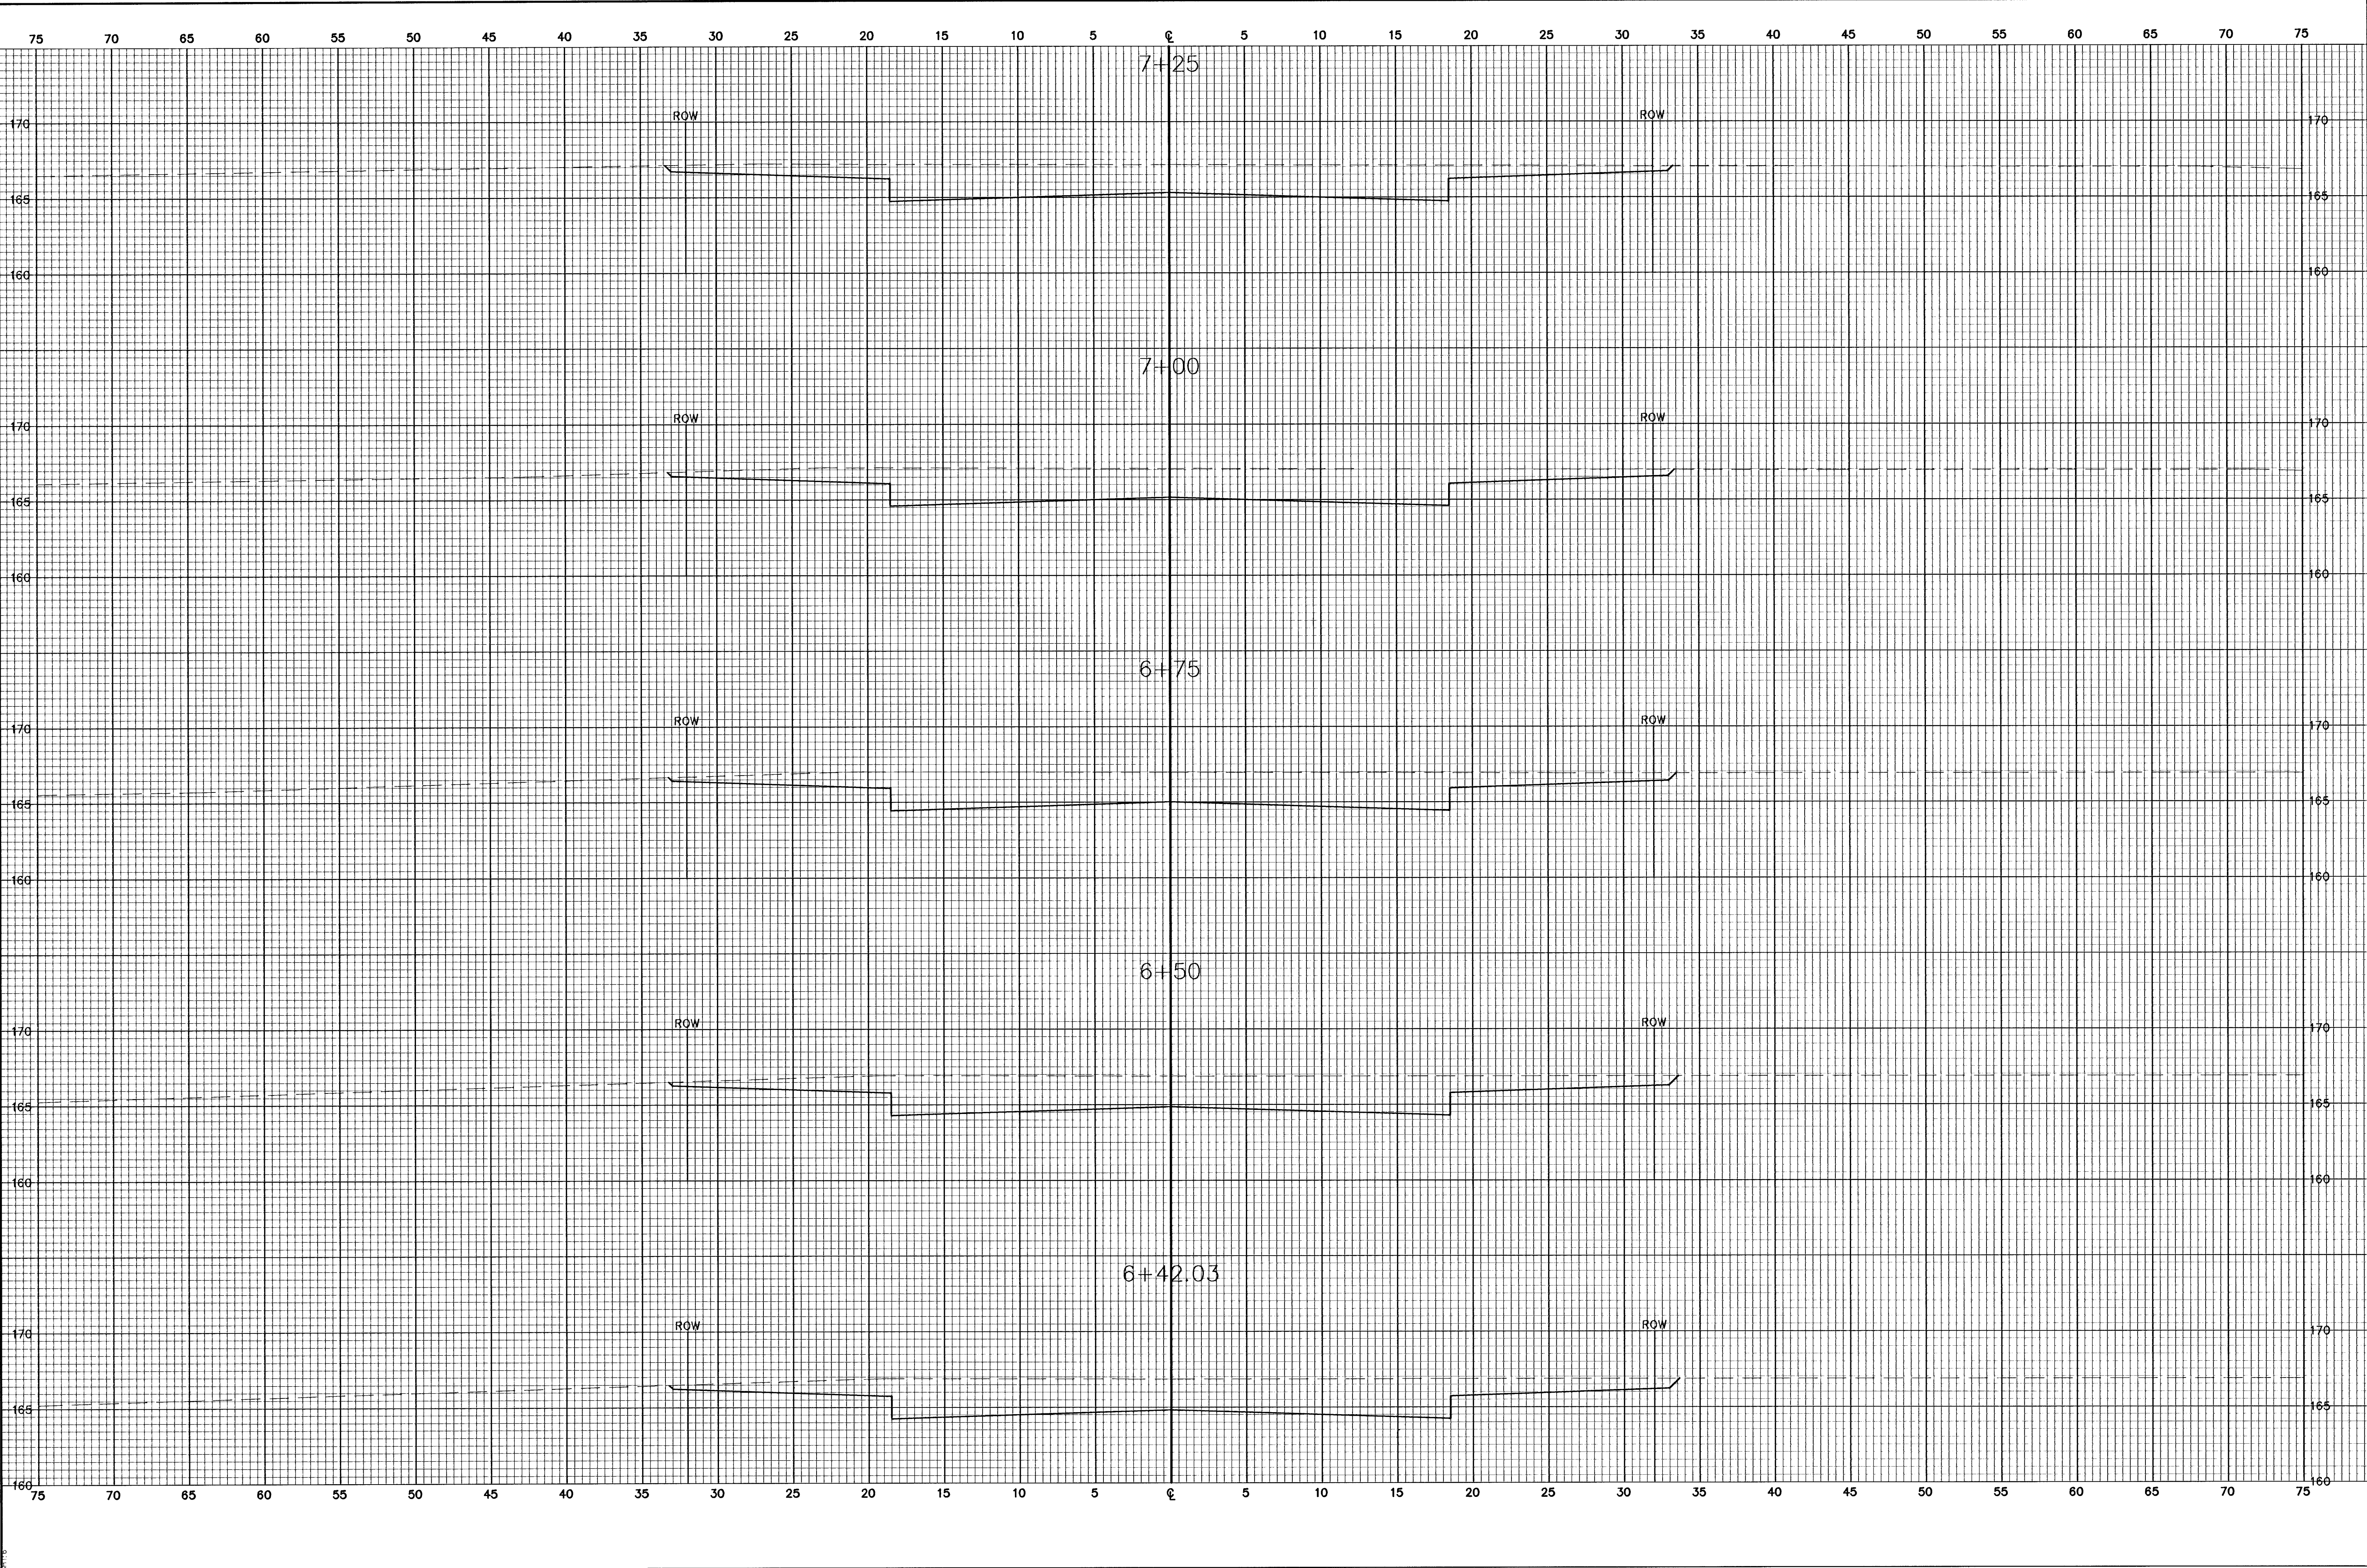

FINAL	Designed By: J. Ubert / B. Kulla		THE LOCKS AT ABERDEEN COVINGTON CROSS SECTIONS CITY OF WICHITA, KANSAS MICHAEL E. LINDEBAK, P.E. - CITY ENGINEER C.O.W. Proj.# 472-83359 O.C.A.# 765681
	Drawn By: B. Kulla		
Poe Job No.: 16568			
Date: May 2001			
Sheet			
28 of 58			