


G:\APPS\QCA\16568\Xsections.dwg Fri Jun 15 15:05:54 2001 Bernard Kulla - POE & ASSOCIATES OF KANSAS INC.

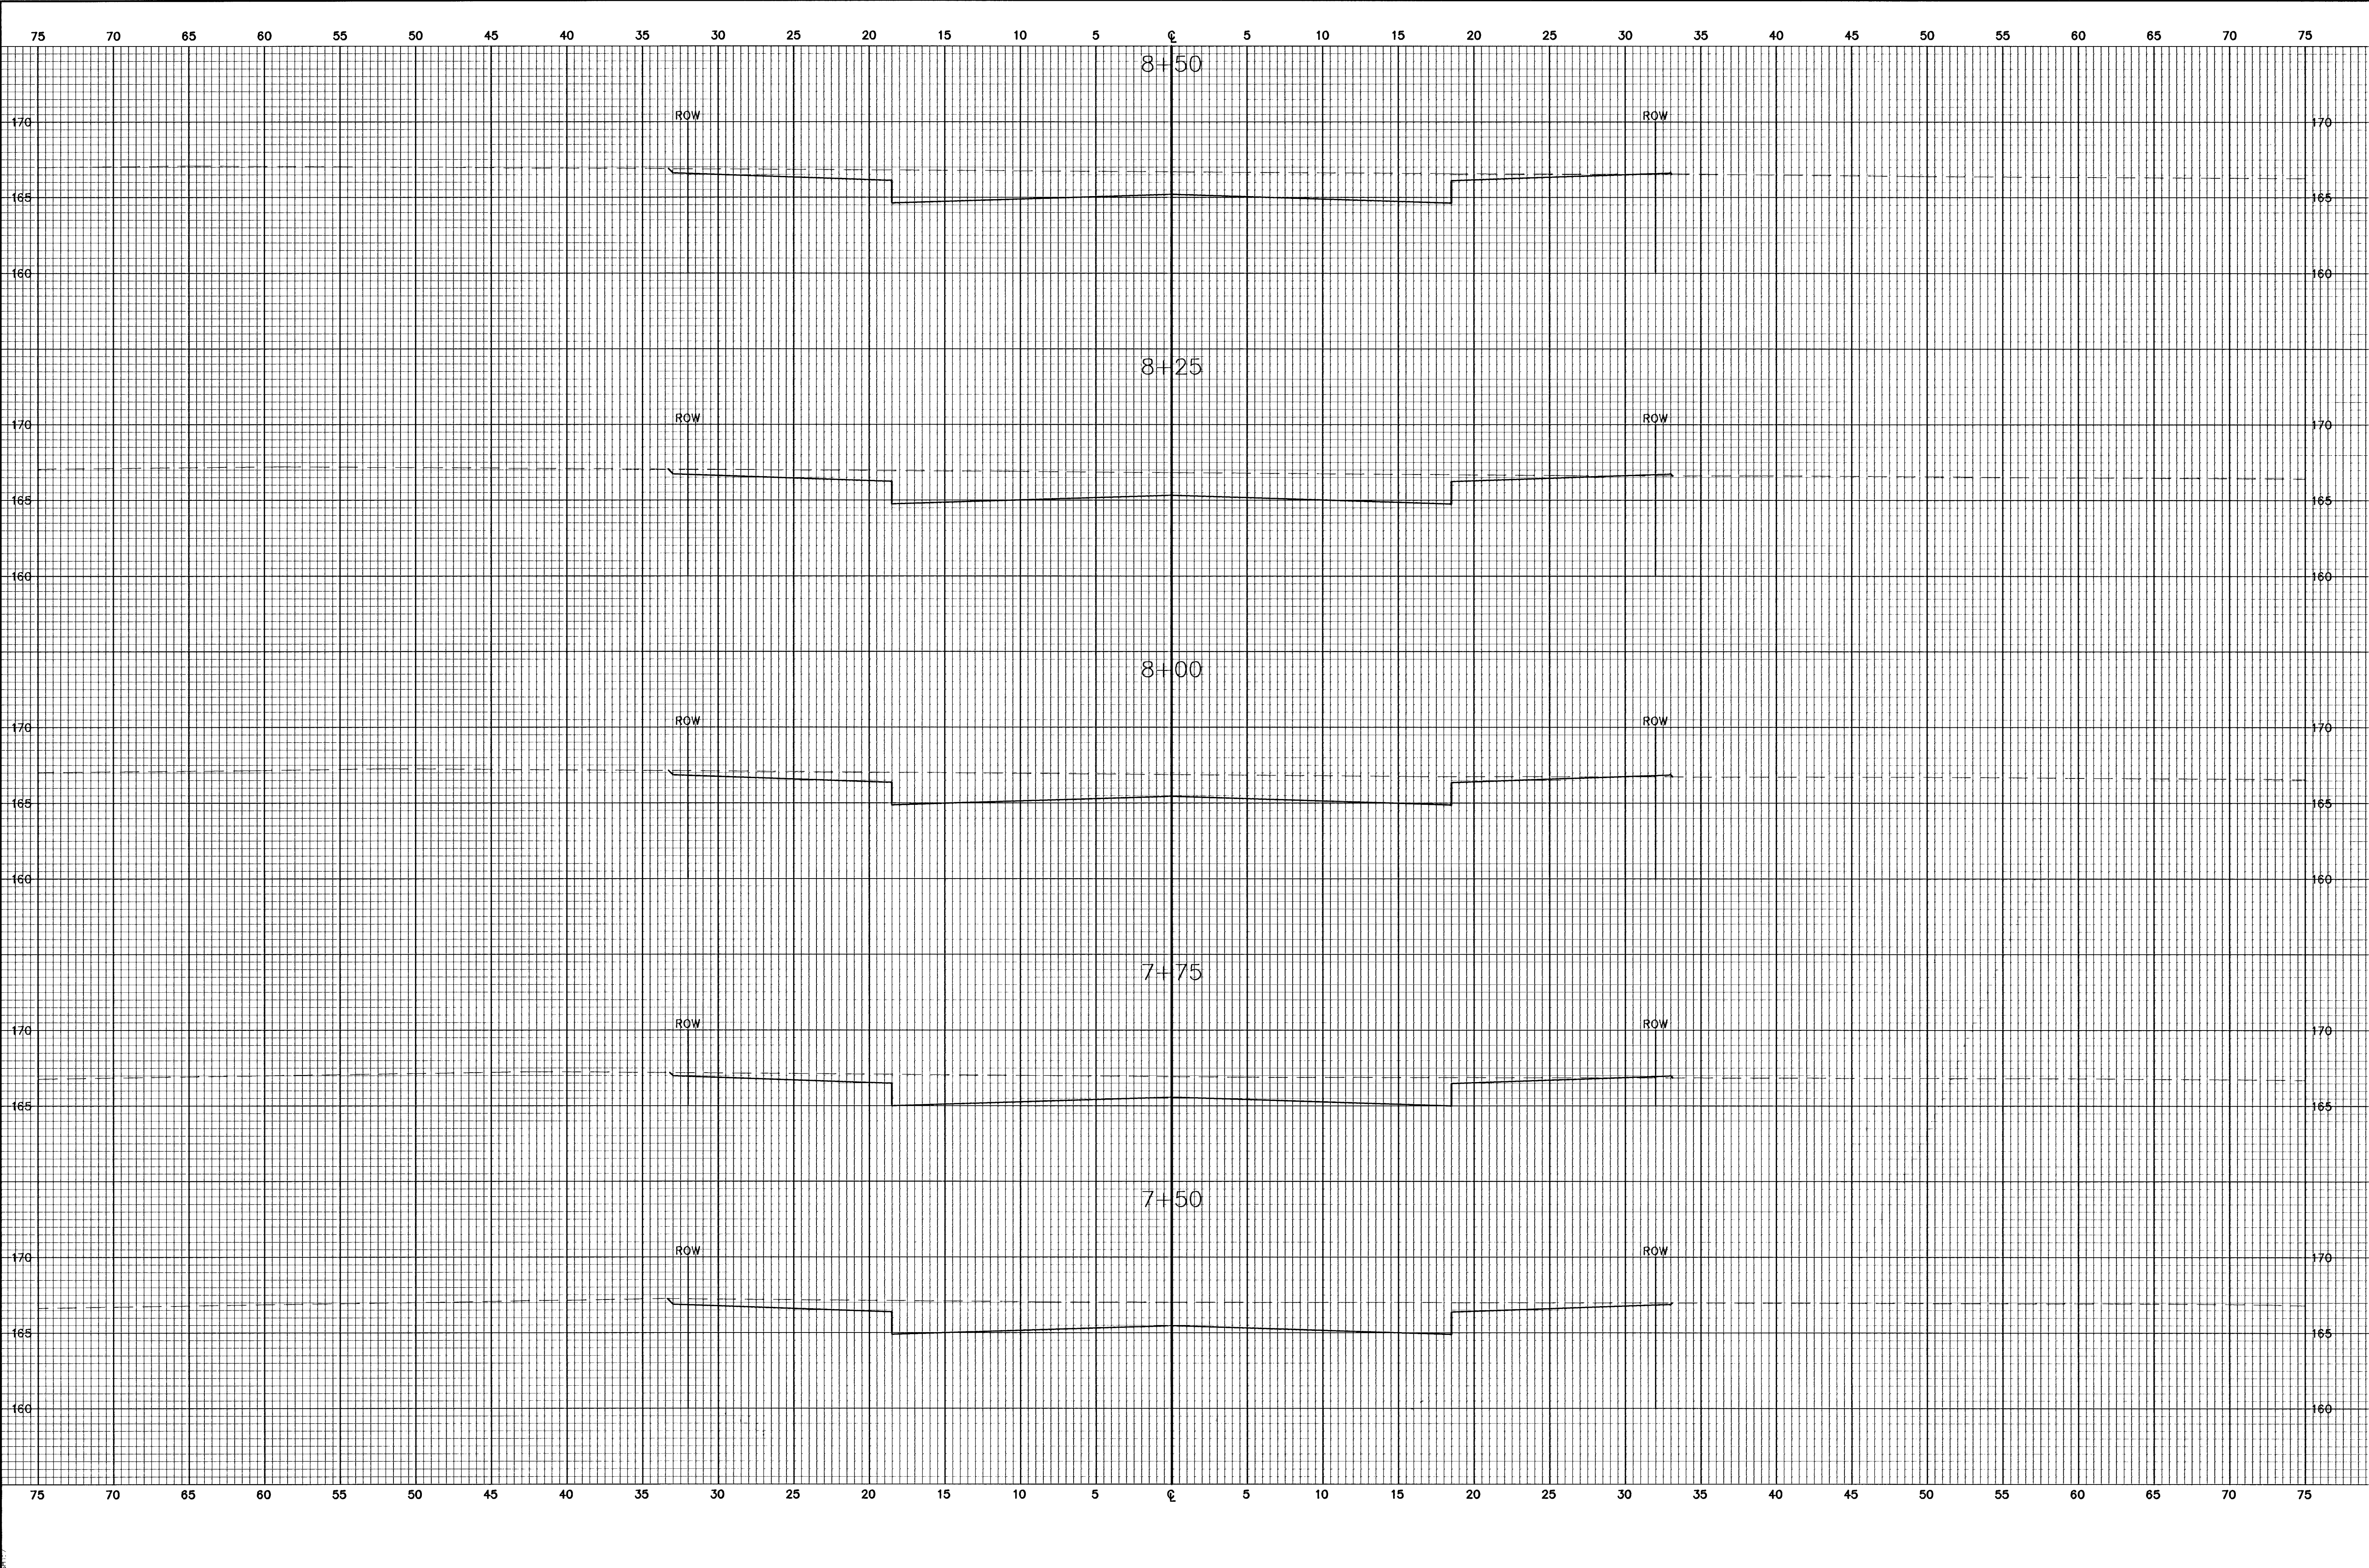

FINAL	Designed By: J. Ubert / B. Kulla		THE LOOKS AT ABERDEEN		No.    	Revision
	Drawn By: B. Kulla		CONVINGTON			
	POE & ASSOCIATES OF KANSAS, INC.		CROSS SECTIONS			
	CONSULTING ENGINEERS		CITY OF WICHITA, KANSAS			
Sheet		Phone 316/685-4114 ■ FAX 316/685-4444		MICHAEL E. LINDBAK, P.E. CITY ENGINEER		O.C.A.# 755681
29 of 58						