


G:\APPS\DCAP\6568\Xsections.dwg F:\ Jun 15 15:06:01 2001 Bernard Kulla - POE & ASSOCIATES OF KANSAS INC.

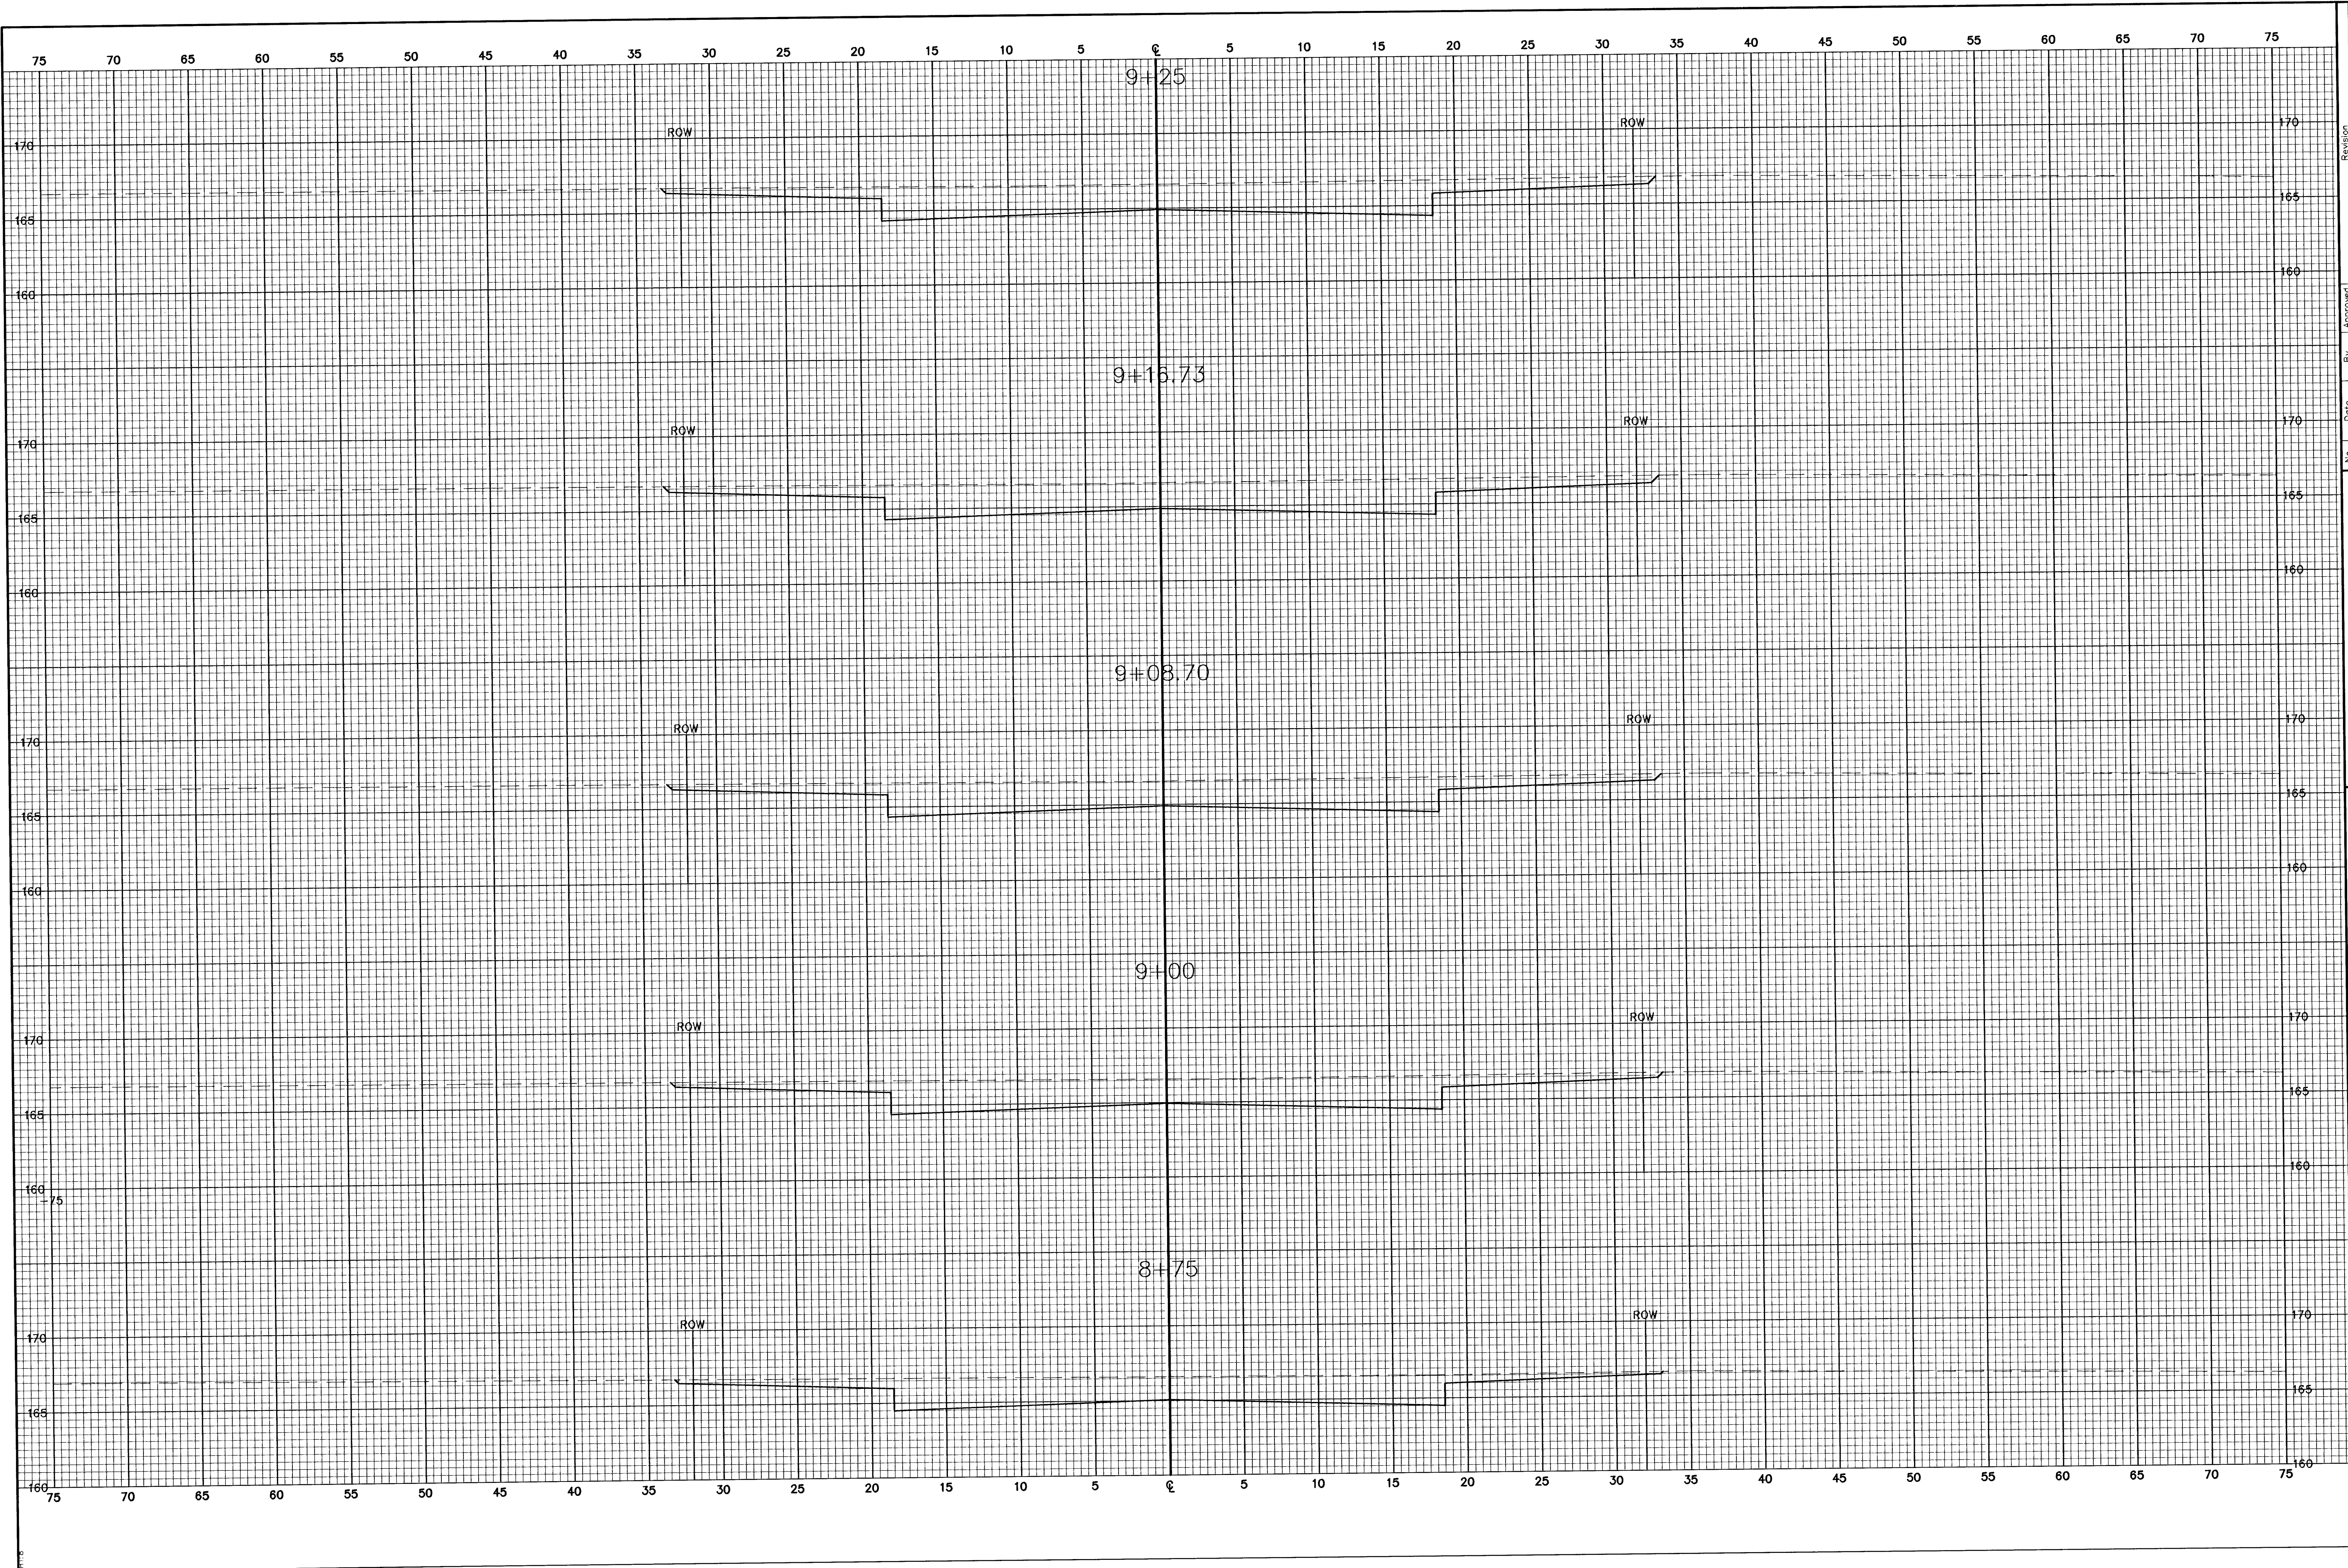

FINAL	Designed By: J. Ubert / B. Kulla Drawn By: B. Kulla Poe Job No.: 16568 Sheet 30 of 58	POE & ASSOCIATES OF KANSAS, INC. CONSULTING ENGINEERS 5940 E. Central, Suite 200 ■ Wichita, KS 67208-4242 Phone 316/685-4114 ■ FAX 316/685-4444		THE LOCKS AT ABERDEEN COVINGTON CROSS SECTIONS CITY OF WICHITA, KANSAS MICHAEL E. LINDBAK, P.E. - CITY ENGINEER C.O.W. Proj.# 472-8339 O.C.A.# 765881	No. 	Date	By	Approved	Revision
									